





The property owner is required to serve a party structure notice on the adjoining owner as required by The Party Wall etc Act 1996.

If any discrepancies are found with the plans or structural calculations please contact S.Barrett prior to works continuing so amendments can be made before works progress too far.

Take on site measurements before ordering steel beams etc. Do not scale from the plan or use measurements shown in calculations

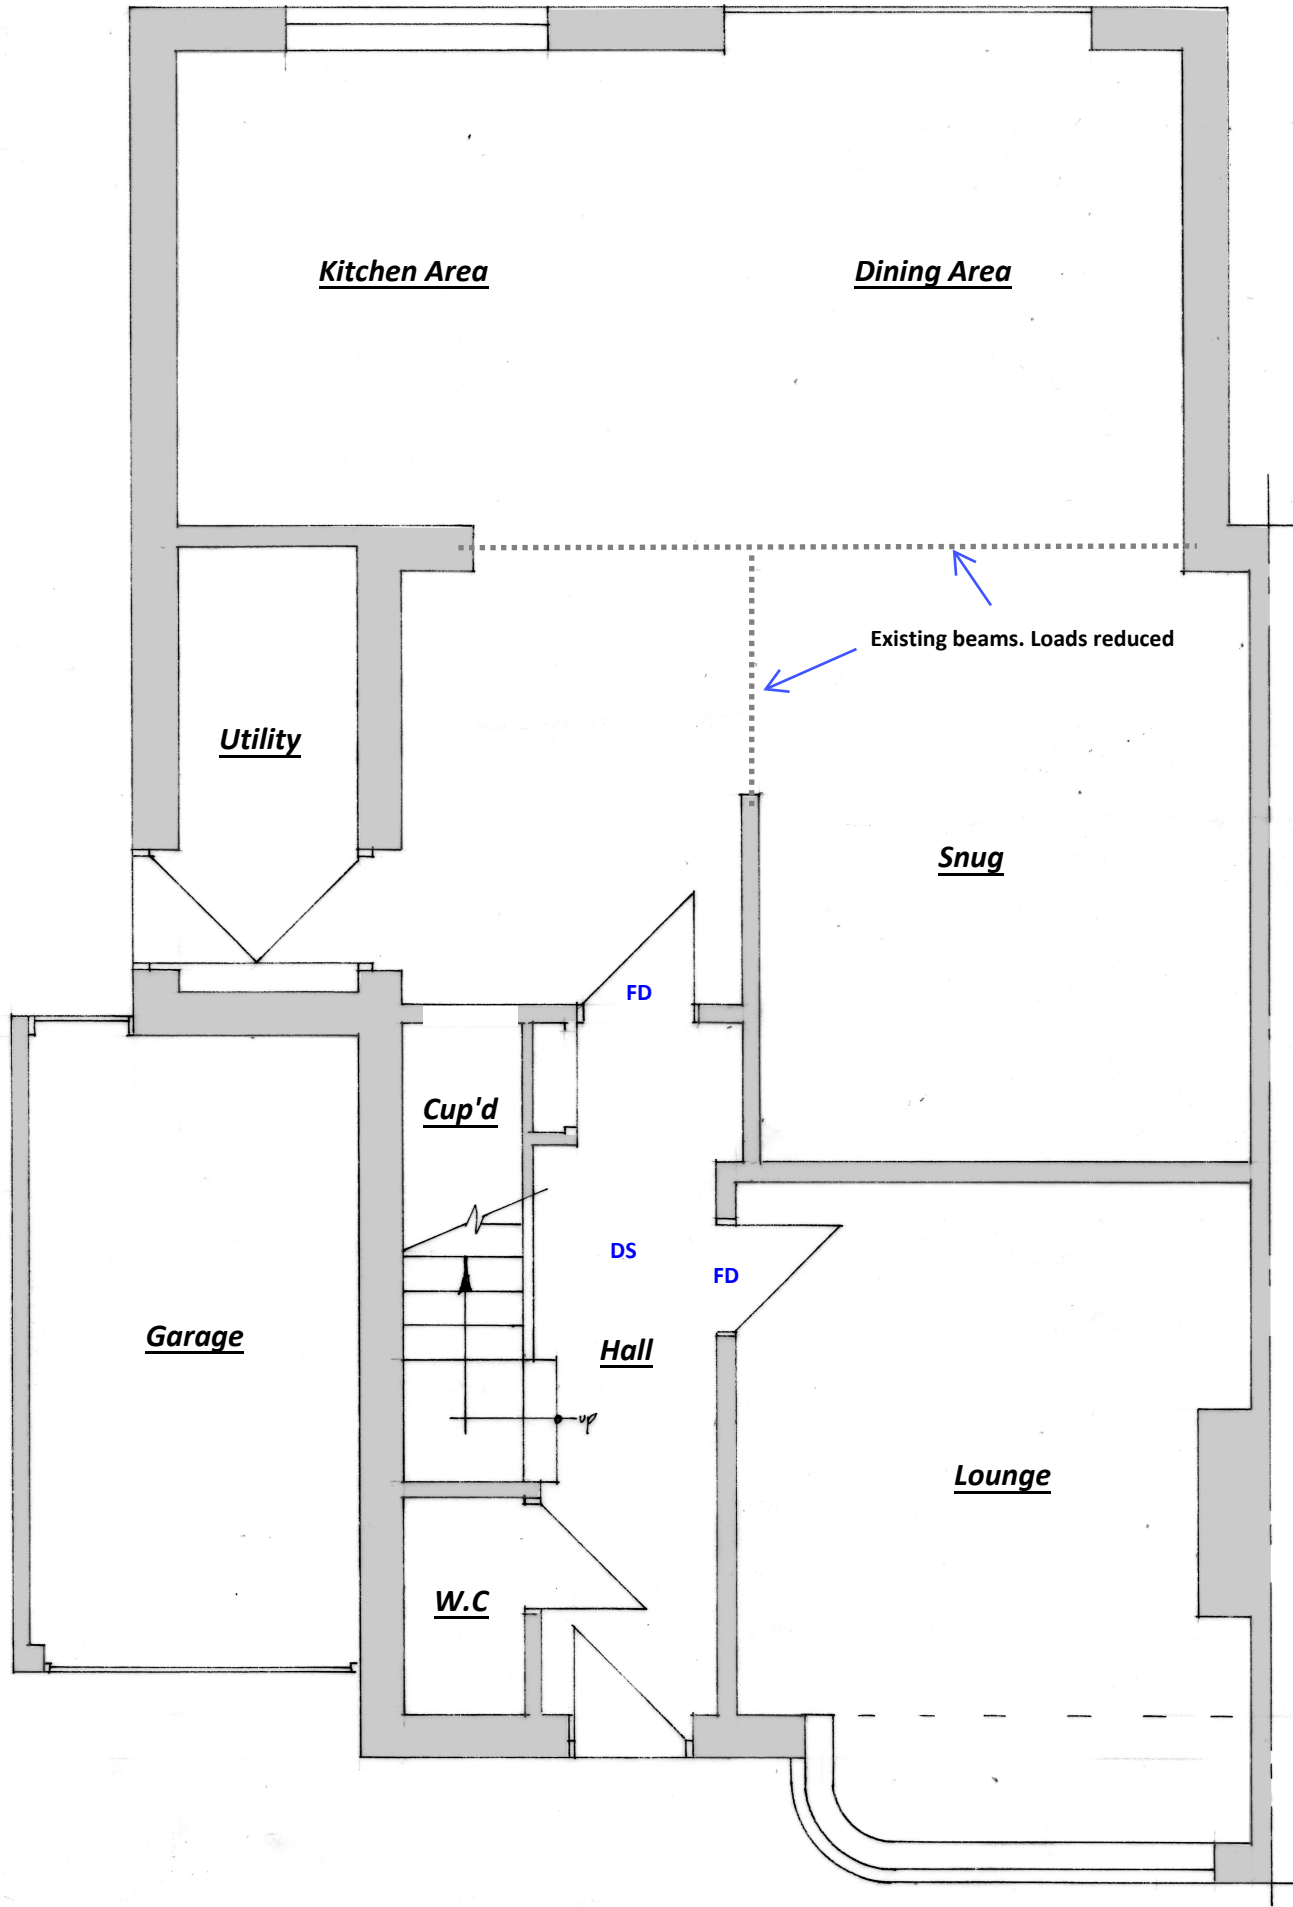

Ground Floor Plan 1:50

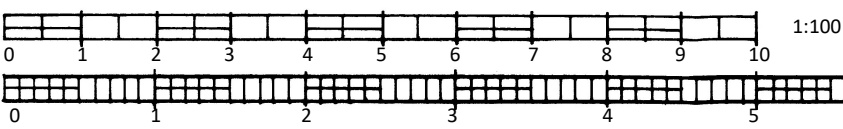

BSB S.Barrett Architectural, Structural & Party Wall Services
stevebsbltd@yahoo.com
07974 715009



29 Ardsheal Close,
Worthing

Loft conversion
CBuildE
chartered building engineer

CLIENT: Mr & Mrs Sutton
DATE: 02.02.2026
DRWG No: BSB/25211/1/A

A3