


Notes:

1. THE COPYRIGHT OF THIS DRAWING IS VESTED IN ARCHEVOLVE AND IT MAY NOT BE REPRODUCED IN WHOLE OR PART OR USED FOR THE MANUFACTURE OF ANY ARTICLE WITHOUT THE EXPRESS PERMISSION OF THE COPYRIGHT HOLDERS.

2. WORK TO FIGURED DIMENSIONS ONLY.



3. THIS DRAWING IS TO BE READ IN CONJUNCTION WITH ALL RELEVANT ARCHITECT'S, SERVICE ENGINEER'S AND ARCHEVOLVE AND SPECIFICATIONS.

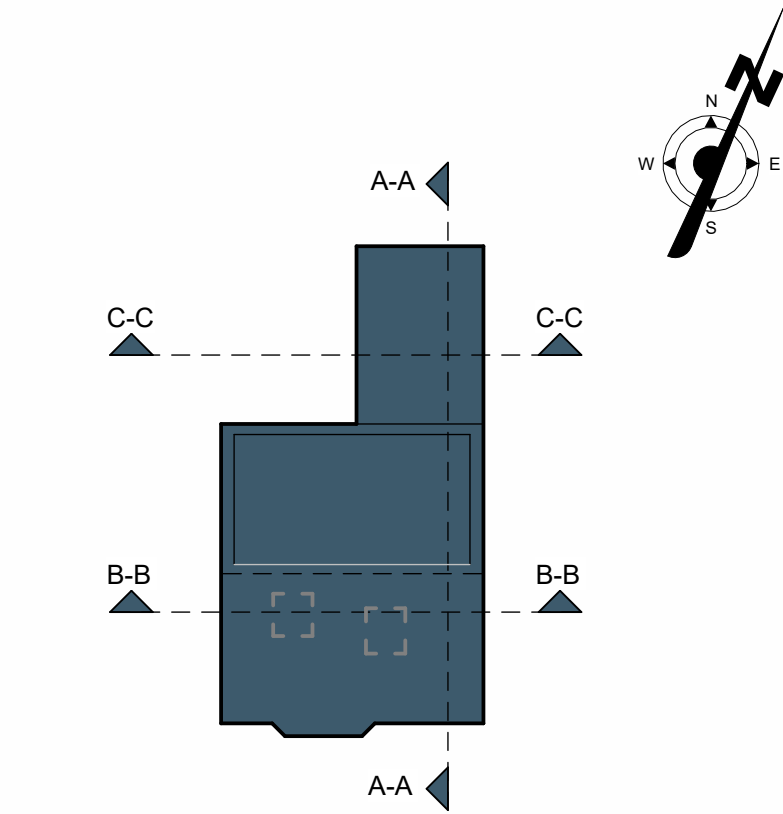

Revision Number	Revision Description	Issued by	Revision Date
DATE:	STATUS:	SHEET SIZE:	
17/04/25	PLANNING ISSUE	A1	
SCALE:	DRAWN:	CHECKED:	
1 : 50	AP		

CLIENT: Evo Homes

SITE ADDRESS: 62 Clifton Road
Worthing
BN11 4DP

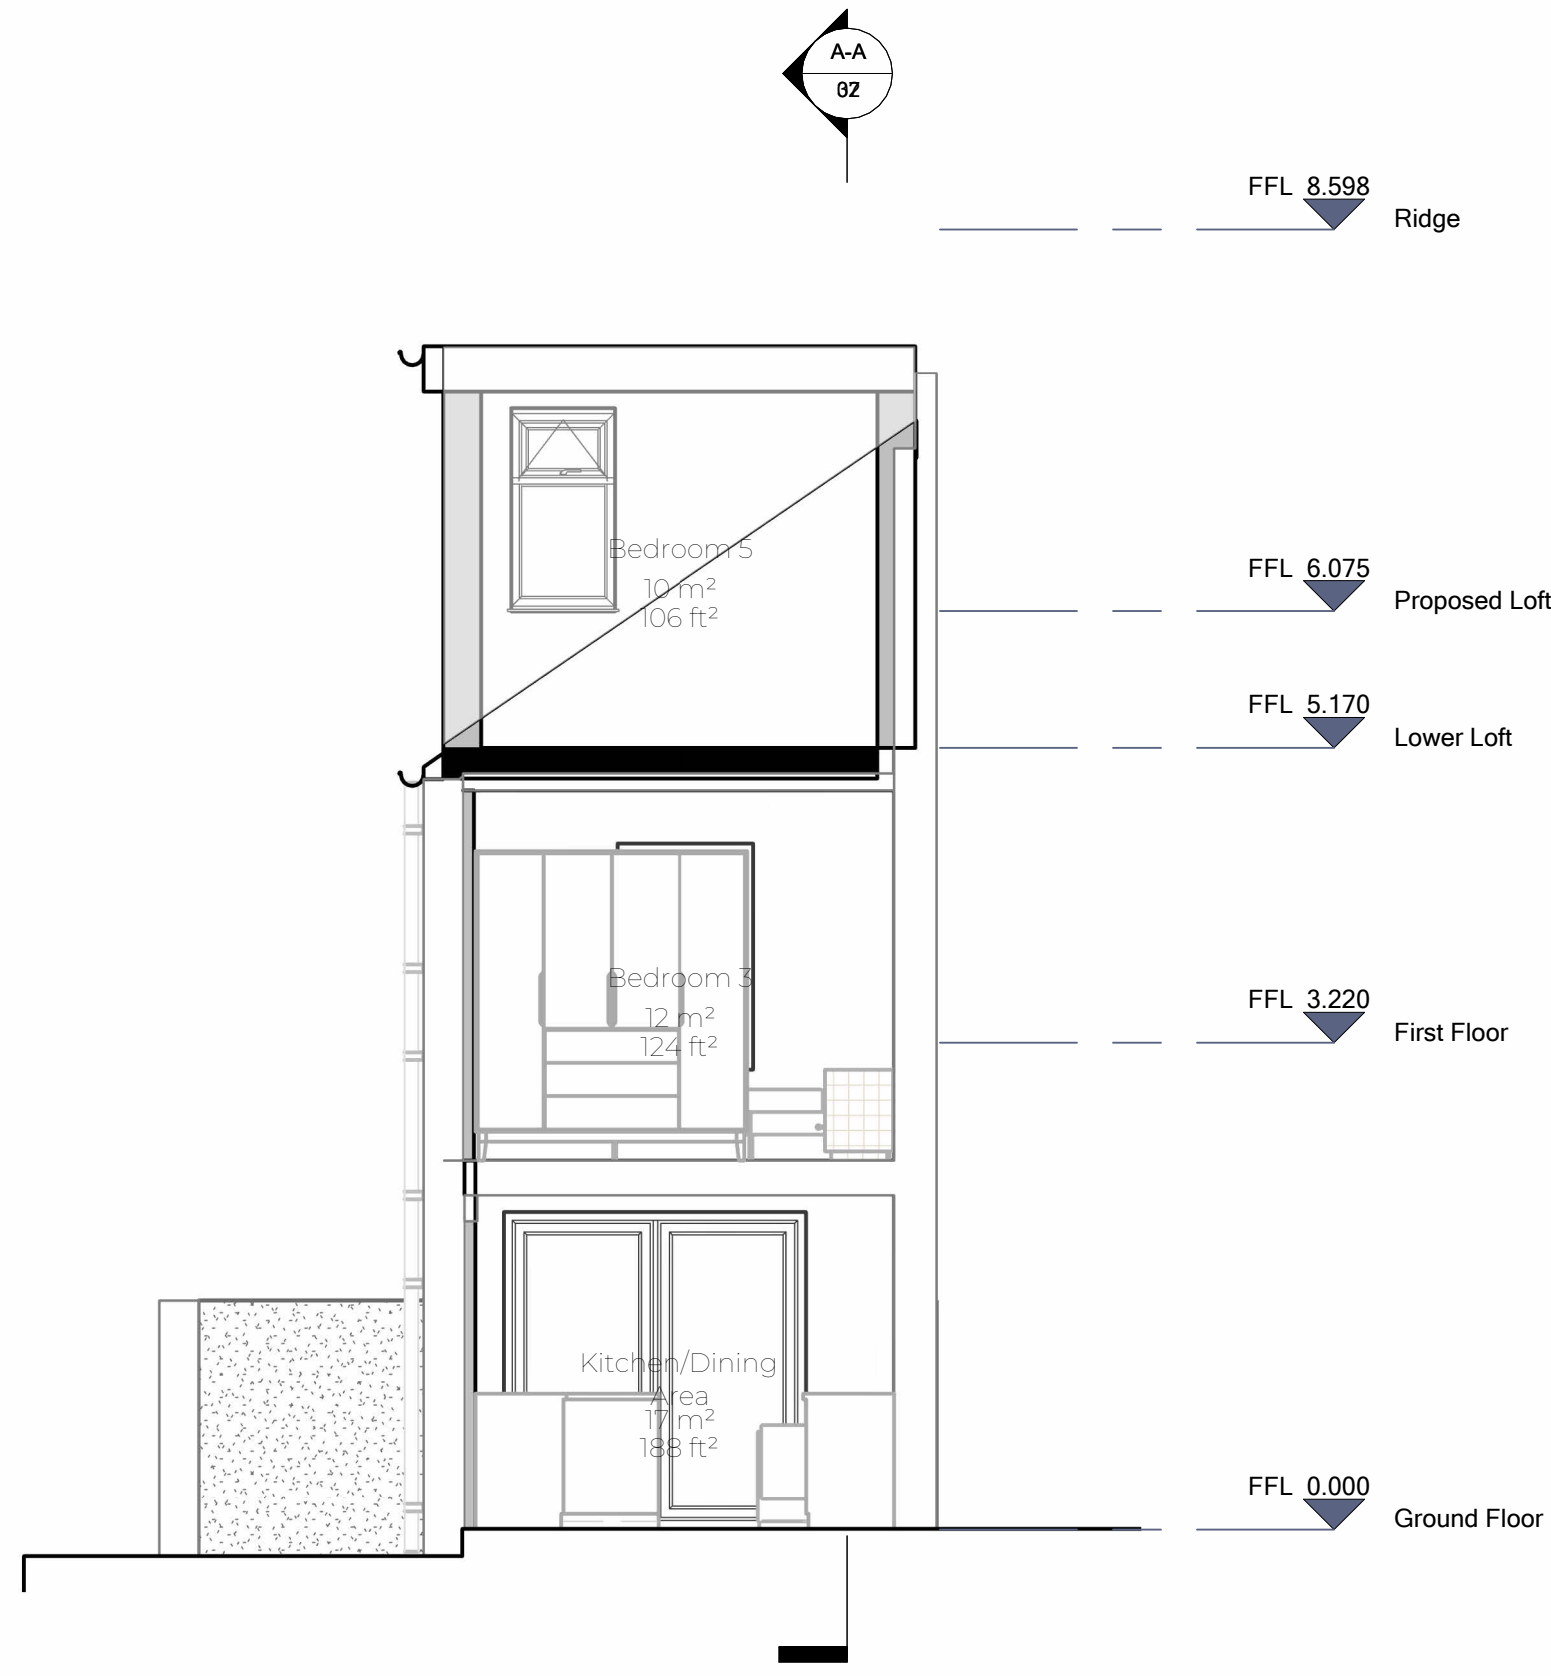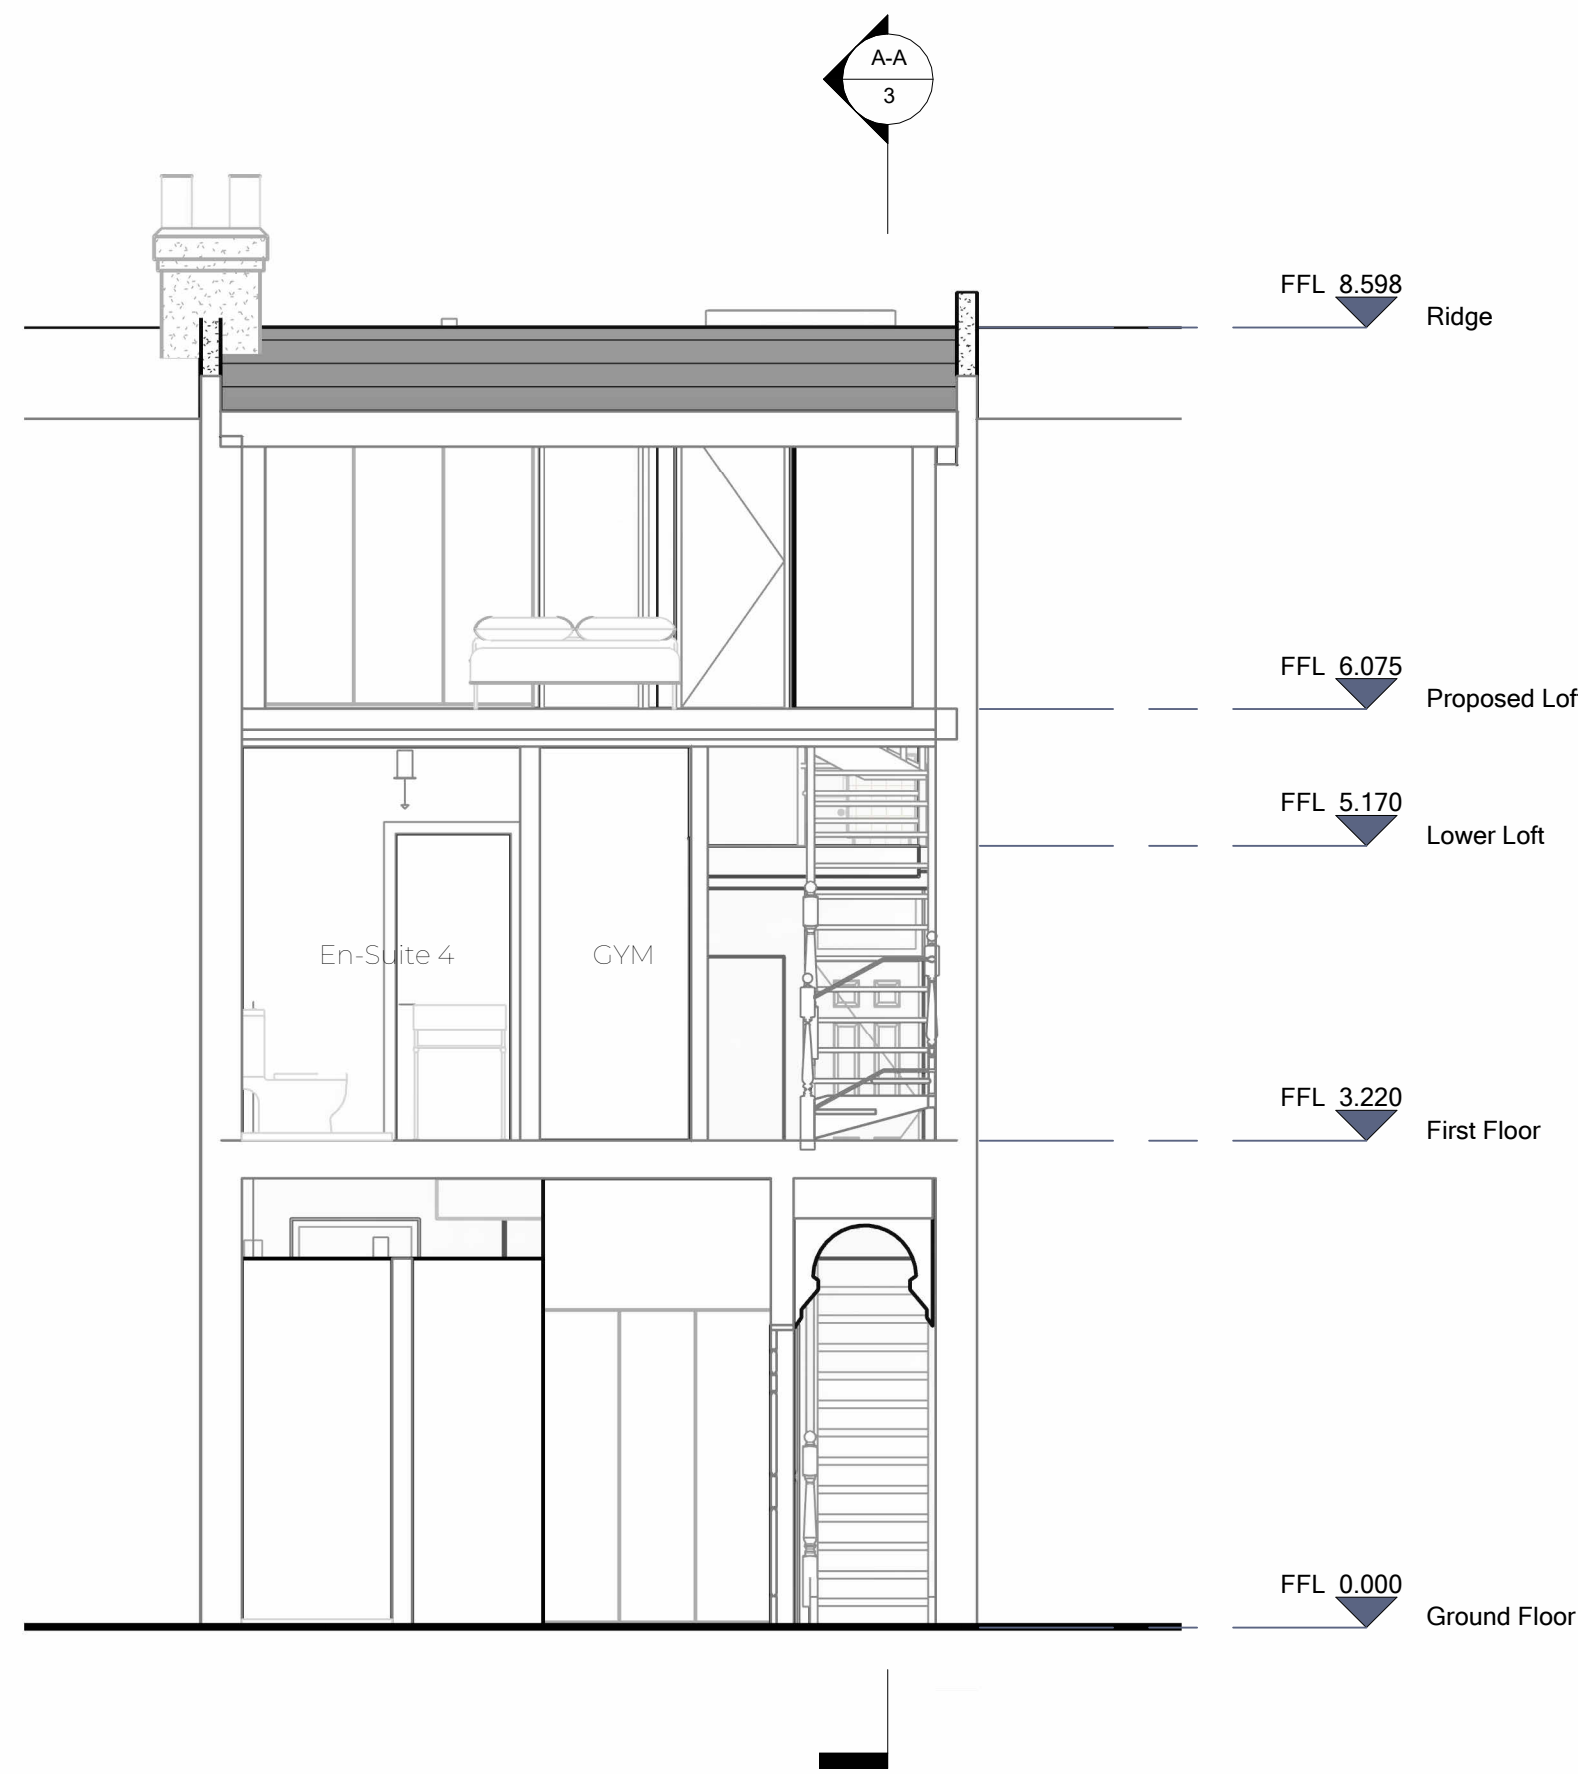

DRAWING: HMO

TITLE: Existing Sections

PROJECT NO: 62ClifRd

DRAWING NO: APC/082/25/3

REVISION: