


62 Clifton Road

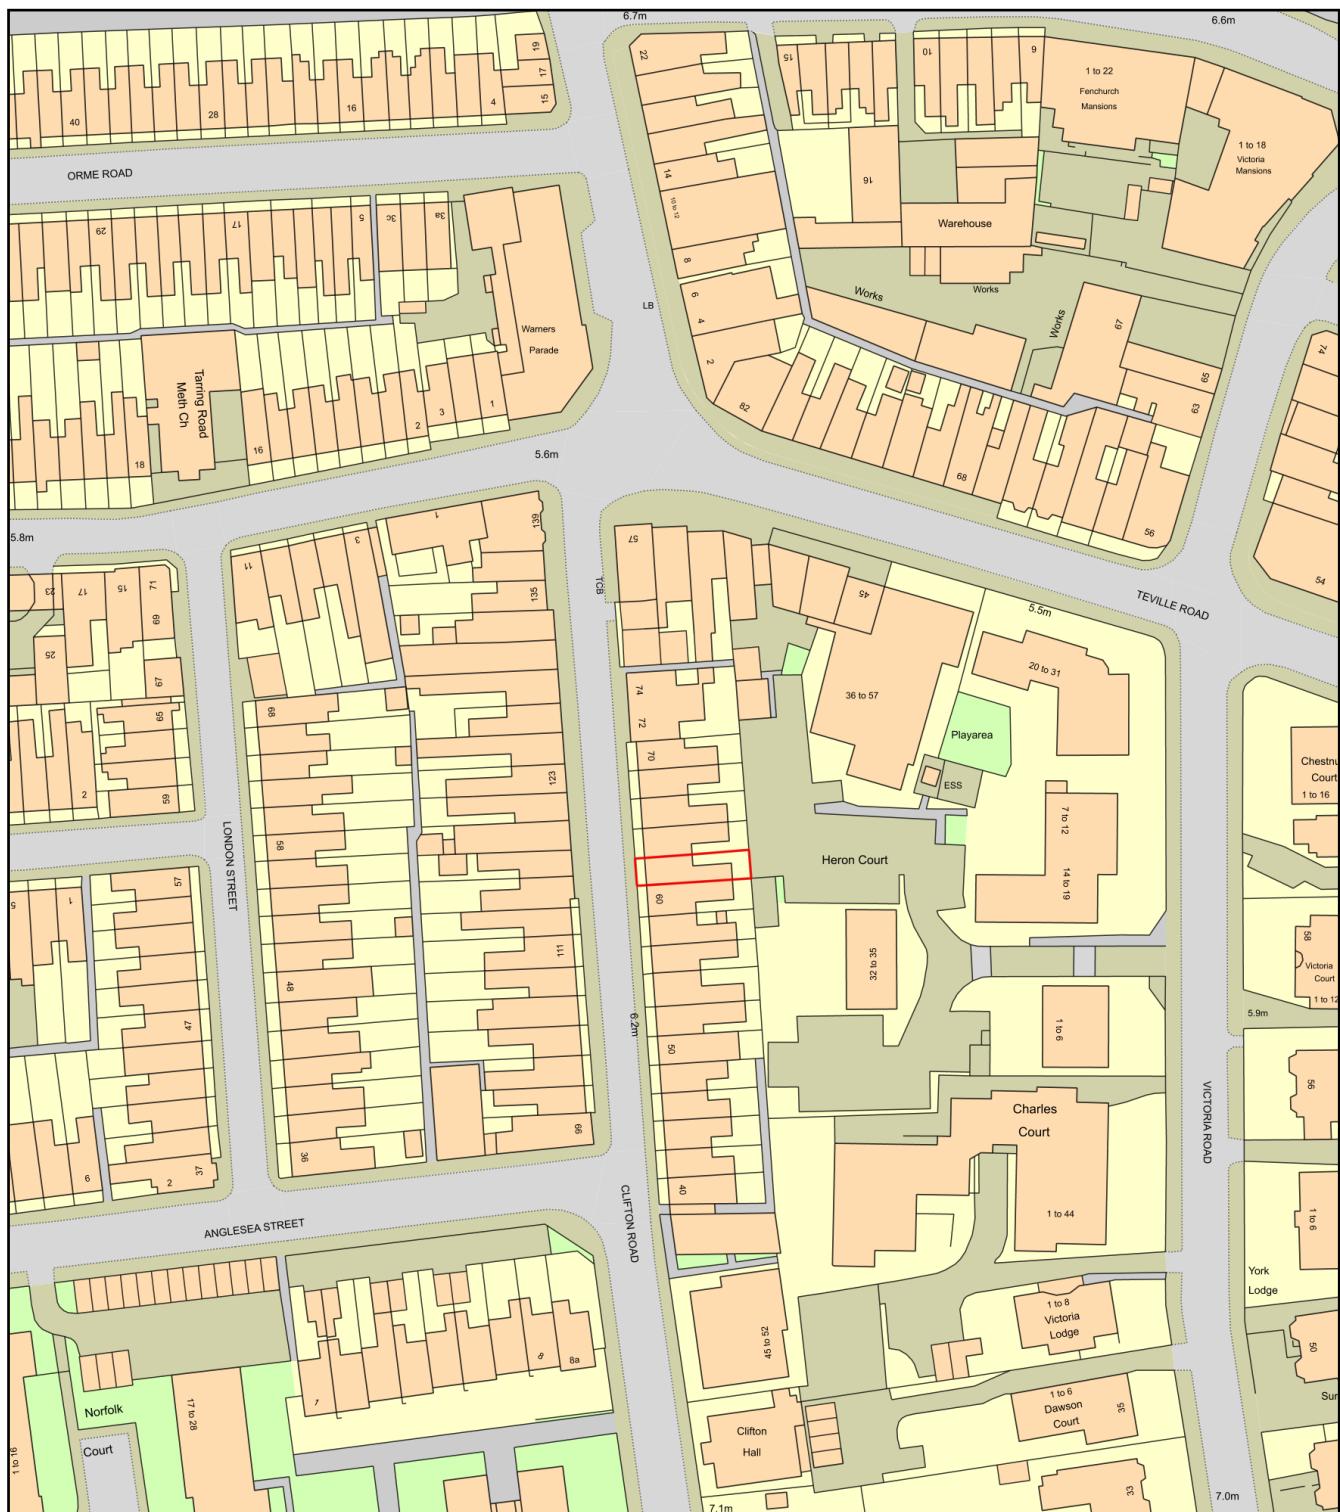

0 50
Metres



Plan Produced for: Well Planned Ltd

Date Produced: 11 Nov 2025

Plan Reference Number: TQRQM25315093056439

Scale: 1:1250 @ A4

