


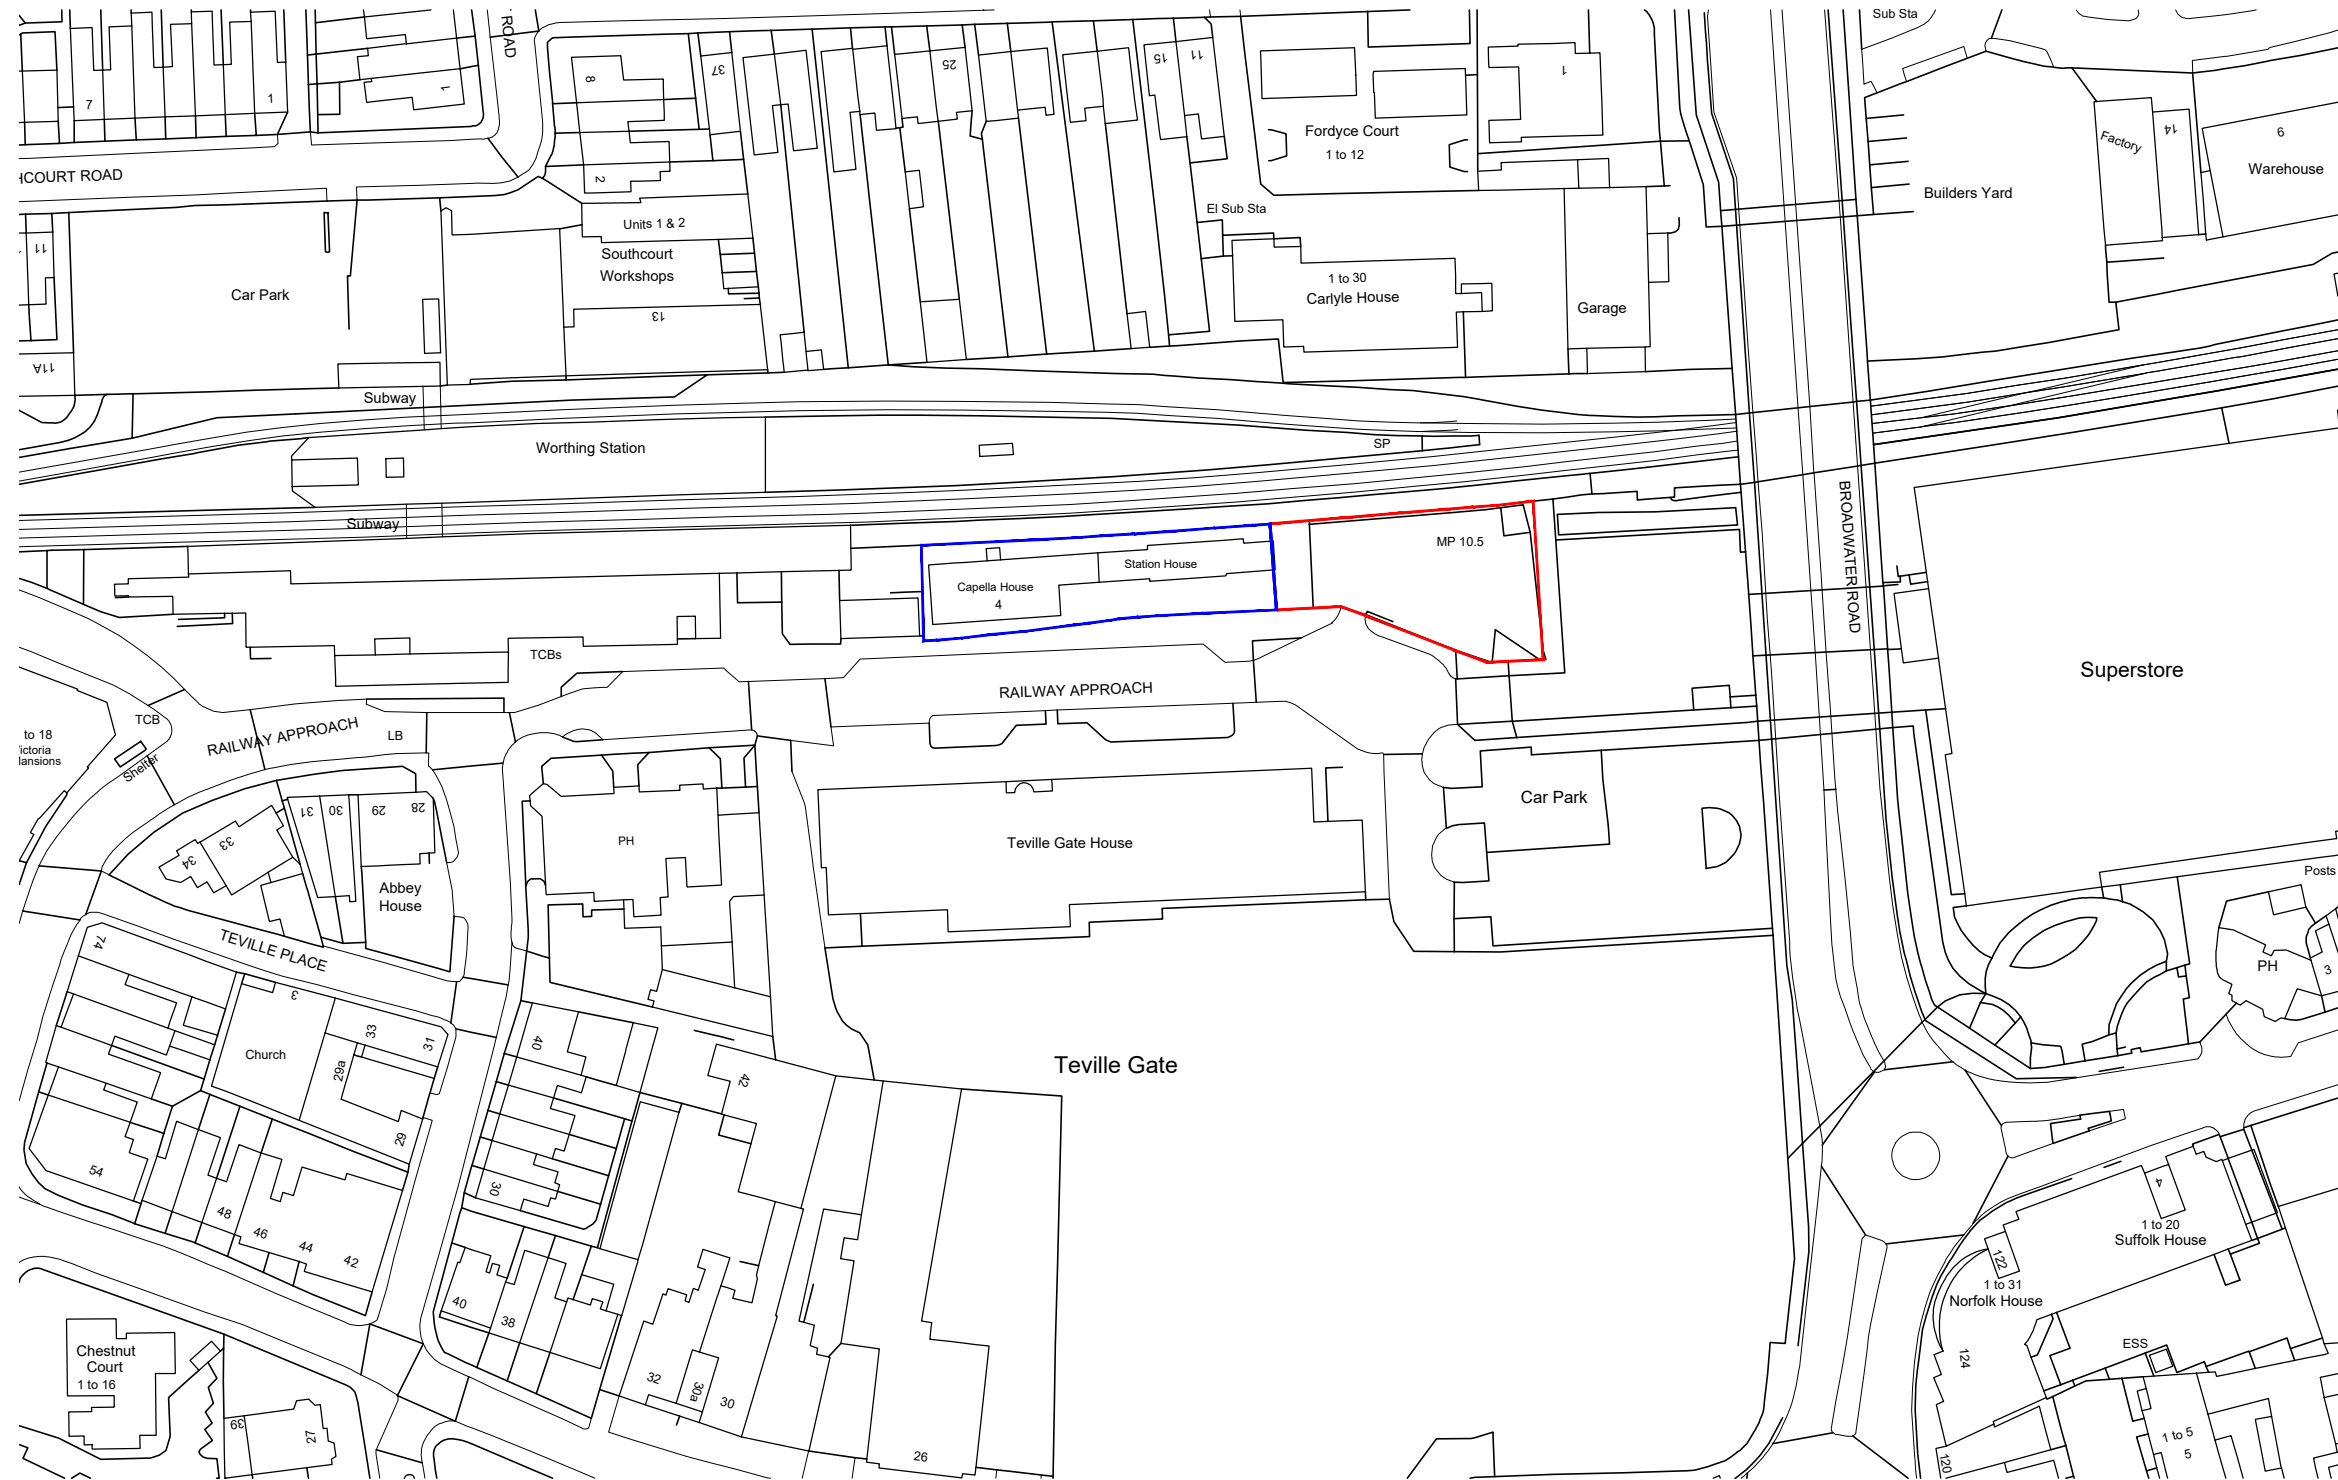

Architectus

Architectural Design and Technology

Capella House, 4 Railway Approach, Worthing, West Sussex BN11 1UR
Tel.01903 821001 Fax.01903 821711 Email.designoffice@architectus.co.uk

CLIENT. CAPELLA PARTNERSHIP

PROJECT. CAPELLA HOUSE CAR PARK
RAILWAY APPROACH, WORTHING.

DRAWING. LOCATION PLAN

A 05.11.25 CW JR Location Plan Updated.

REV DATE AMEN APP REVISION

DRG. NO. 24/014/001 PL02

SCALE. 1:1250 DATE. OCT 2025

DRAWN. CW APPROVED. JR