





**Existing Site Location Plan**  
Scale 1:1250 @ A3

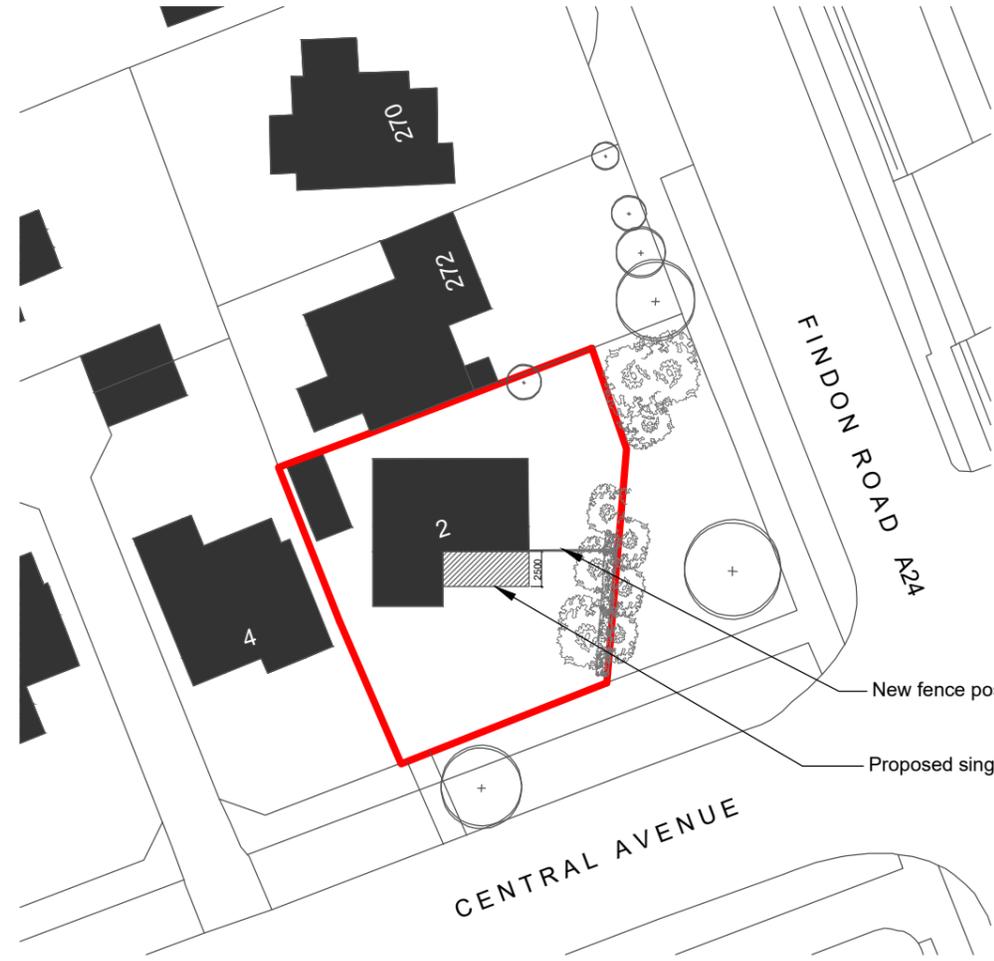

**Proposed Block Plan**  
Scale 1:1250 @ A3

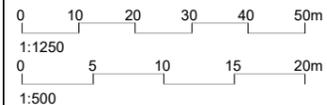

Thoughtfully Designed Objects, Spaces & Places  
**HOLLAND\_WORKS**  
 Hollandworks.co.uk

General Notes: 1. Do not scale drawings. Dimensions govern. 2. All dimensions are in millimeters unless noted otherwise. 3. All dimensions shall be verified on site before proceeding with the work. 4. Designer HW. shall be notified in writing of any discrepancies.

**Material Legend**

**Key**

- Existing
- Proposed

| REV | DATE | DESCRIPTION |
|-----|------|-------------|
|     |      |             |
|     |      |             |
|     |      |             |
|     |      |             |
|     |      |             |

|                      |   |  |
|----------------------|---|--|
| <b>Project</b>       | 2 Central Avenue, Worthing                        | <br>N |
| <b>Drawing Title</b> | Existing Site Location Plan + Proposed Block Plan |  |
| <b>Scale/Format</b>  | 1.200 / A3  | First Issue<br>02. 12. 2025  |
| <b>Drawing No.</b>   | 005_25_01 REV -                                   | Status<br>EXISTING   |