



/Users/asajedzajec/Documents/MA PROJECTS/1052_WESTERN CLOSE | LANCING/Lancing.pln
Work to indicated dimensions only. All dimensions to be confirmed on site. This drawing is to be read in conjunction with other drawings in this series and all relevant consultants drawings and documentation where applicable. This drawing has been produced for the specific client and project identified below and is not intended for use by any other person or for any other purpose other than indicated on this drawing. Please report any discrepancy on this drawing to MA Architecture Limited for clarification. © MA Architecture Limited

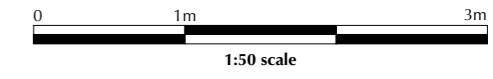

EXISTING BUILDING

A

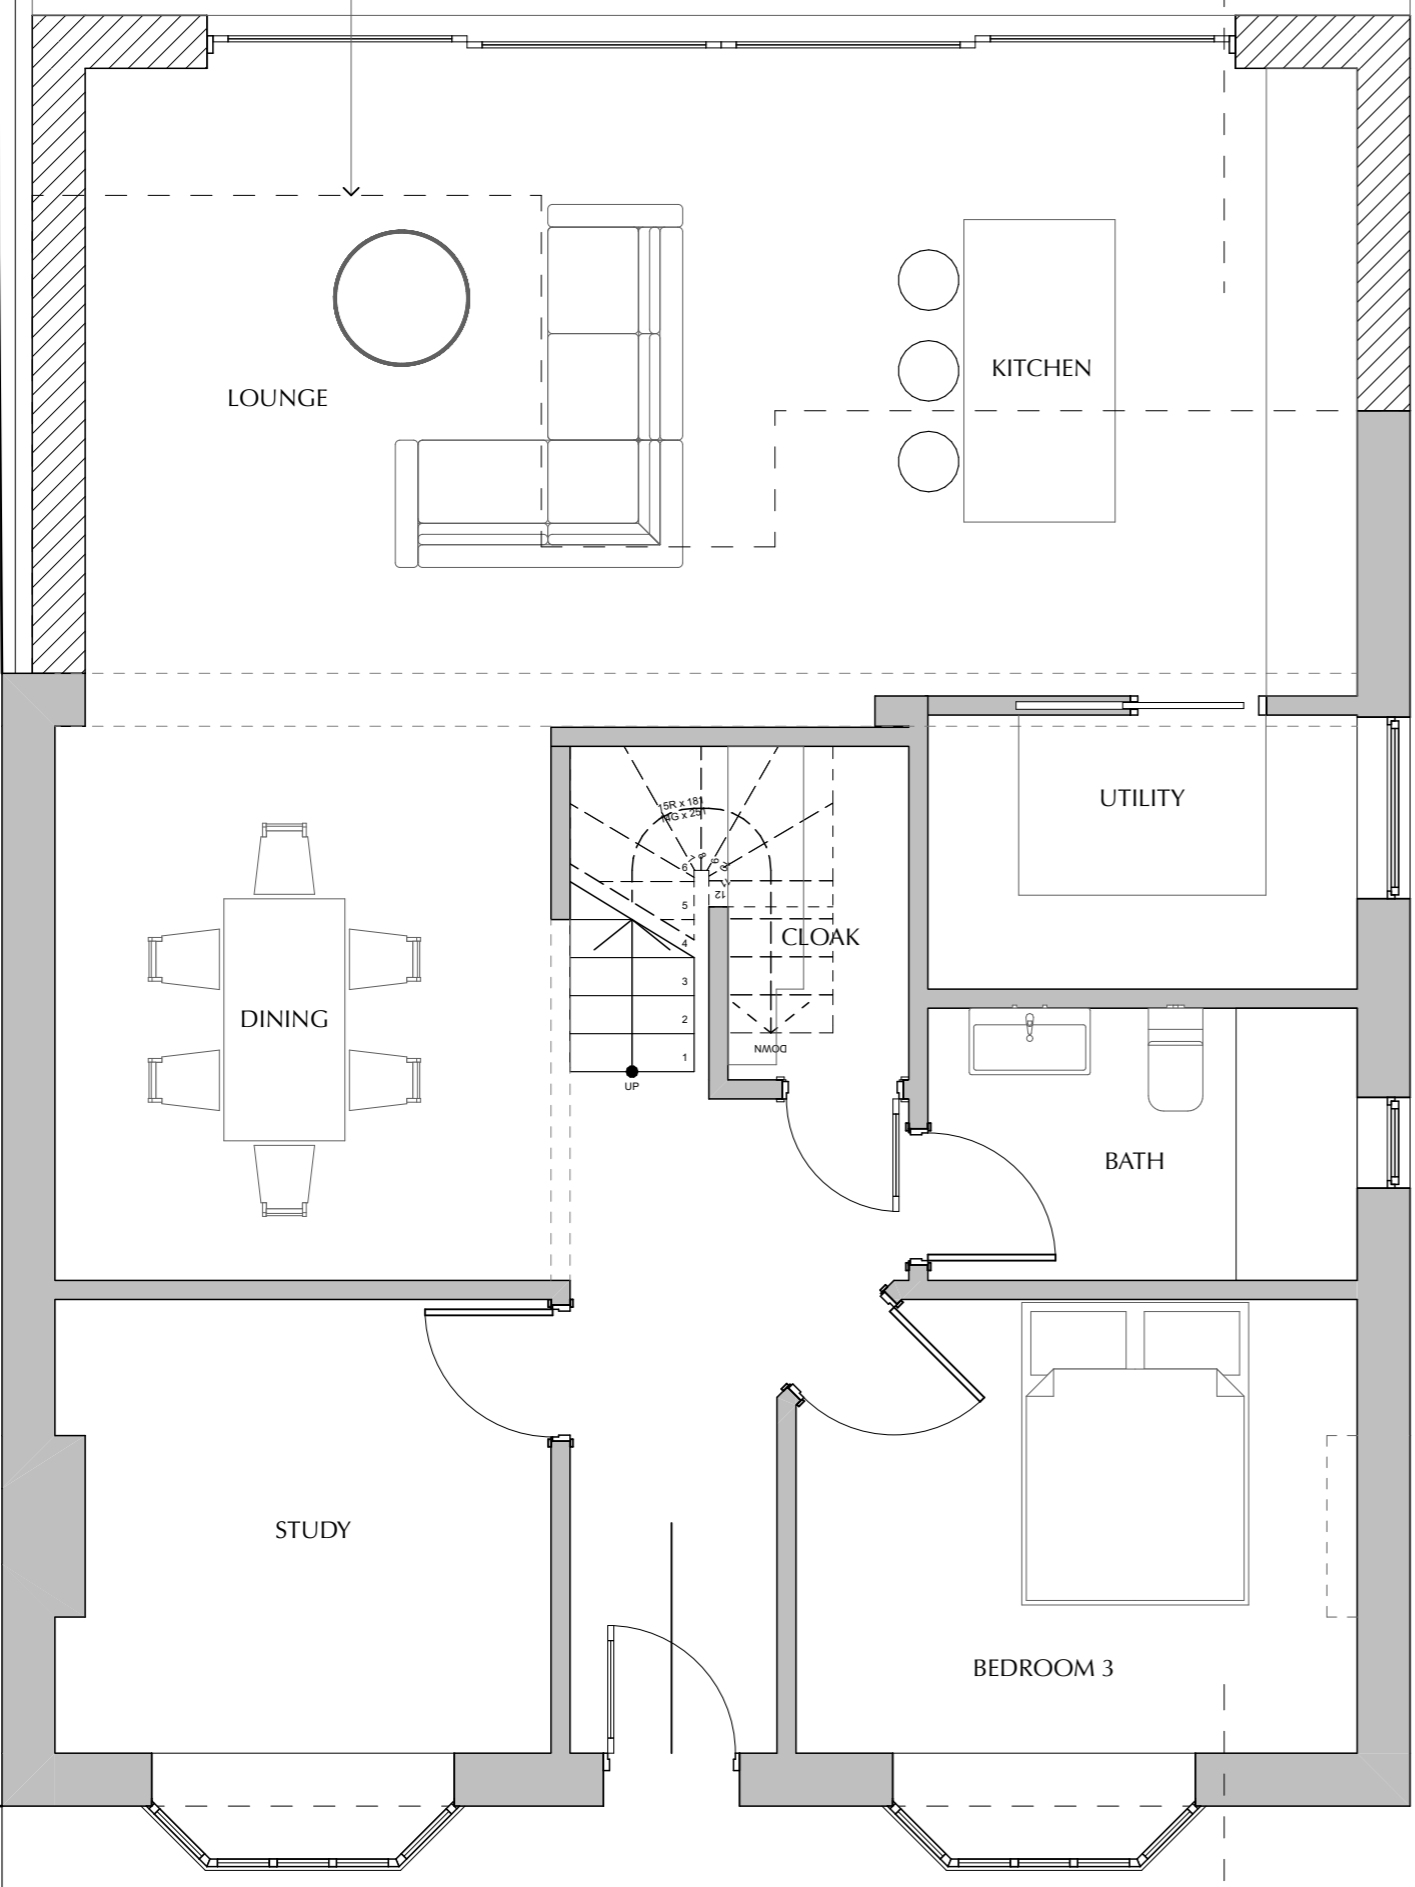

GARAGE

MA MA ARCHITECTURE
& INTERIOR DESIGN
The Dock Hub | Wilbury Villas | Hove | BN3 6AH
info@maarch.co.uk | www.maarch.co.uk | 01273 921199

Scheme

19 WESTERN CLOSE

Client
M. Kryskow

Title
GROUND FLOOR AS PROPOSED

Scale 1:50 @ A3 Date 09/02/2026

Drawing Number
1052-P-104_A

A