


EXISTING SECTION A-A

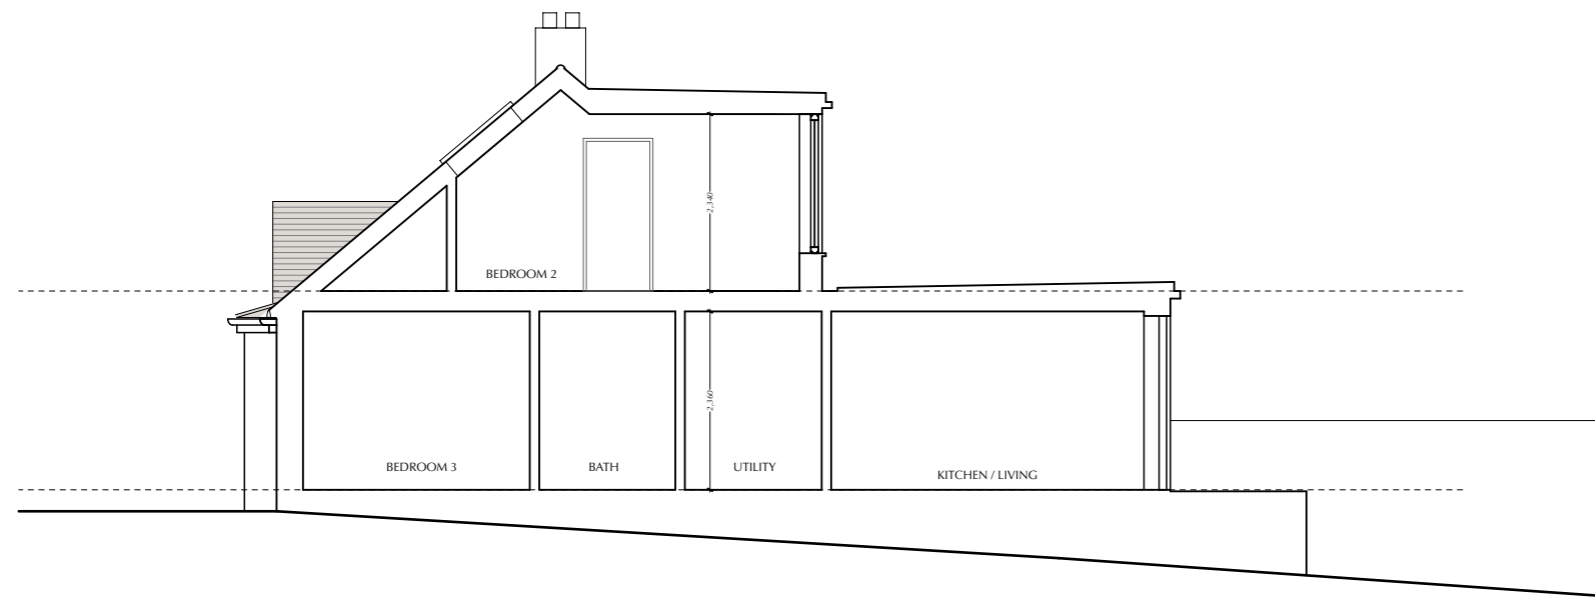

PROPOSED SECTION A-A

MA ARCHITECTURE
& INTERIOR DESIGN
The Dock Hub | Wilbury Villas | Hove | BN3 6AH
info@maarch.co.uk | www.maarch.co.uk | 01273 921199

Scheme

19 WESTERN CLOSE

Client

M. Kryskow

Title

SECTION A-A

Scale 1:100 @ A3

Date 09/02/2026

Drawing Number

1052-P-107