






FRONT . NORTH .

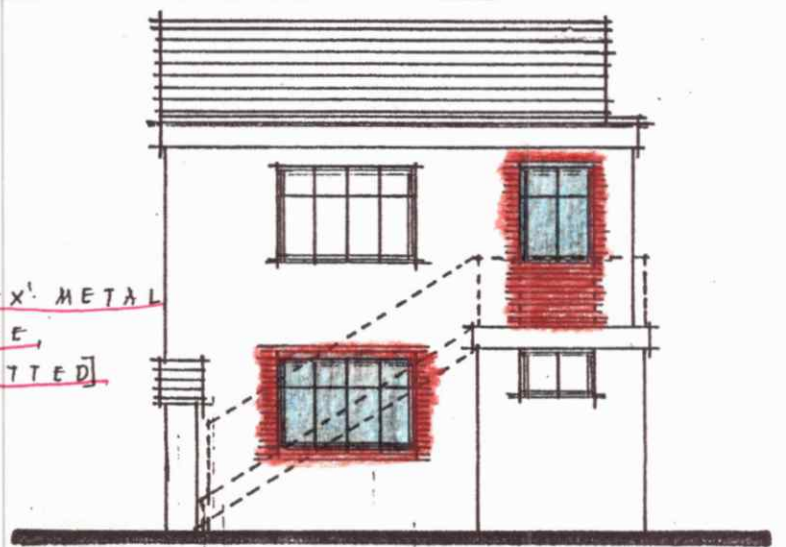

SIDE . WEST .


SCALE . 1/100 M.

* EXTERNAL MATERIALS
TILES TO CANOPY TO MATCH EX. HANGING TILES
NEW BRICKWORK TO MATCH EX. BRICKWORK

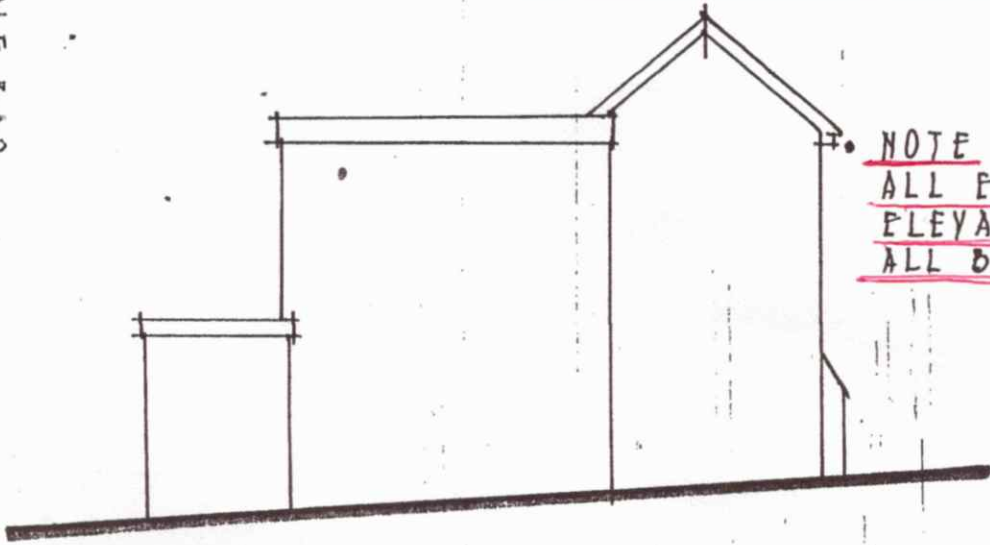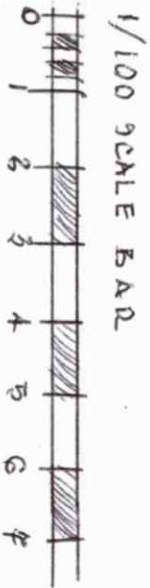



REAR . SOUTH .

NOTE .
ALL EXISTING
ELEVATIONS ARE
ALL BRICKWORK

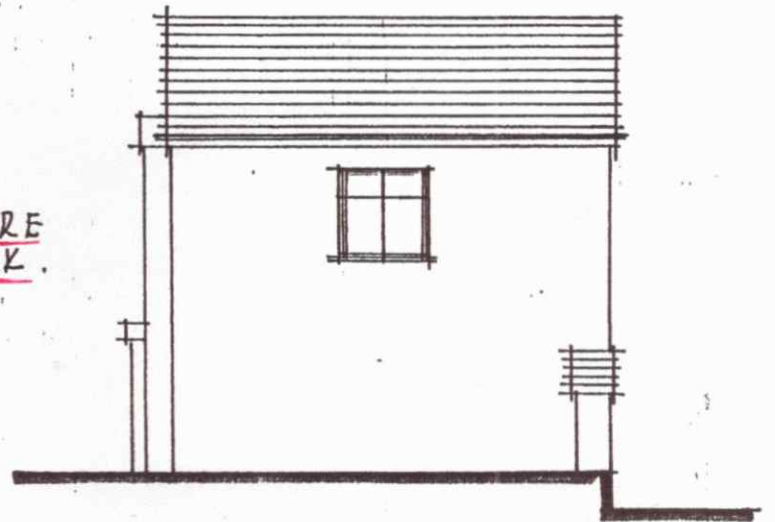

SIDE . EAST .

PROPOSED CONVERSION
 OF EXISTING GARAGE BLOCK TO
 RESIDENTIAL USE.
 'NEPCOTE CHASE', LINKS ROAD, WORTHING.
 FOR .
 MR. & MRS. F. TAYLOR, SAME ADDRESS.

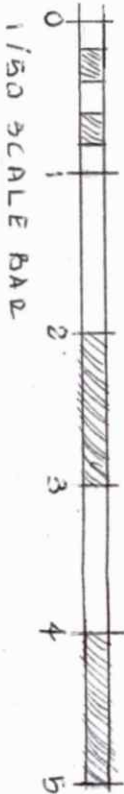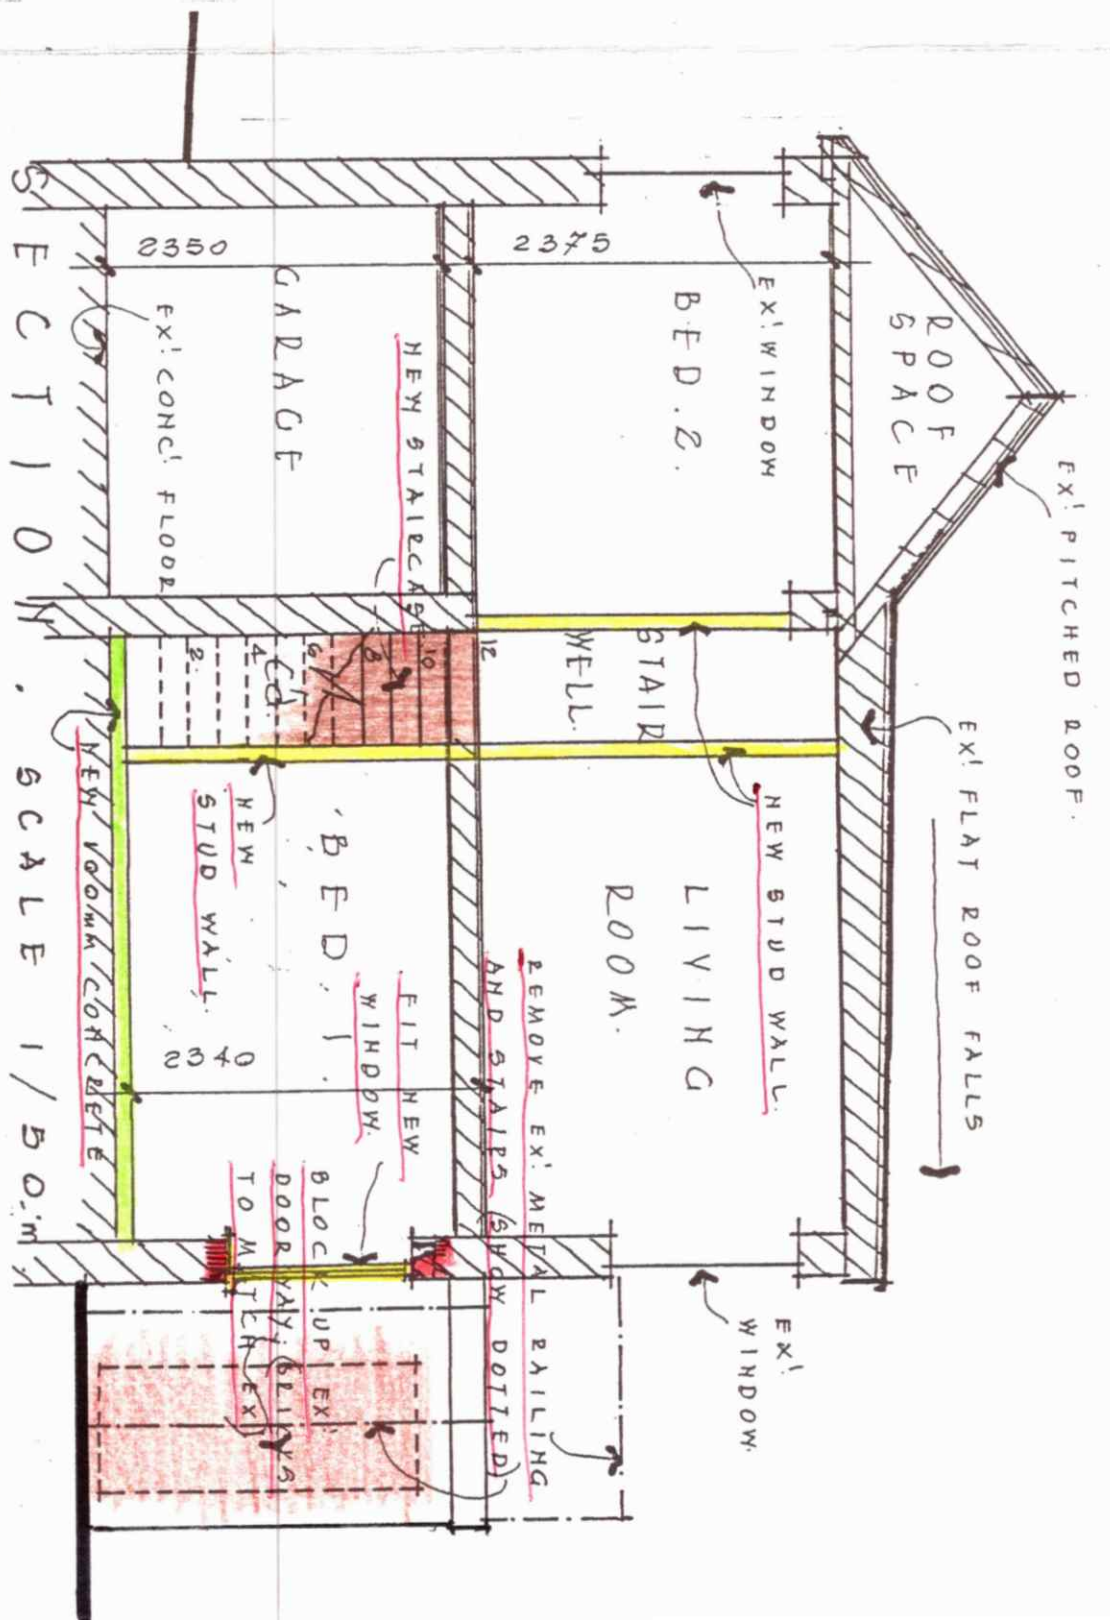

DRAWING NO. 103

GORDON F. DIXON
 19 DEWENT DRIVE
 GORING-BY-SEA
 WILTSHIRE
 WEST SUSSEX BN12 6YA.