



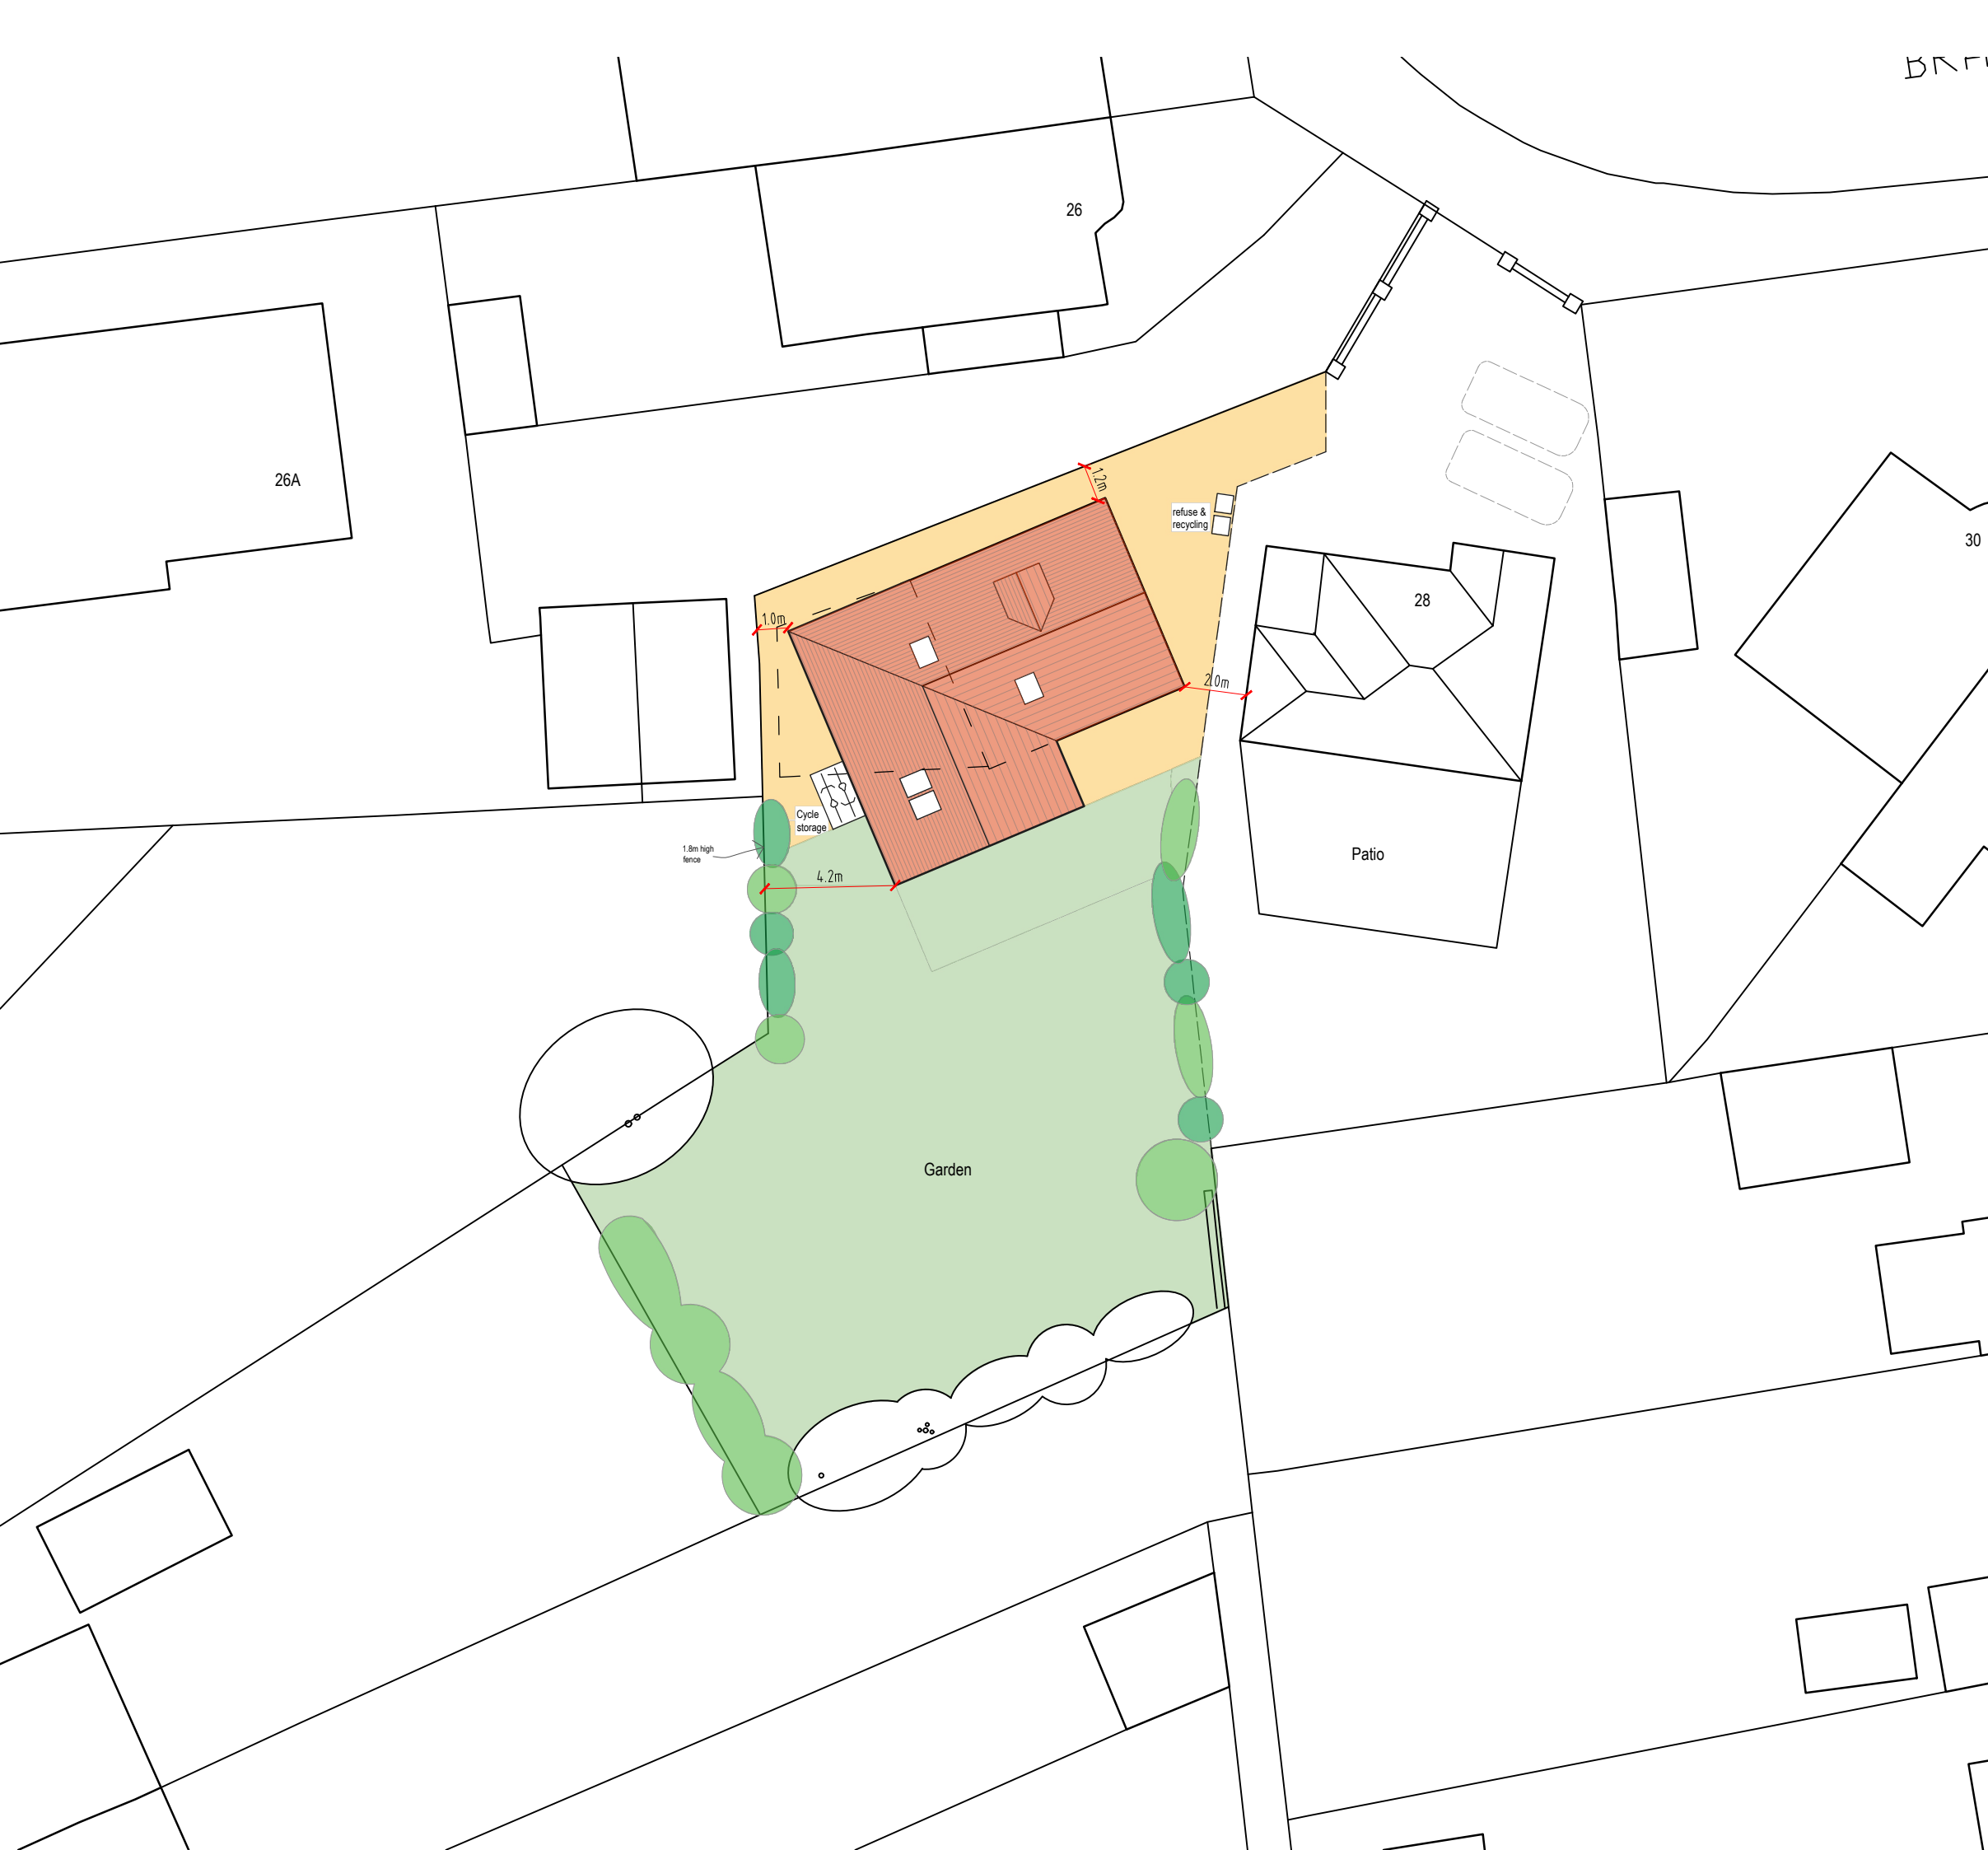

BRN

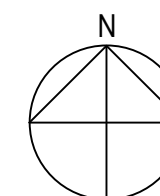

0 2 4 6m 10m
Scale 1:200

A		Boundary dimensions added		09.09.25	
Rev		Description			Date
Job Reference				Client	
Extension & Conversion Rear of 28 Bramber Road Worthing, BN14 8QB				Mr Wheatley	
Drawing Title				Drawing No	Rev
Proposed Site Layout				ADC 1585/07 A	
Date	Scale	Dwg Size	Plot Style	Drawn	Checked
15.05.25	1/200	A3	ADC+red	AD	

All dimensions to be checked on site and do not scale from this drawing. This drawing should be approved by Local Authority Building Control or other appropriate checking authority prior to commencement of work. This drawing should not be reproduced without the prior consent of the author.

ADC Alistair Dodd
Consulting

Architectural Services

Citibase Brighton, 95 Ditchling Road
Brighton, East Sussex, BN1 4ST
Tel: 01273 558330
Email: info@adcbrighton.co.uk
www.adcbrighton.com