




Side (North) Elevation @ 1:100

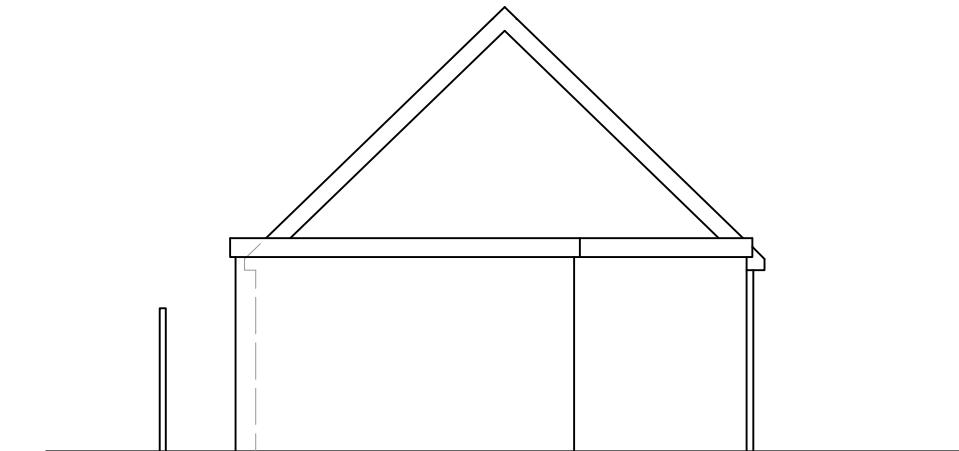

Rear (West) Elevation @ 1:100

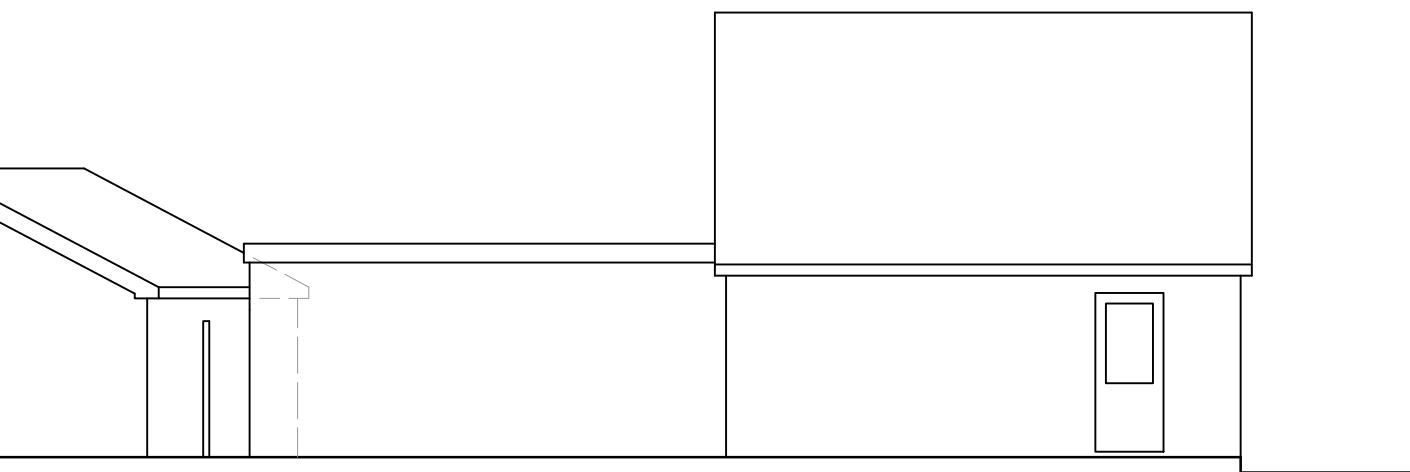

Side (South) Elevation @ 1:100

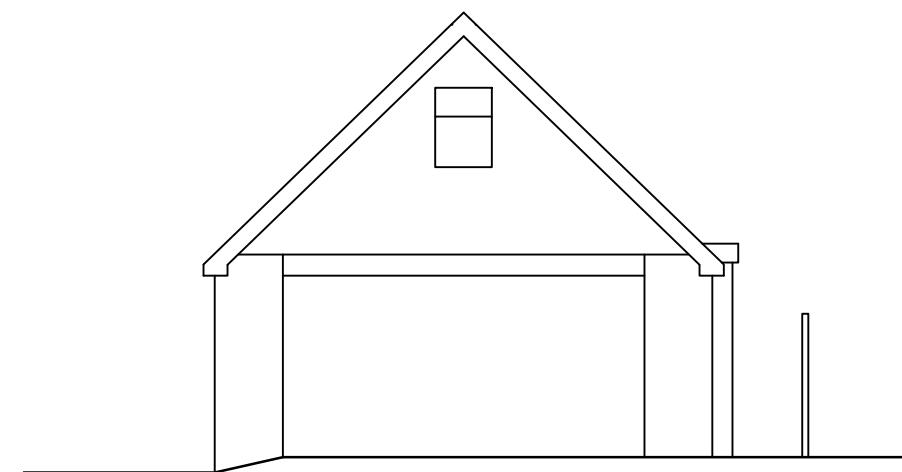

Front (East) Elevation @ 1:100

0 1 2 3 5m  
Scale 1:100

Rev	Description	Date
	Job Reference <b>Extension &amp; Conversion Rear of 28 Bramber Road Worthing, BN14 8QB</b>	Client <b>Mr Wheatley</b>
	Drawing Title <b>Elevations as Existing</b>	Drawing No <b>Rev ADC 1585/11</b>
Date 29.08.25	Scale 1:100	Dwg Size A3

All dimensions to be checked on site and do not scale from this drawing. This drawing should be approved by Local Authority Building Control or other appropriate checking authority prior to commencement of work. This drawing should not be reproduced without the prior consent of the author

**ADC** Alistair Dodd Consulting

Architectural Services

Citibase Brighton, 95 Ditchling Road  
Brighton, East Sussex, BN1 4ST  
Tel: 01273 558330  
Email: [info@adcbrighton.co.uk](mailto:info@adcbrighton.co.uk)  
[www.adcbrighton.com](http://www.adcbrighton.com)