
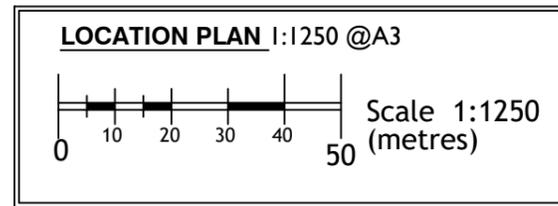


LOCATION/BLOCK PLANS

25-016 P01 A A3



rev A 11.08.25 2 road names for validation

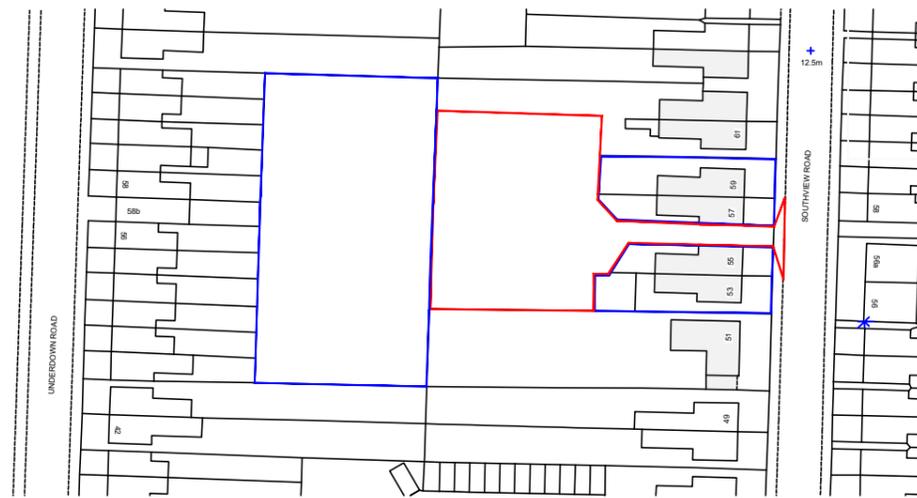

APPLICATION SITE BORDERED IN **RED**

ADJACENT SITES OWNED OR MANAGED BY APPLICANT IN **BLUE**

SITE AREA 1181 sq.m

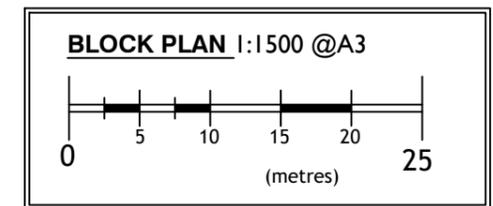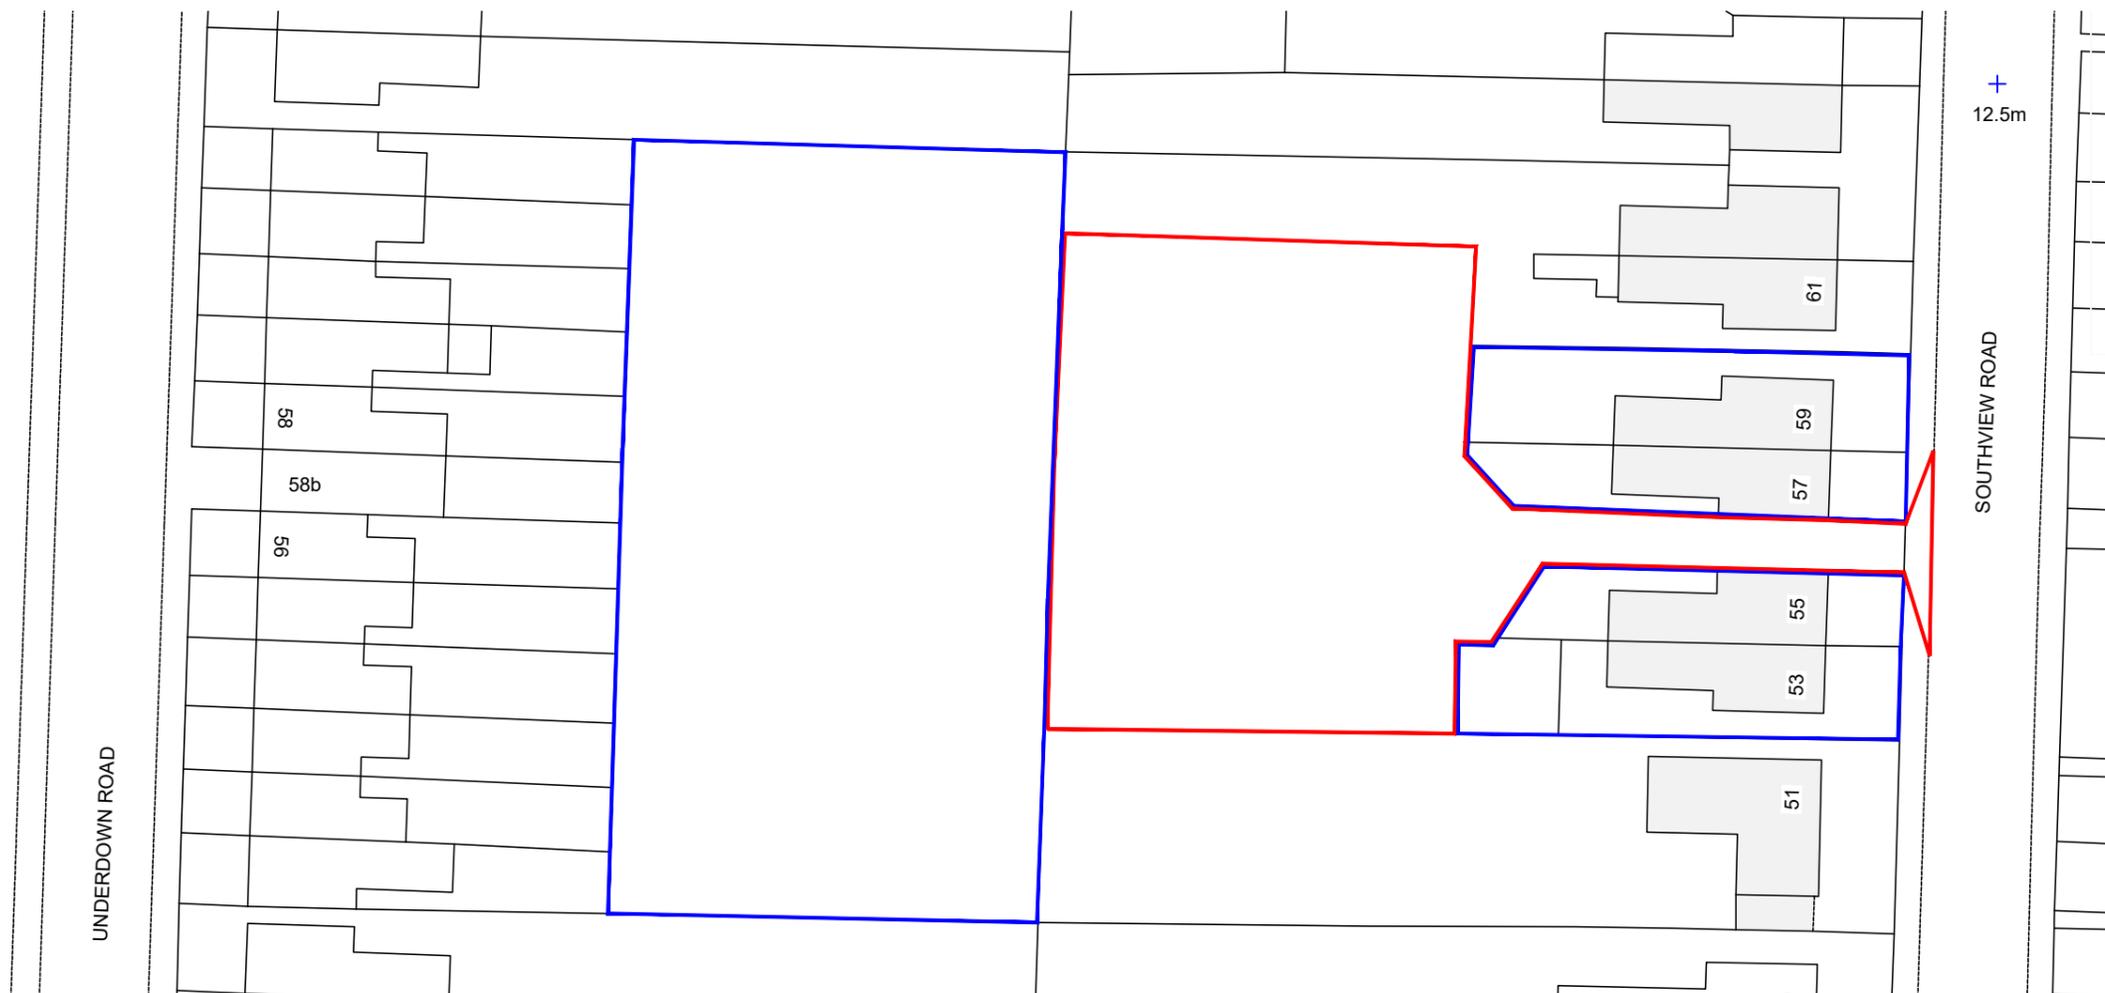

PLANNING APPLICATION

PROPOSED 2 NEW DWELLINGS
R/O 53-61 SOUTHVIEW ROAD
SOUTHWICK BN42 4TS

JULY 2025
SCALE AS SHOWN @ A3

circle 25
design & planning
07984207786 office@circle25.co.uk

This drawing is the sole copyright of Circle25 Design and Planning
Any discrepancies between this drawing and other information should be reported.