


0 | | | | 40m
1:1250

0 | | | | 15m
1:500

0 | | | | 6m
1:200

0 | | | | 3m
1:100

0 | | 1m
1:50

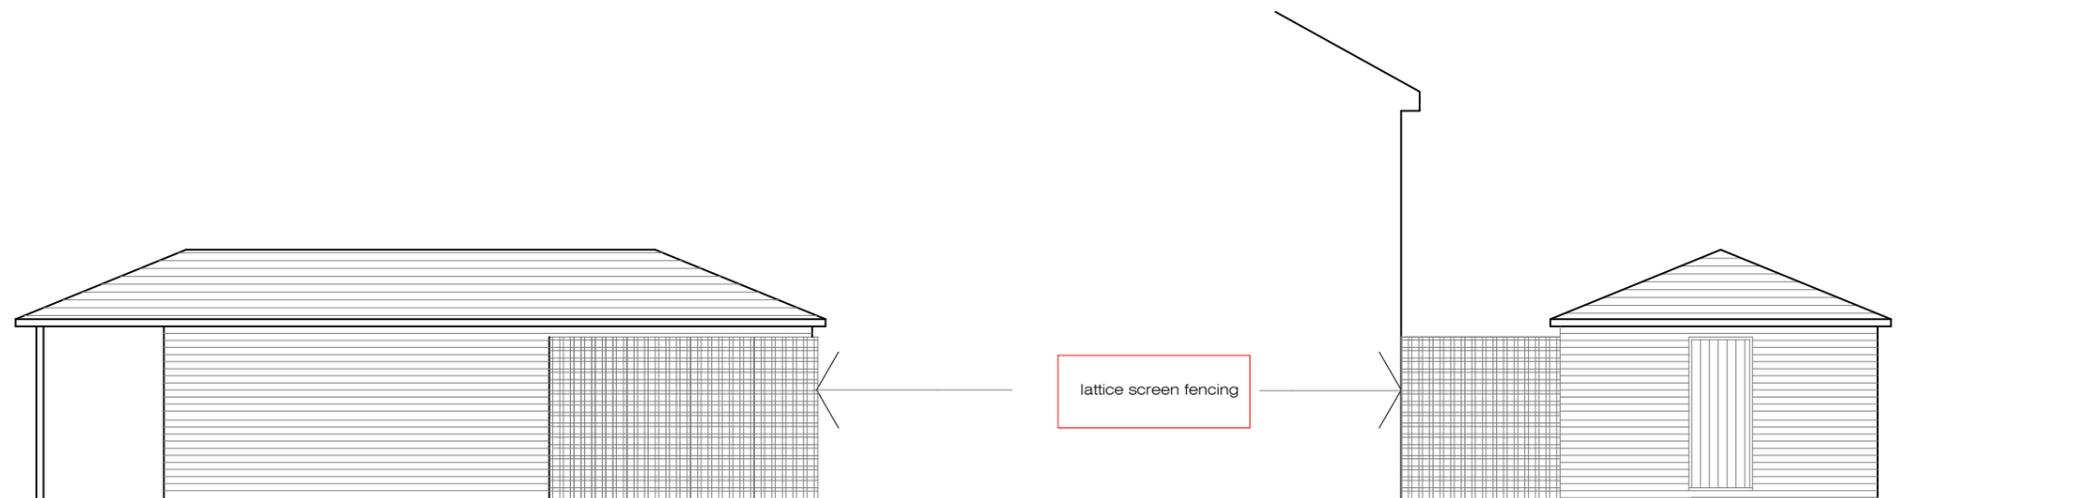

SIDE ELEVATION OF
CYCLE/REFUSE STORE
facing main building

END ELEVATION OF
CYCLE/REFUSE STORE

DVD Building Design
8 Ashdown
Eaton Road
Hove
BN3 3AQ

07976 410454

Revision
a door added

Client
Village Green UK

Project
Proposed conversion to provide
3no 1 Bedroom flats
Dolphin Court
Shelley Road
Worthing BN11 4DD

Drawing
elevations of screening to refuse/cycle store

Issue Date	CHL drawing ref.
Scale 1:100@A3	2024-29-25a