



This drawing is protected under Copyright and at no time should any portion of this drawing be reproduced or copied without the permission of the Architect. (Design Copyright Act 1988)  
 This drawing must not be used for purposes other than that for which it is provided. It is supplied without liability for any errors or omissions.  
 Drawings only to be scaled for planning application purposes, all dimensions to be checked on site.  
 All drawings subject to Statutory Authority Approval.

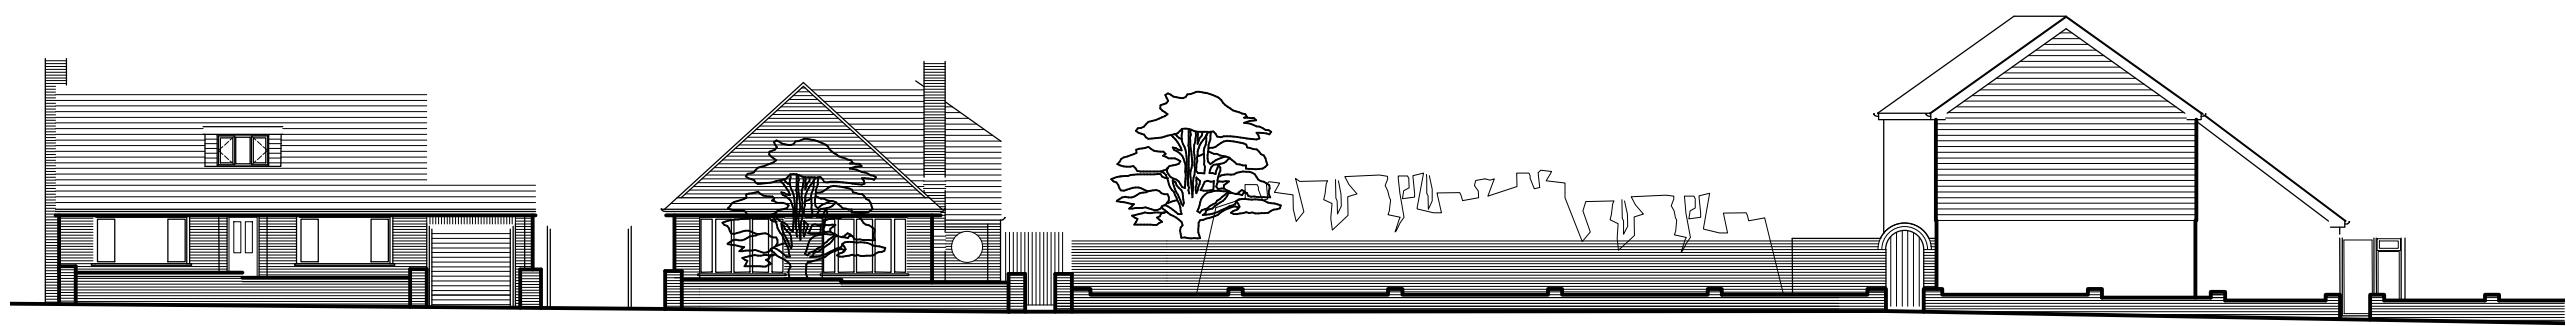

Existing Street Elevation

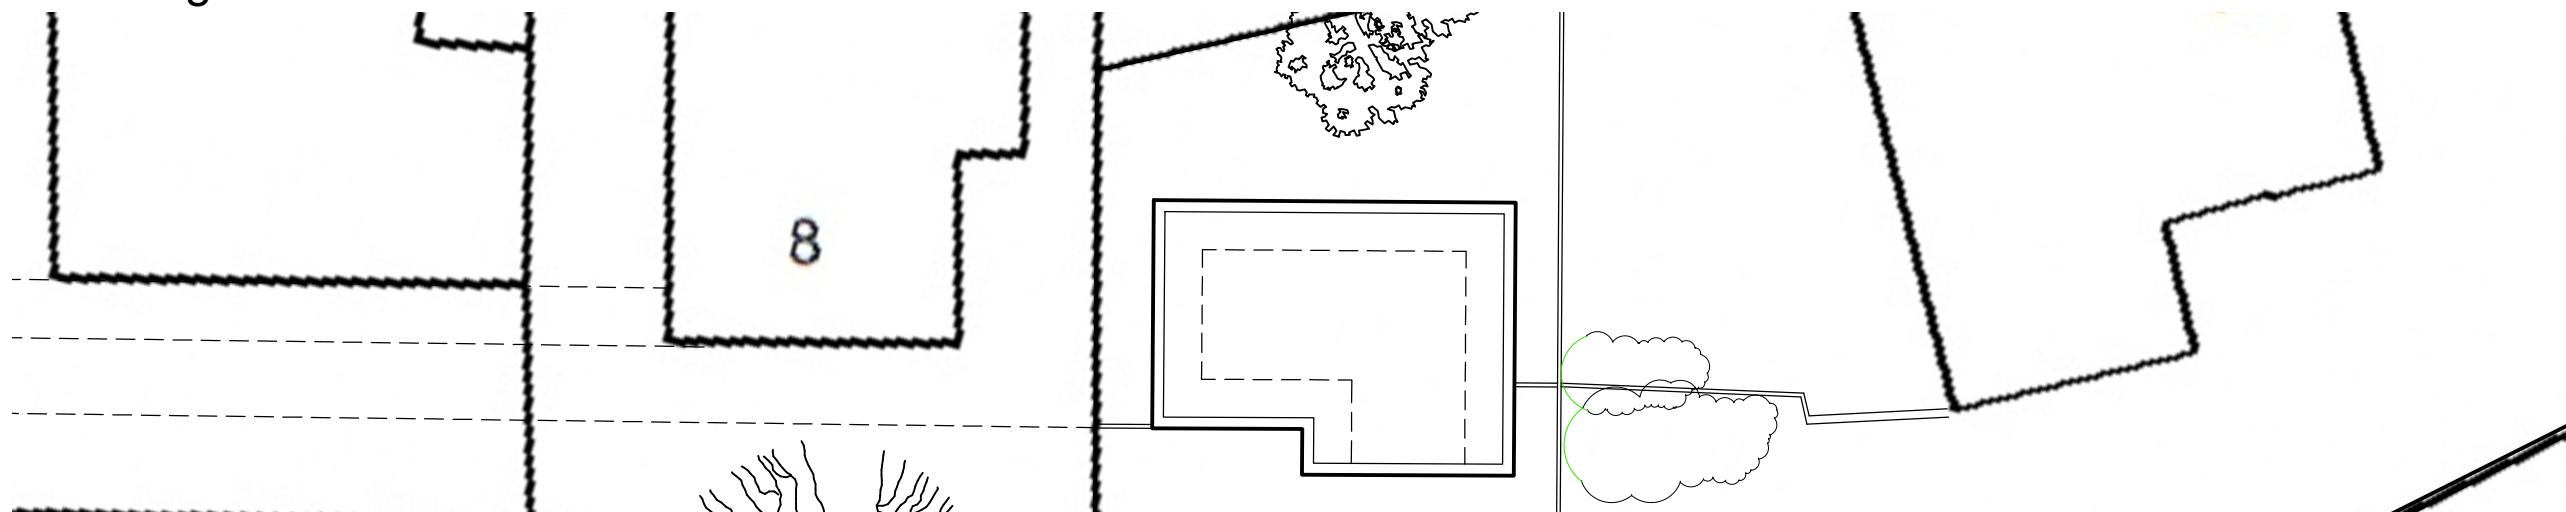

Proposed Street Elevation

0 1 2 3 4 5 6 7 8 9 10 15 20 25 30

PROJECT TITLE: 94 Marine Crescent, Goring-by-sea

DRWG TITLE: Street Elevations  
 DRWG No: 1106\_300  
 REV: -

SCALE: 1:200@A3 DATE: 11.05.25  
 DRWG STATUS: For planning

Revisions