


Revisions		
No.	Description	Date
1	PLANNING	31-01-25

Notes:

GENERAL NOTES:

All dimensions & levels are preliminary and approximate and subject to utilities search, legal boundaries and detailed layouts/ design development through consultation.

Dimensions are to be checked on site by contractor & sub contractors prior to commencement of work, any discrepancies are to be highlighted immediately to the architects.

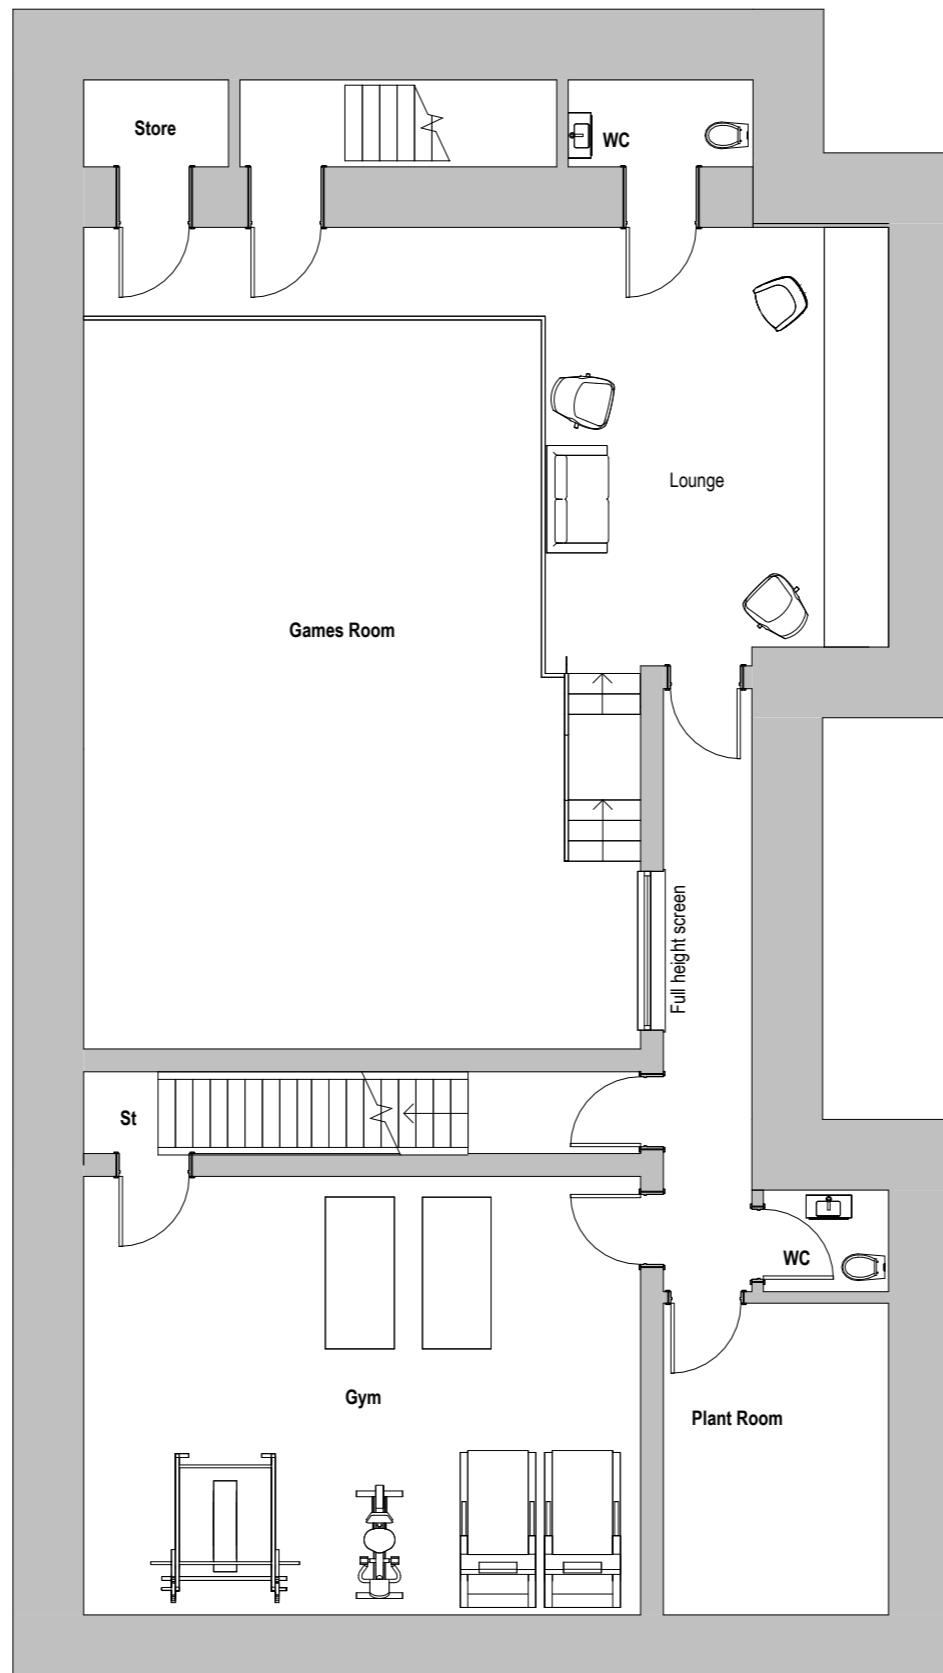

Scale 1 to 100
0 1 2 5
M

Scale: 1:100 @ A3

Project No. Project Name:
405 7 MILL HILL

Drawing Name:
Proposed Basement Plan

Drawing No. Revision: Suitability Description:
P010 P1 PRE-APPLICATION

Drawn:MS Checked:GF Orig Paper Size: A3

FRESH Architects

T 07703682107 | 07393913140
info@fresh-architects.co.uk | www.fresharchitects.co.uk

Use figured dimensions only. All levels and dimensions to be checked. This drawing is to be read in conjunction with all other relevant drawings and specifications.

© FRESH Architects Ltd. All rights reserved