


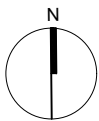


Ordnance Survey, (c) Crown Copyright 2025. All rights reserved. Licence number 100022432

01 LOCATION PLAN
1000 Scale: 1:1250



1:1250 SCALE BAR

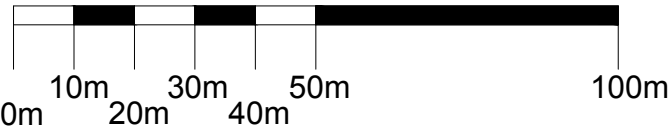

Notes

- All dimensions must be checked on site and not scaled from this drawing, apart from the local authority.
- Any works commencing on site prior to obtaining full planning and building regulation approval including full condition discharge, is entirely at the client's / contractor's risk.
- The contractor is responsible for taking and checking all levels and dimensions prior to ordering materials and starting work on site.
- Any discrepancies are to be reported to OM Architectural Design prior to commencing any works.
- All building work is to be carried out in accordance with building regulations and to the satisfaction of the local authority and as such additional unforeseen building works may be required on site.
- These drawings do not constitute full working drawings.
- All drawings are copyright of OM Architectural Design and may not be copied or reproduced by any third party without prior written consent.

00	21 November 2025	OM	OM
	Planning issue		
Rev	Date + notes	Drwn	Chkd



Web: www.omarchitecturaldesign.com
Email: info@omarchitecturaldesign.com

Project
46a Goring Road
Worthing

Drawing
Location Plan

Job Ref	Dwg No	Revision
BCR	1000	00
Scale(s)	Size	Date
1:1250	A3	Nov 2025
	Drwn	Chkd
	OM	OM

Status
PLANNING