


Notes

- All dimensions must be checked on site and not scaled from this drawing, apart from the local authority.
- Any works commencing on site prior to obtaining full planning and building regulation approval including full condition discharge, is entirely at the client's / contractor's risk.
- The contractor is responsible for taking and checking all levels and dimensions prior to ordering materials and starting work on site.
- Any discrepancies are to be reported to OM Architectural Design prior to commencing any works.
- All building work is to be carried out in accordance with building regulations and to the satisfaction of the local authority and as such additional unforeseen building works may be required on site.
- These drawings do not constitute full working drawings.
- All drawings are copyright of OM Architectural Design and may not be copied or reproduced by any third party without prior written consent.



01 EXISTING & PROPOSED BLOCK PLAN
1001 Scale: 1:500

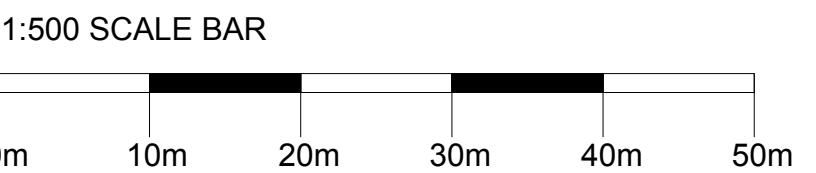

00 21 November 2025
Planning issue
Rev Date + notes
Drwn Chkd

OM OM

 Architectural Design

Web: www.omarchitecturaldesign.com
Email: info@omarchitecturaldesign.com

Project
46a Goring Road
Worthing

Drawing
Existing & Proposed Block Plans

Job Ref	Dwg No	Revision
BCR	1001	00
Scale(s)	Size	Date
1:500	A3	Nov 2025
	OM	OM

Status

PLANNING