




1 FRONT (EAST)
2001 Scale: 1 : 50

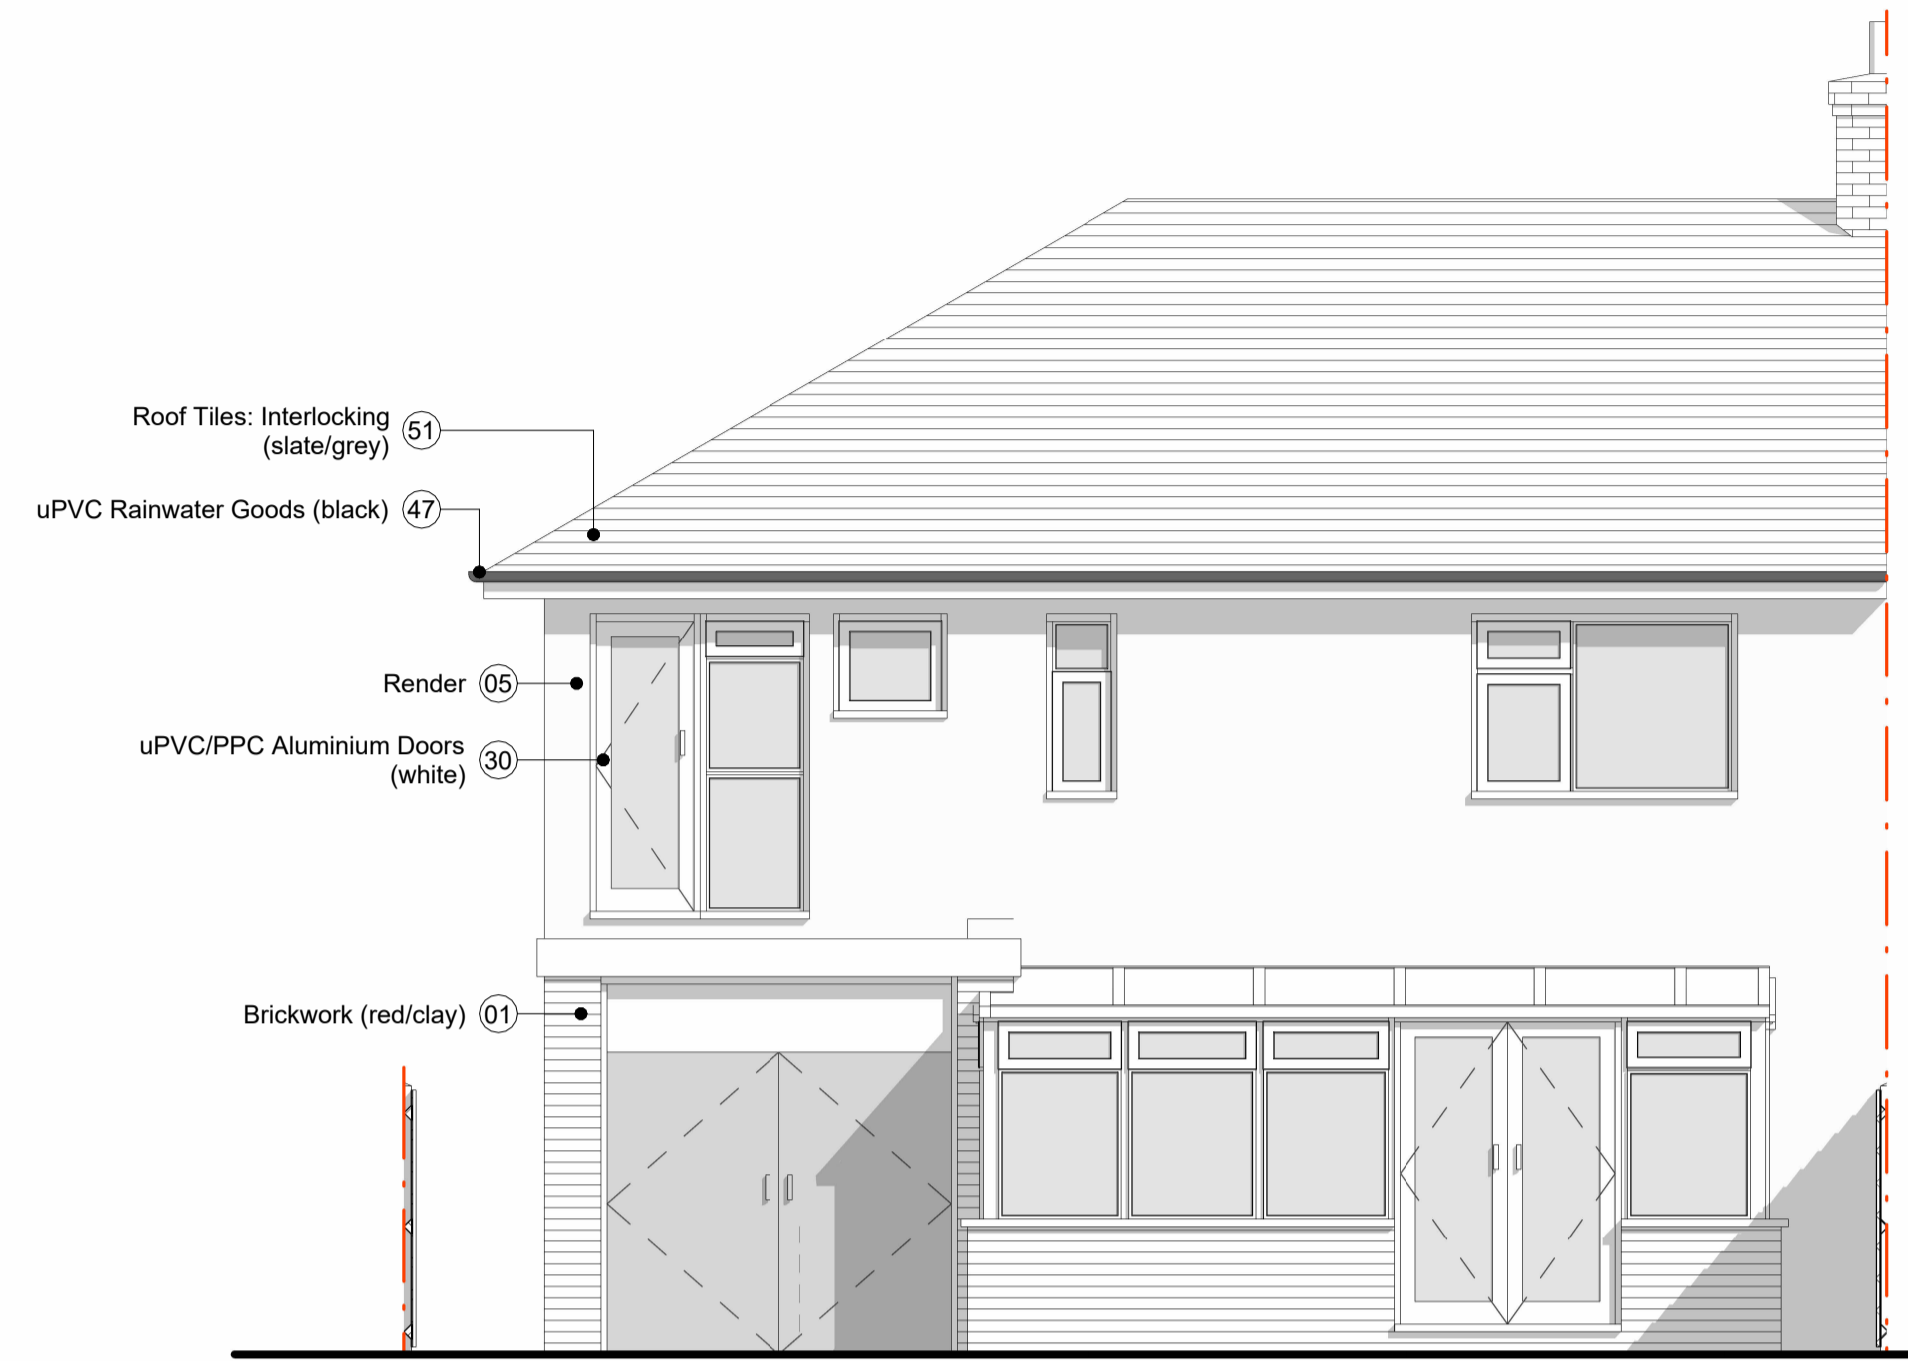


2 REAR (WEST)
2001 Scale: 1 : 50

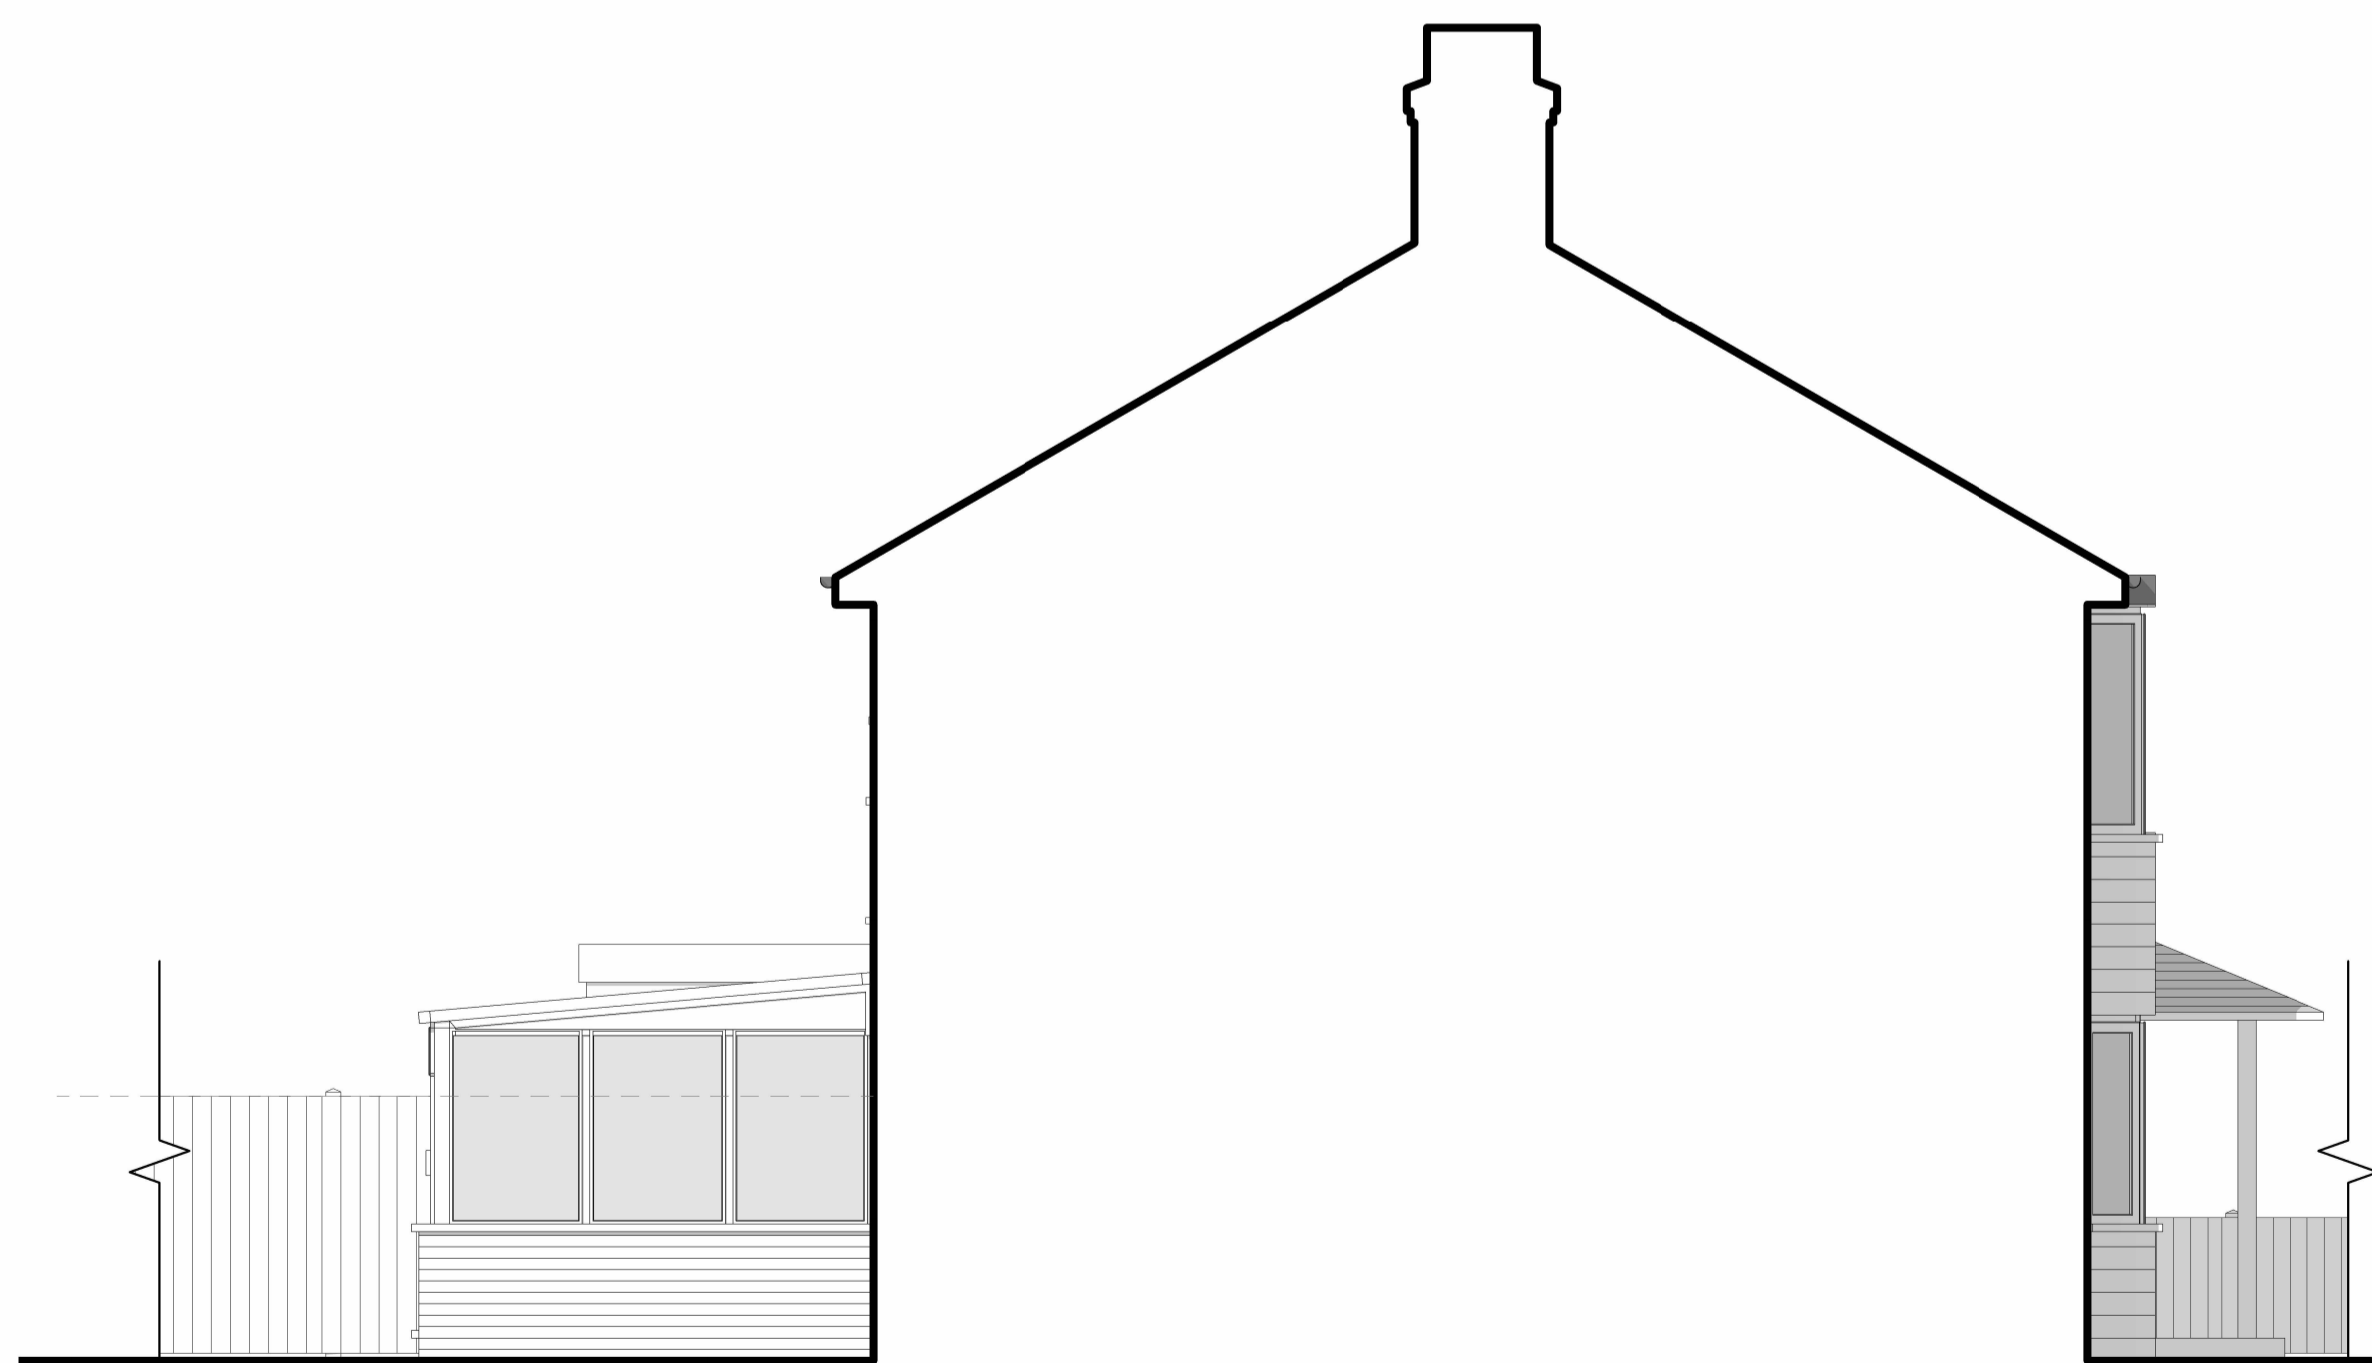

3 LEFT SIDE (SOUTH)
2001 Scale: 1 : 50

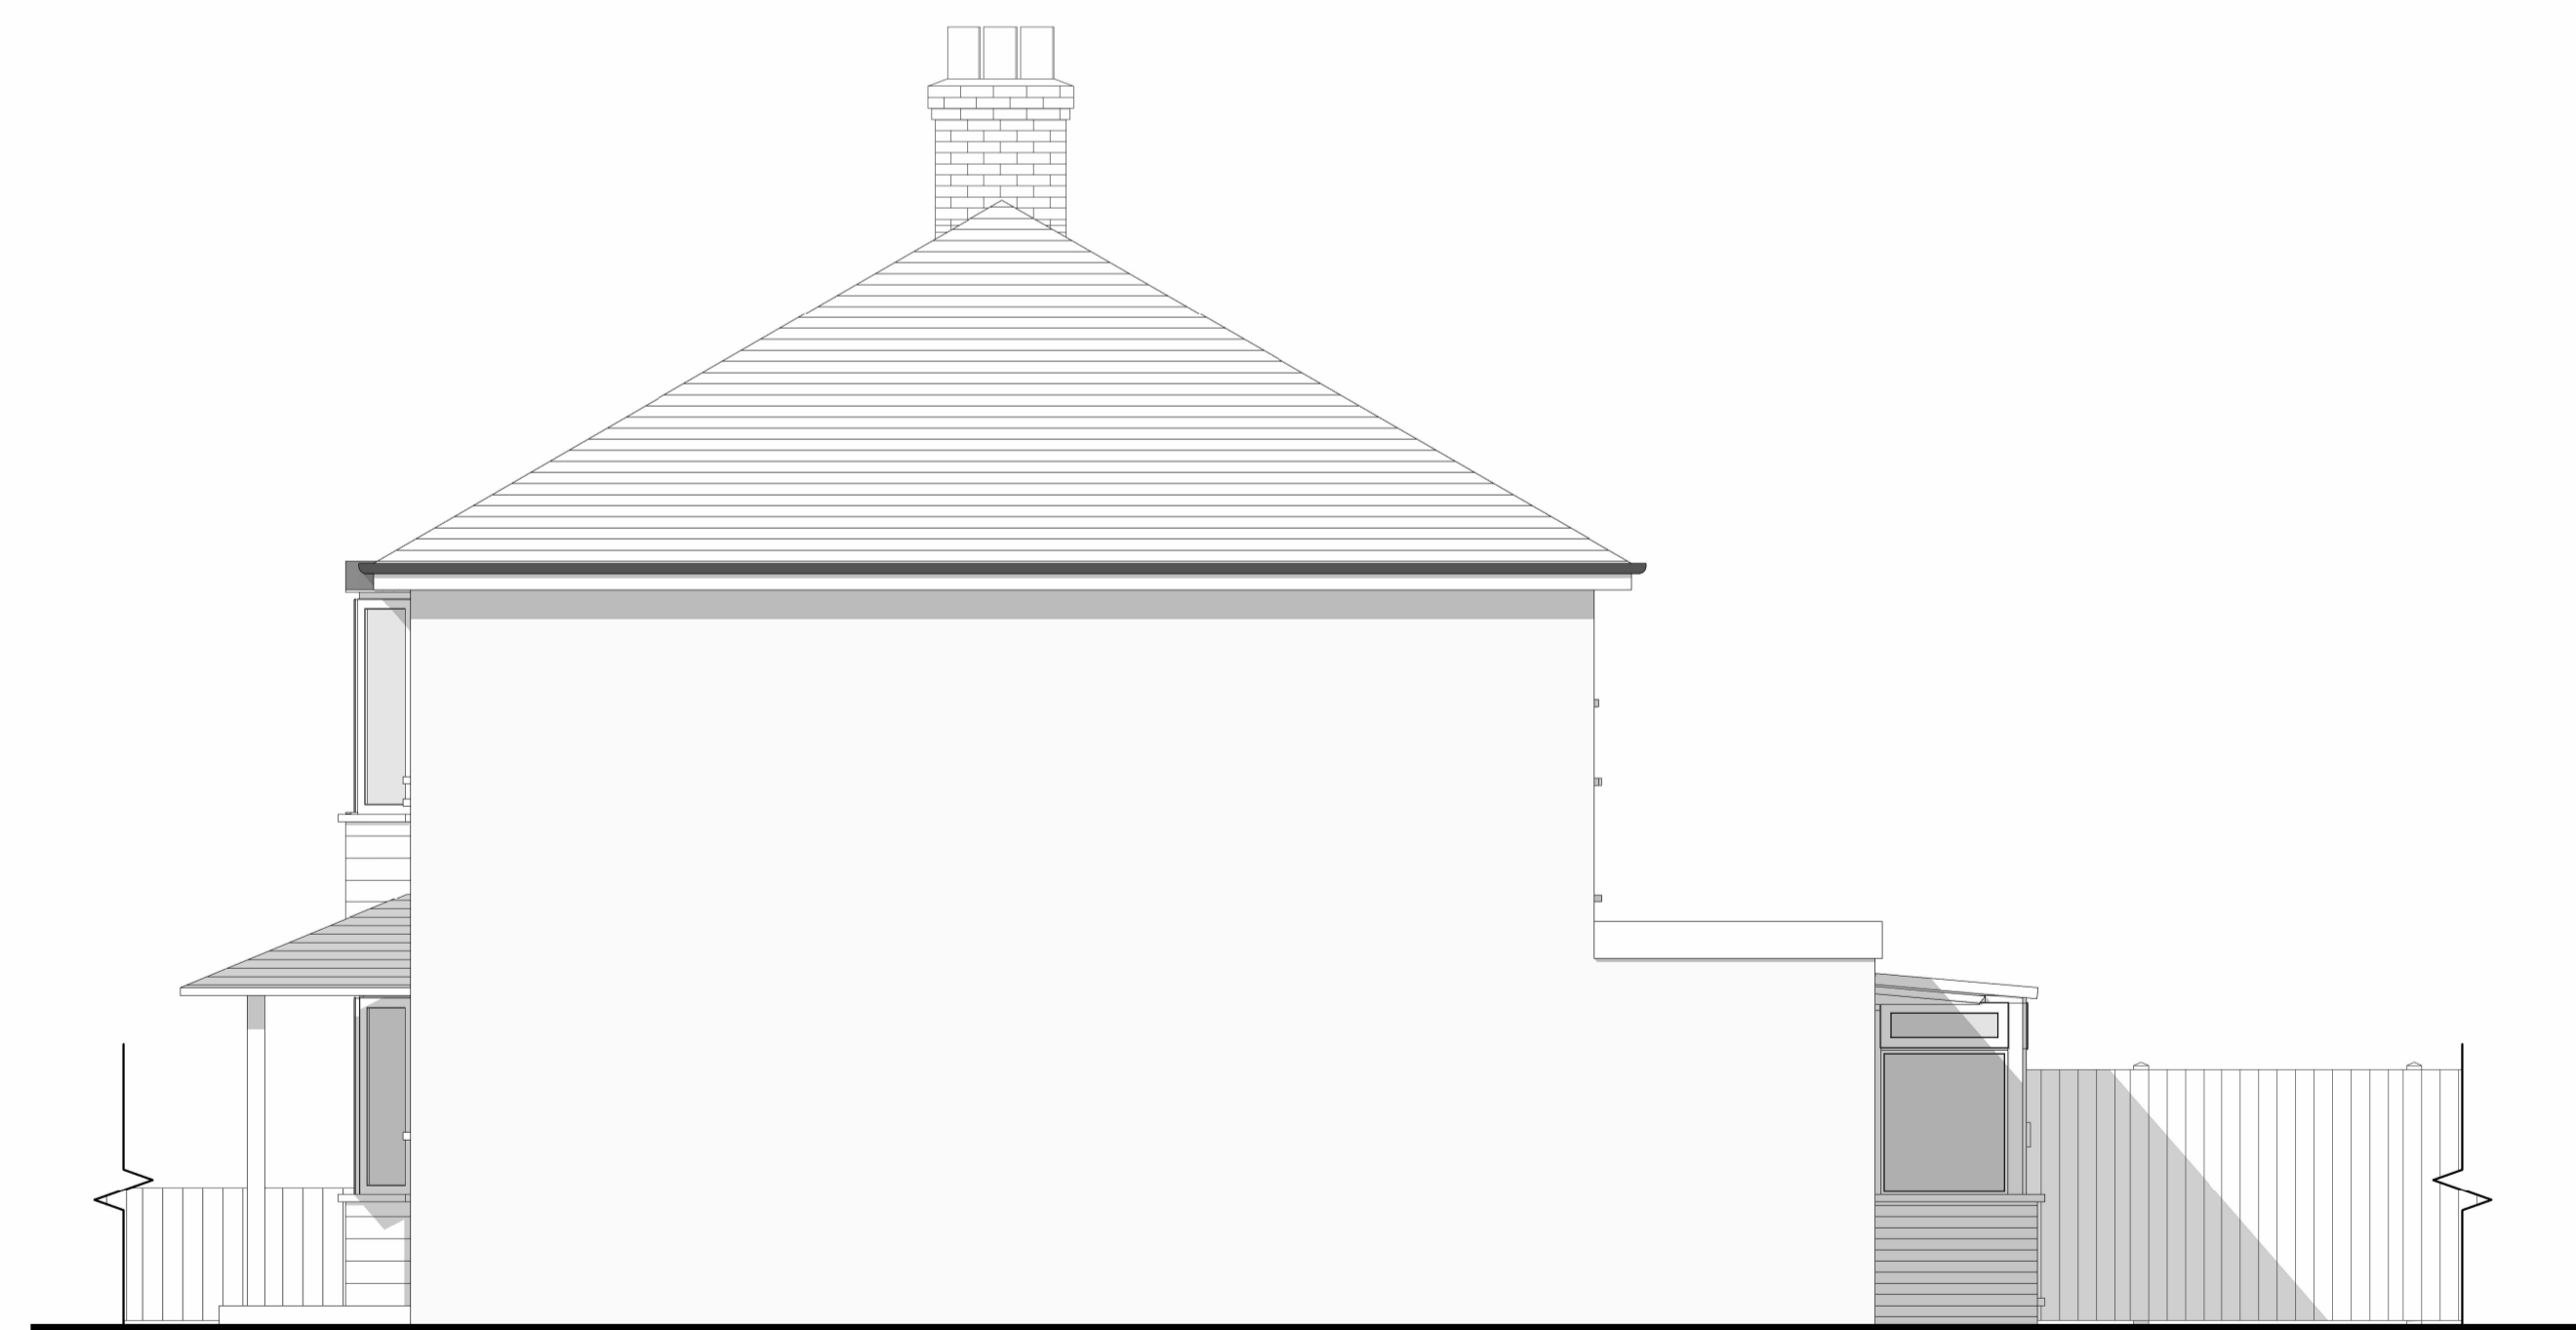

4 RIGHT SIDE (NORTH)
2001 Scale: 1 : 50

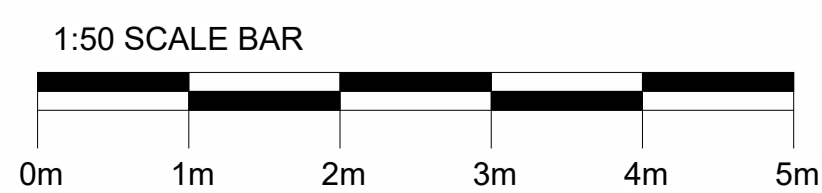

01 Feb. '26 Planning Issue SB SB
00 Dec. '25 Sketch Option for review SB SB
Rev Date Notes Drwn Chkd

SBA Architectural Design

Web: www.sbarchdesign.co.uk
E-mail: sbosley@outlook.com
Tel: 07876 572106

Project
Downlands Avenue #95

Drawing
Existing Elevations

Job Ref: CCA DWG No: 2001 Revision: 01

Scale(s): 1 : 50 Size: A1 Date: Feb. '26 Drwn: SB Chkd: SB

Status:
Planning