



1 PRP FRONT (EAST)
2003 Scale: 1 : 50

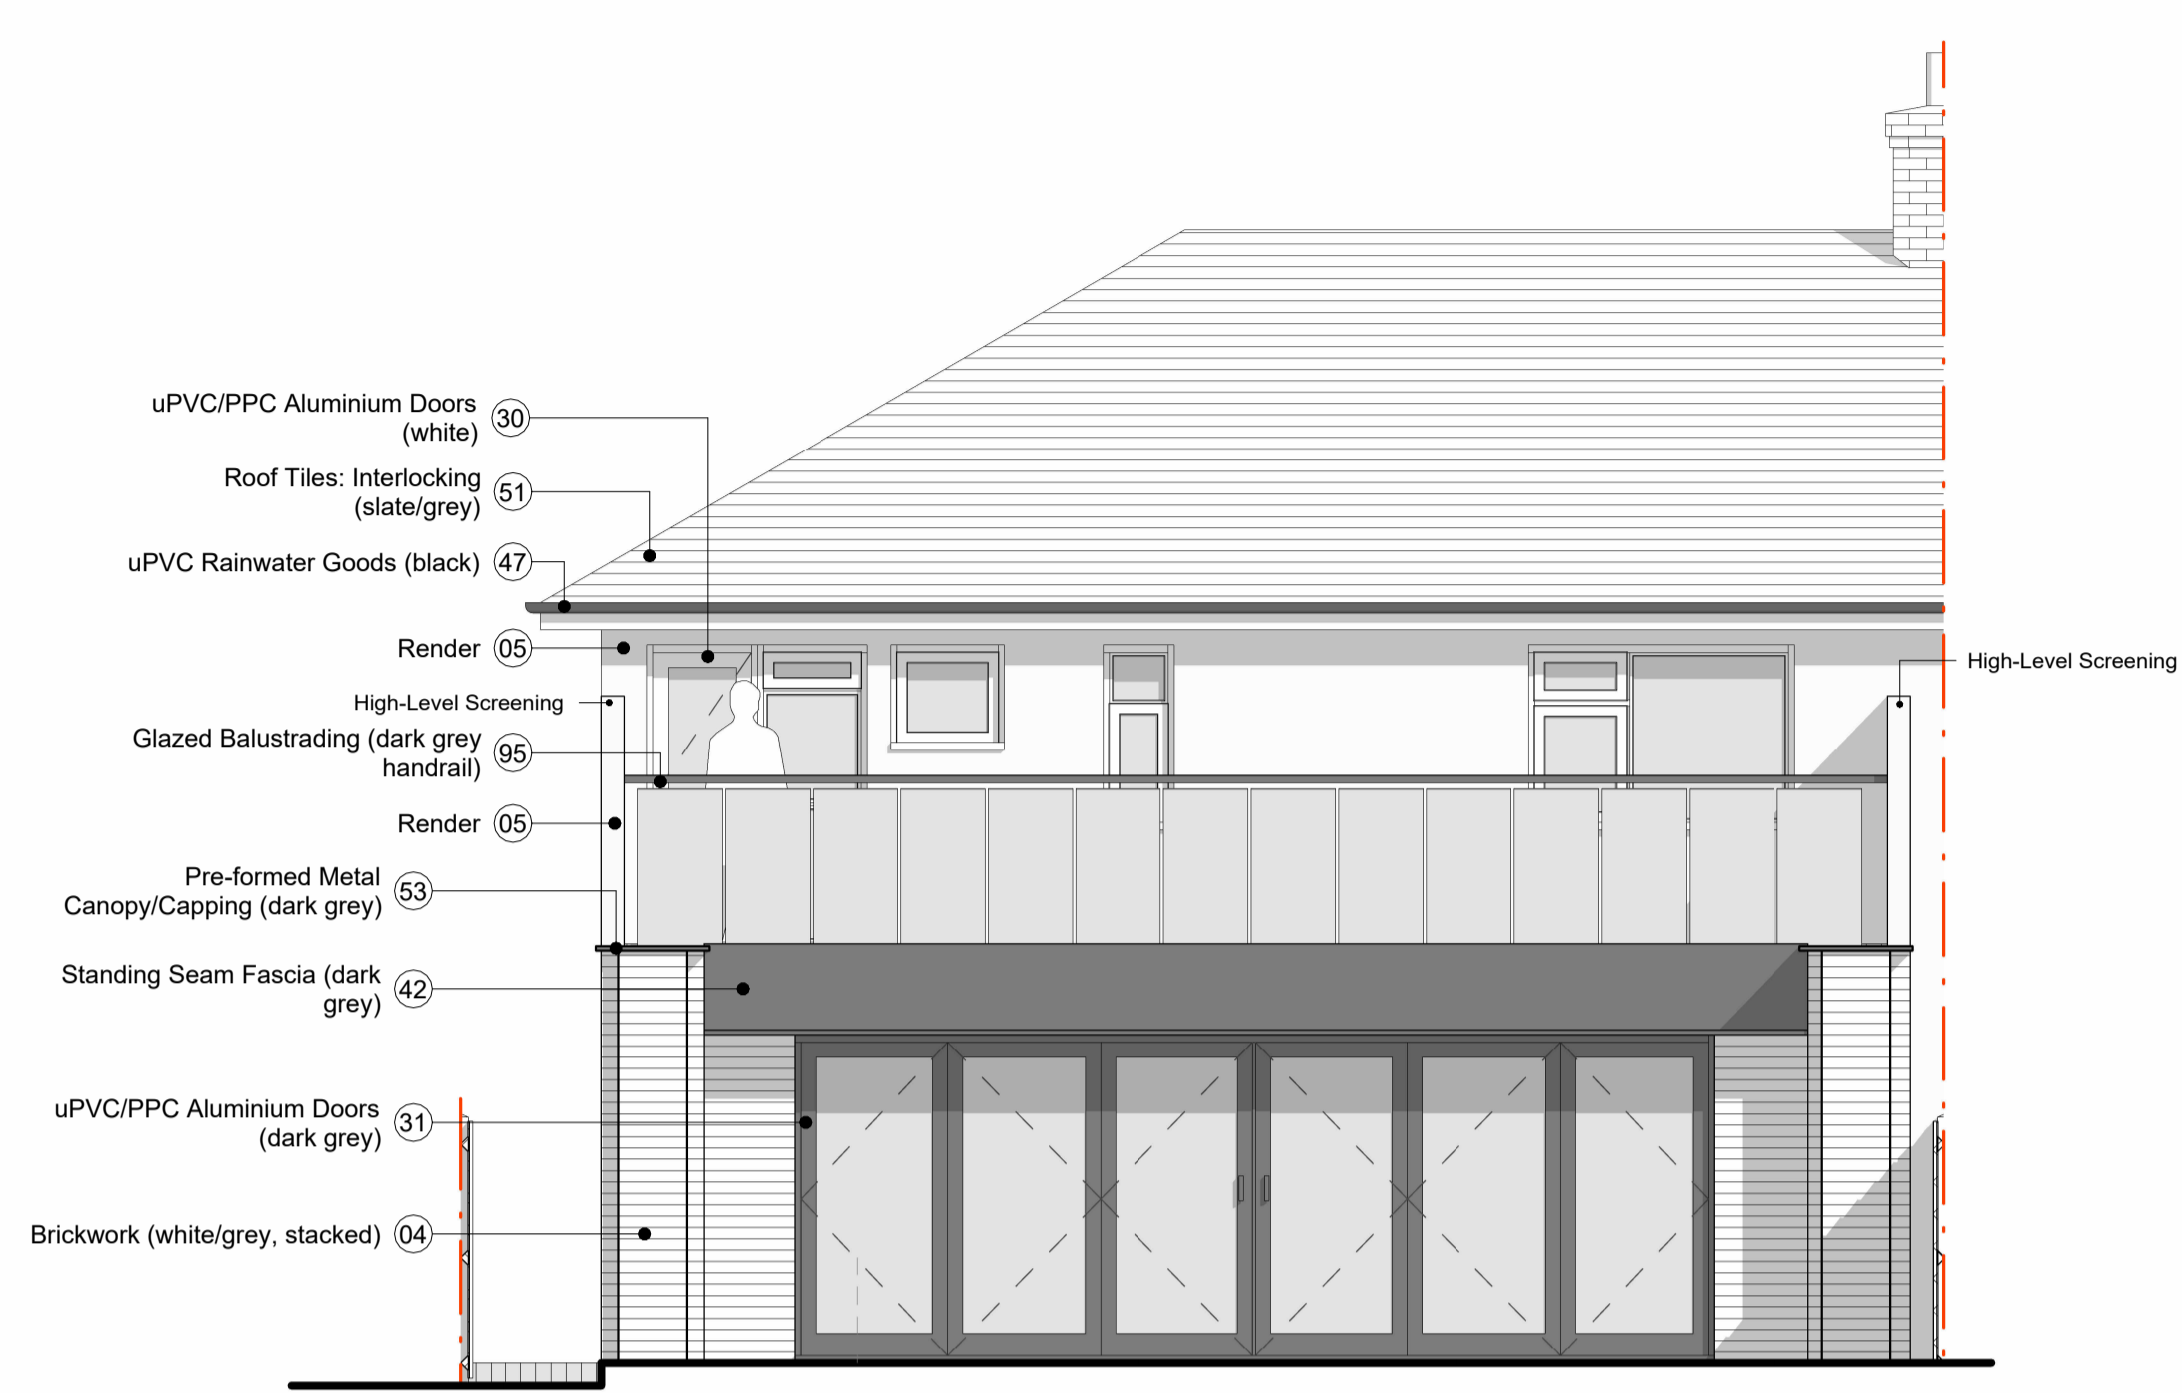

2 PRP REAR (WEST)
2003 Scale: 1 : 50

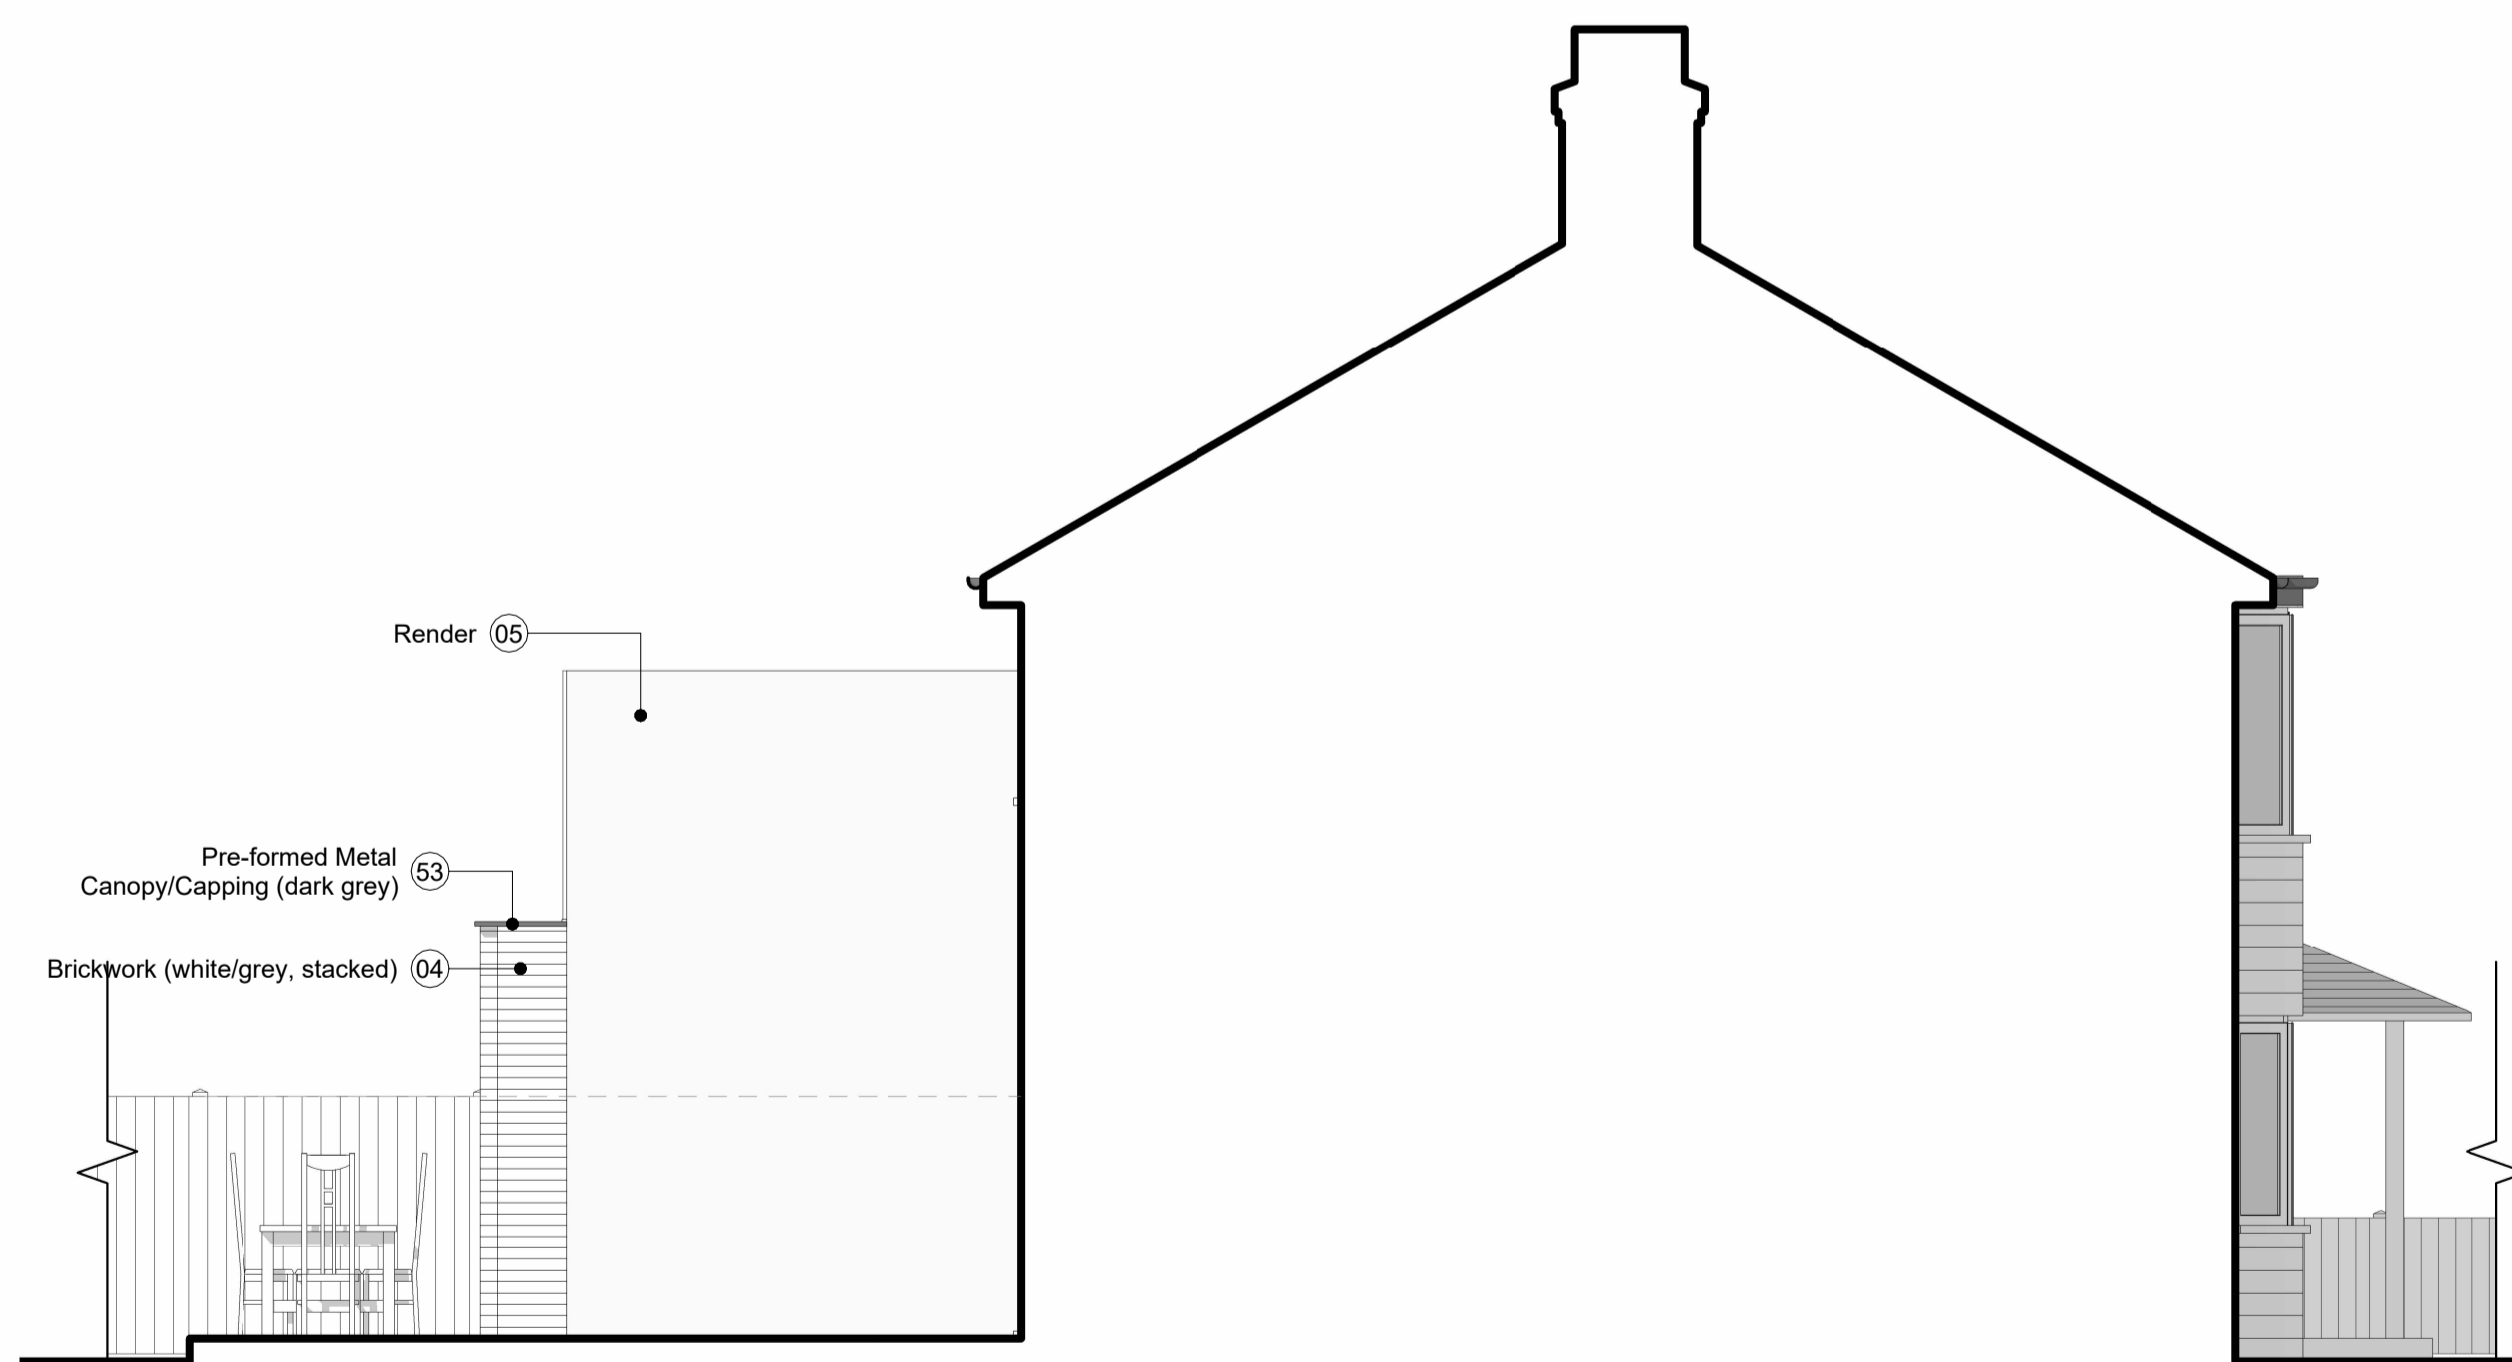


3 PRP LEFT SIDE (SOUTH)
2003 Scale: 1 : 50



4 PRP RIGHT SIDE (NORTH)
2003 Scale: 1 : 50

Notes

- All dimensions must be checked on site and not scaled from this drawing, apart from the local authority. Site dimensions taken from licensed Ordnance Survey data.
- Any works commencing on site prior to obtaining full planning and building regulation approval including full condition discharge, is entirely at the client's / contractor's risk. The contractor is responsible for taking and checking all levels and dimensions prior to ordering materials and starting work on site. Any discrepancies are to be reported to SB Architectural Design prior to commencing any works.
- All building work is to be carried out in accordance with building regulations and to the satisfaction of the local authority and as such additional unforeseen building works may be required on site.
- These drawings do not constitute full working drawings. All drawings are copyright of SB Architectural Design and may not be copied or reproduced by any third party without prior written consent.

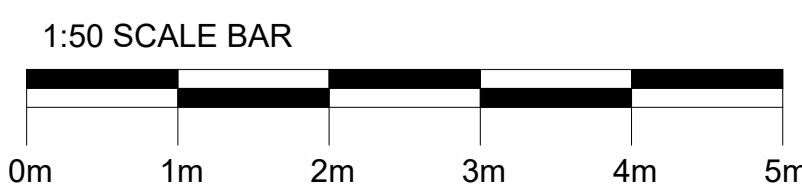

02 Feb '26 Planning Issue	SB	SB
01 Jan '26 Sketch Option Update	SB	SB
00 Dec '25 Sketch Option for review	SB	SB
Rev Date	Notes	Drwn Chkd

SBA Architectural Design

Web: www.sbarchdesign.co.uk
E-mail: sbosley@outlook.com
Tel: 07876 572106

Project
Downlands Avenue #95

Drawing
Proposed Elevations

Job Ref:	DWG No:	Revision:
CCA	2003	02
Scale(s):	Size:	Date:
1 : 50	A1	Feb. '26
Status:	Drwn:	Chkd:
Planning	SB	SB