





Proposed Street Section 1:100

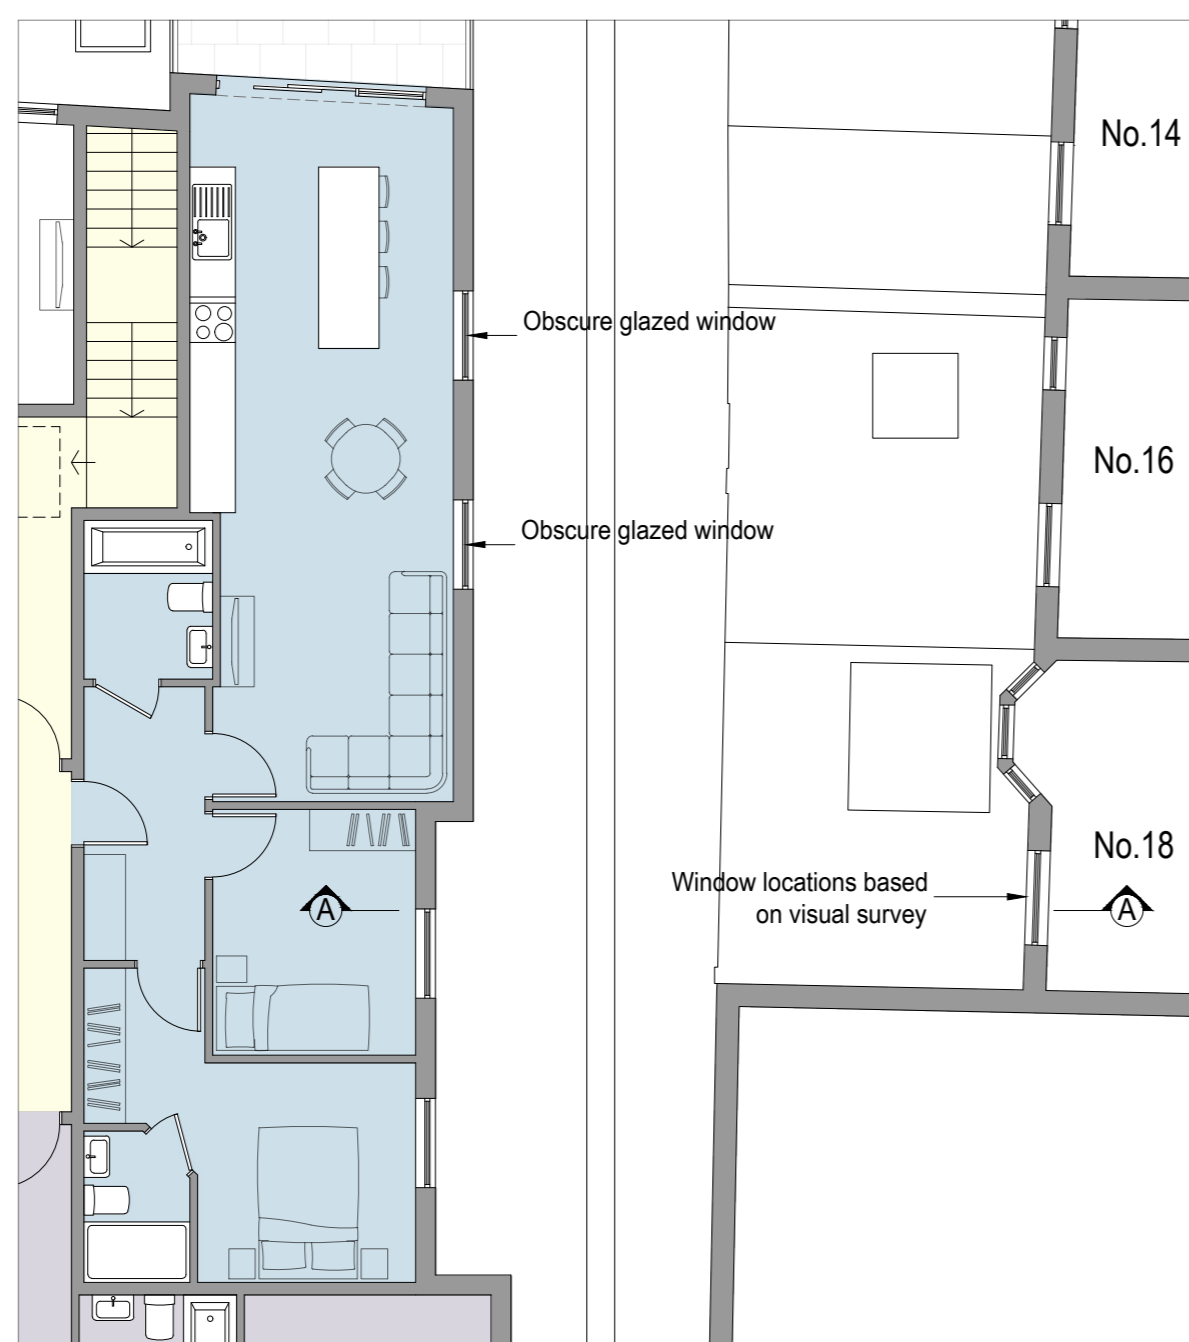

Proposed Window Relationship 1:100

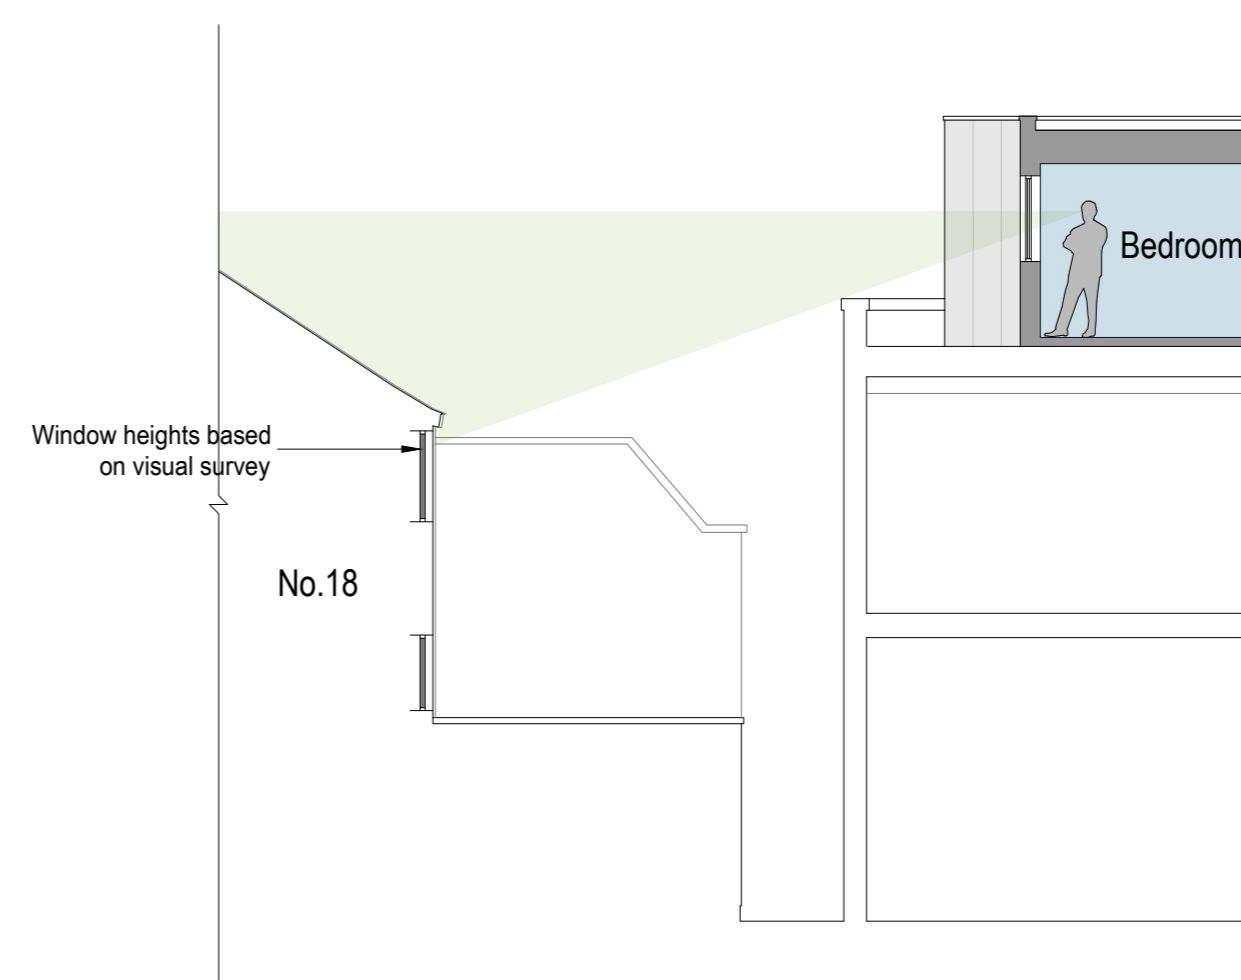

Proposed Section AA 1:100

Rev A 13/02/26 - Alterations to improve elevation alignment amendments

bpm Architectural Services Ltd.

client Moretons Investments Ltd

project 97-99 Montague Street
Worthing
BN11 3BN

project ref: 3110 Drawing No. 08A

drawing title Proposed Street Section
and Window Relationship

drawn by AW

date Jan 26 scale 1:100@A1

www.bpmnet.co.uk
info@bpmnet.co.uk

1:100 0 1 2 3 4 5 6 7 8 9 10m

Check all dimensions on site All goods materials workmanship to conform with current building regs. BSS and COP's