


# 97 Pavilion Road

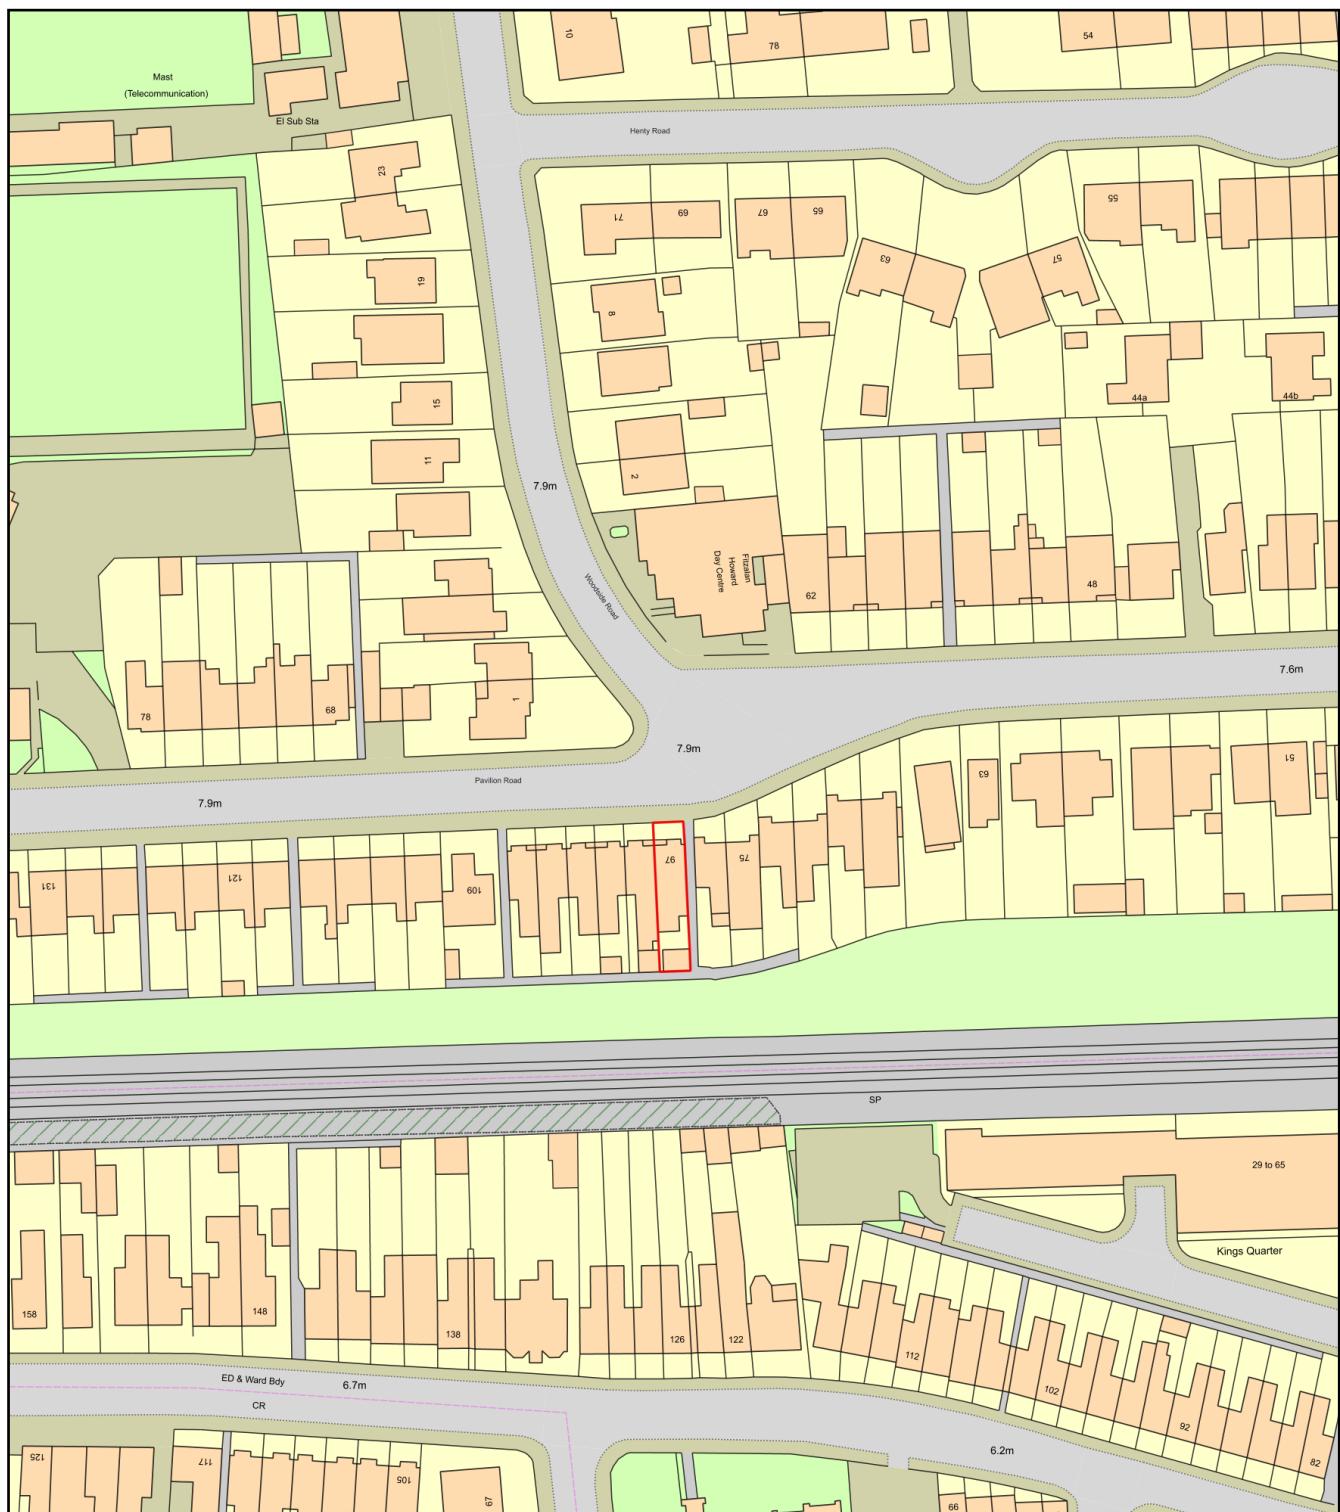

0 50  
Metres



Plan Produced for: Well Planned Ltd

Date Produced: 09 Oct 2025

Plan Reference Number: TQRQM25276095616456

Scale: 1:1250 @ A4

