


97 Pavilion Road

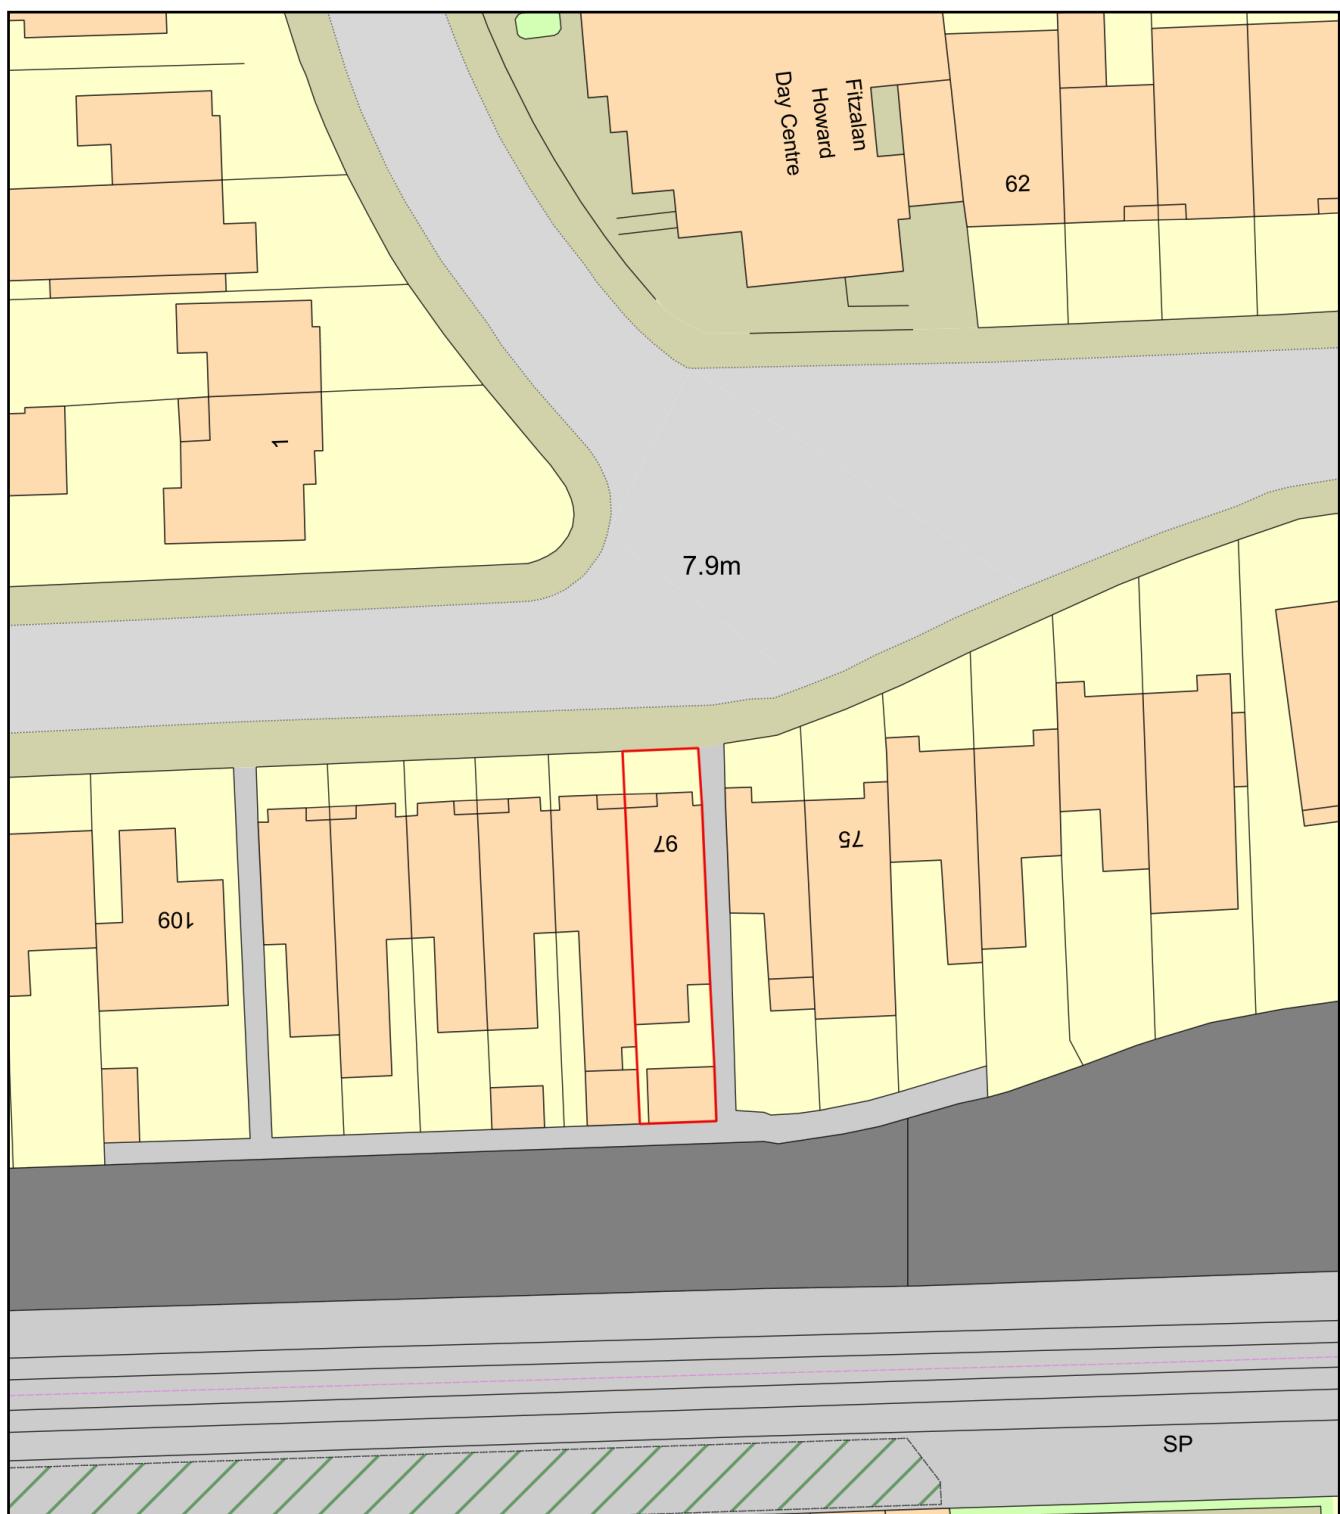

0
Metres



Plan Produced for: Well Planned Ltd

Date Produced: 03 Oct 2025

Plan Reference Number: TQRQM25276095713959

Scale: 1:500 @ A4

