




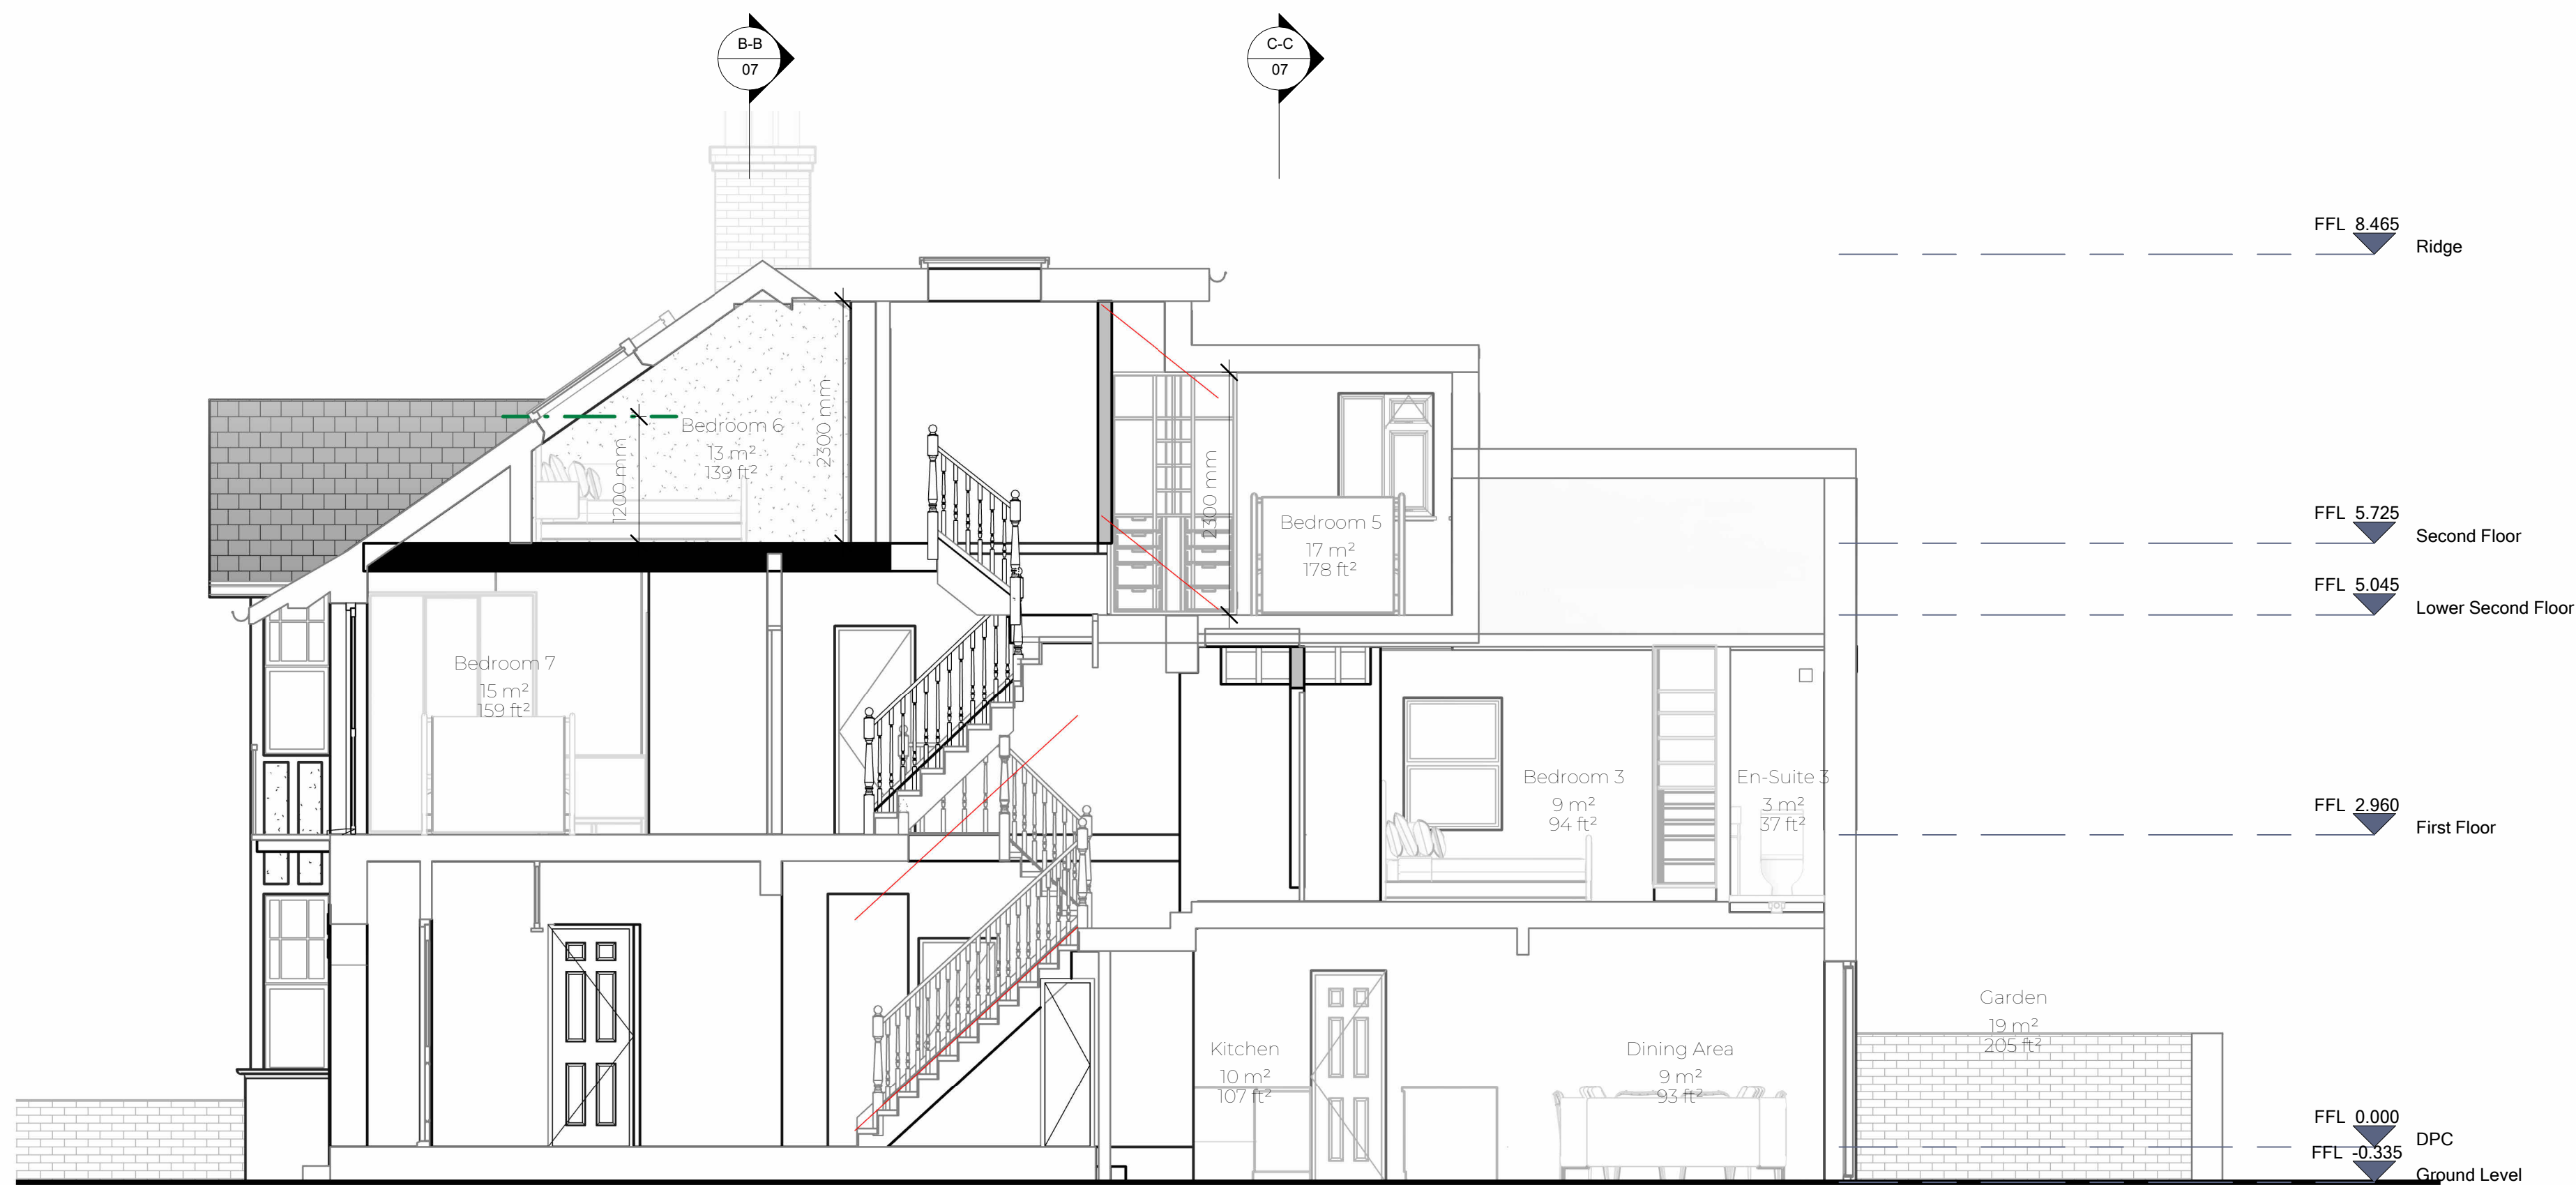


Section A-A
1 : 50

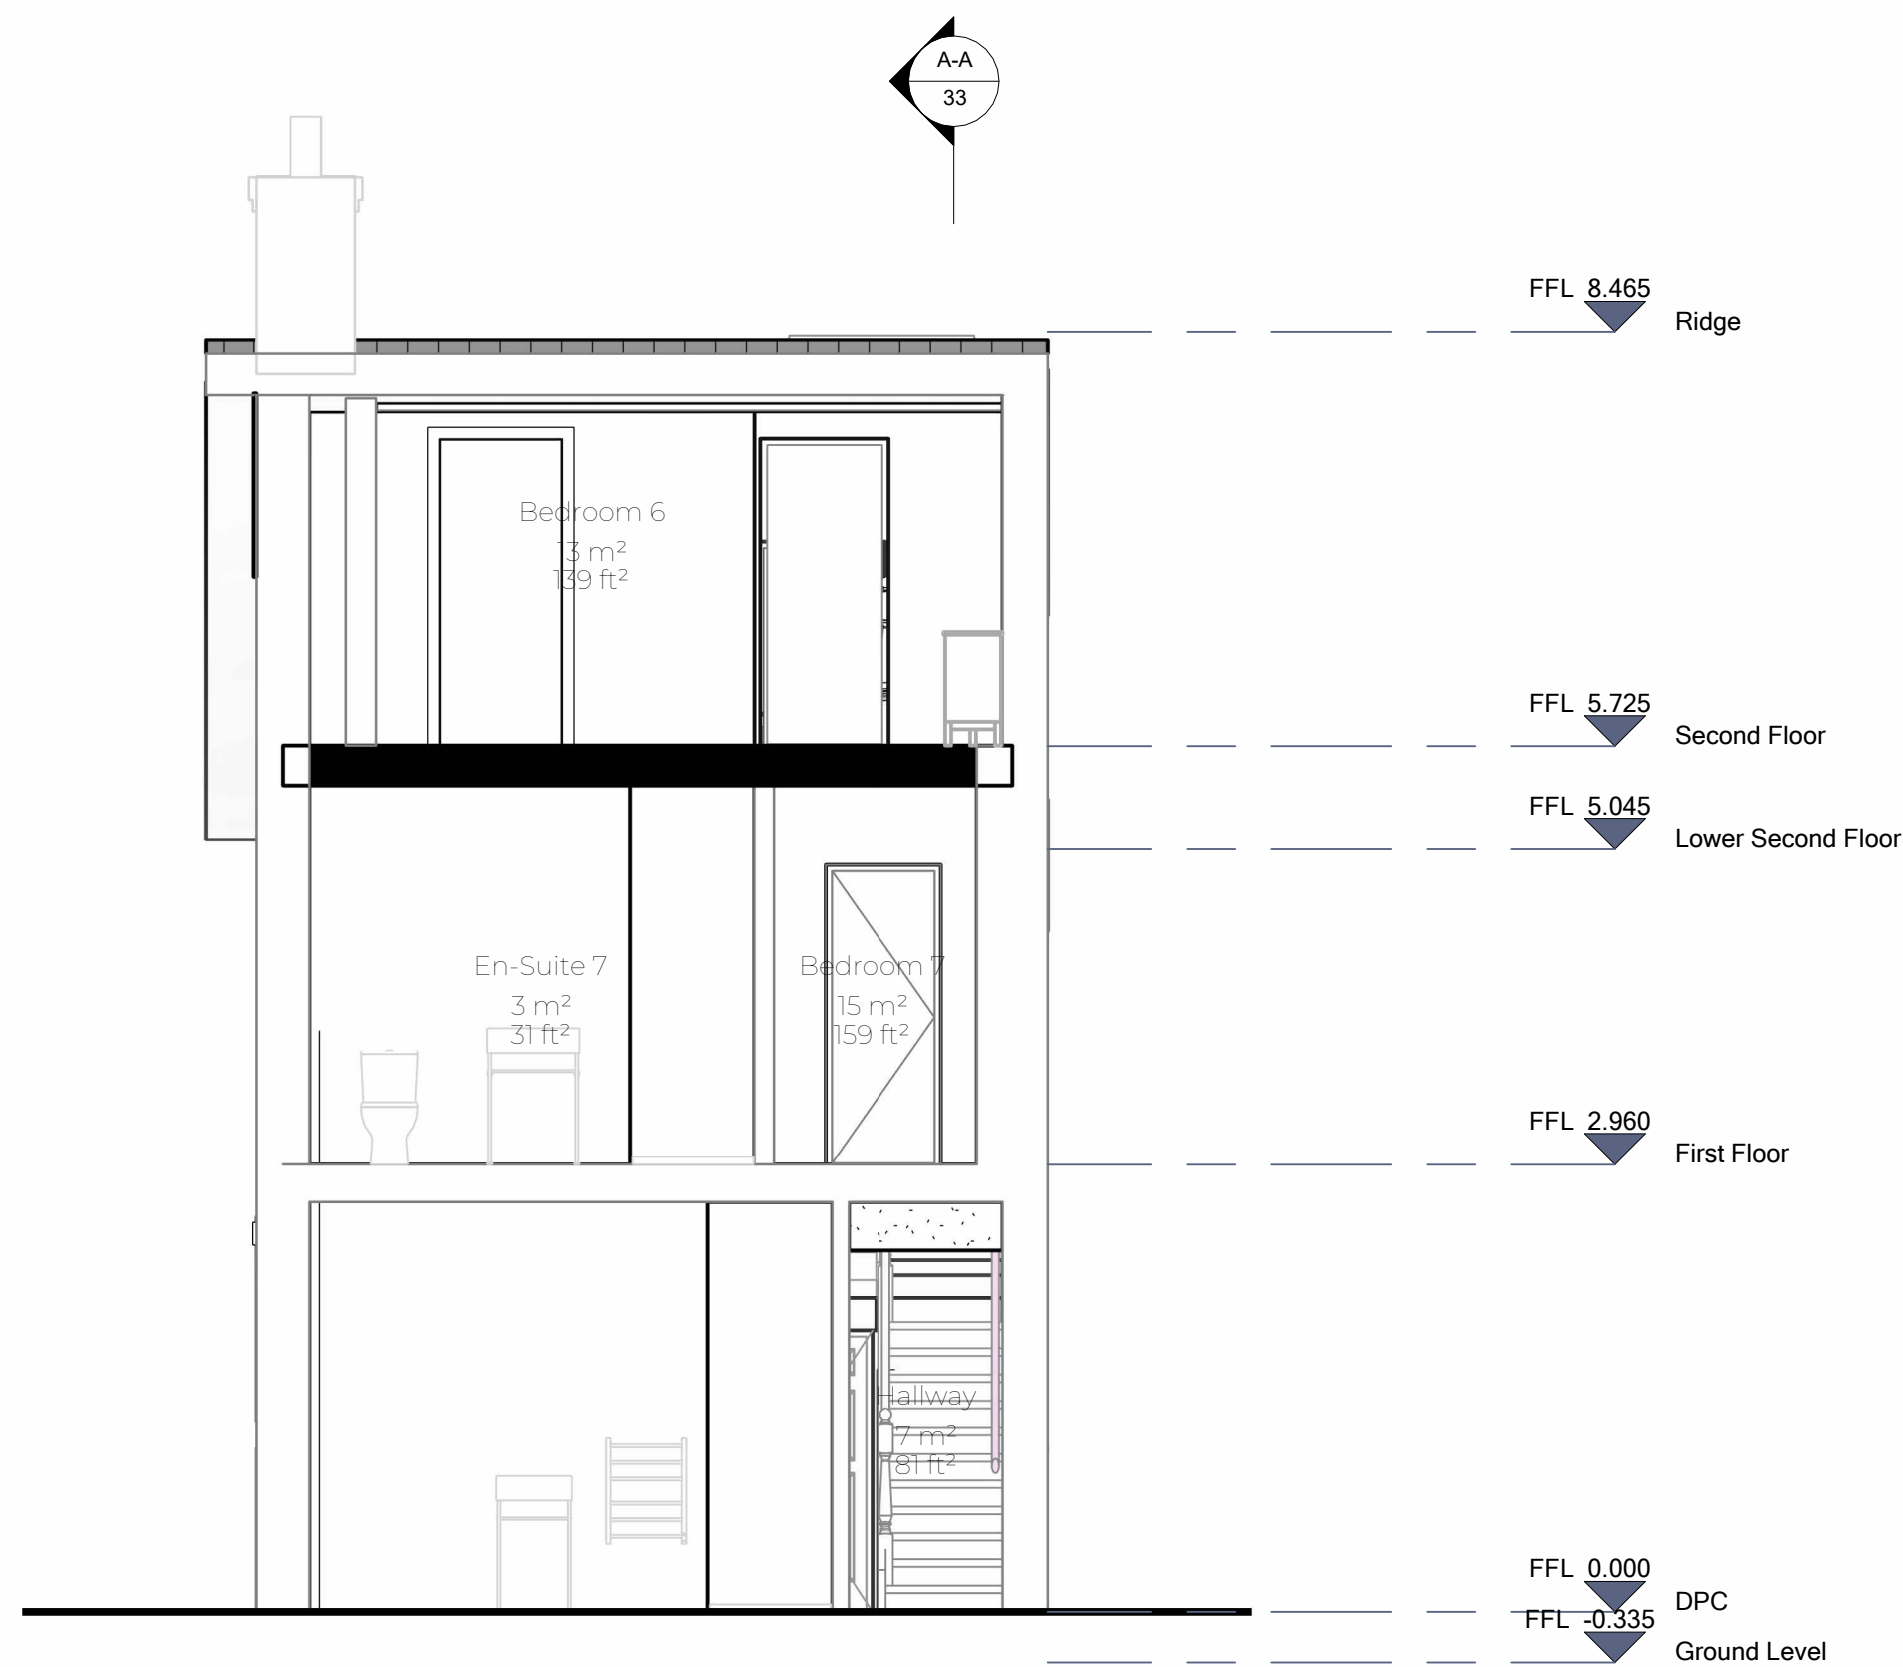

Section B-B
1 : 50

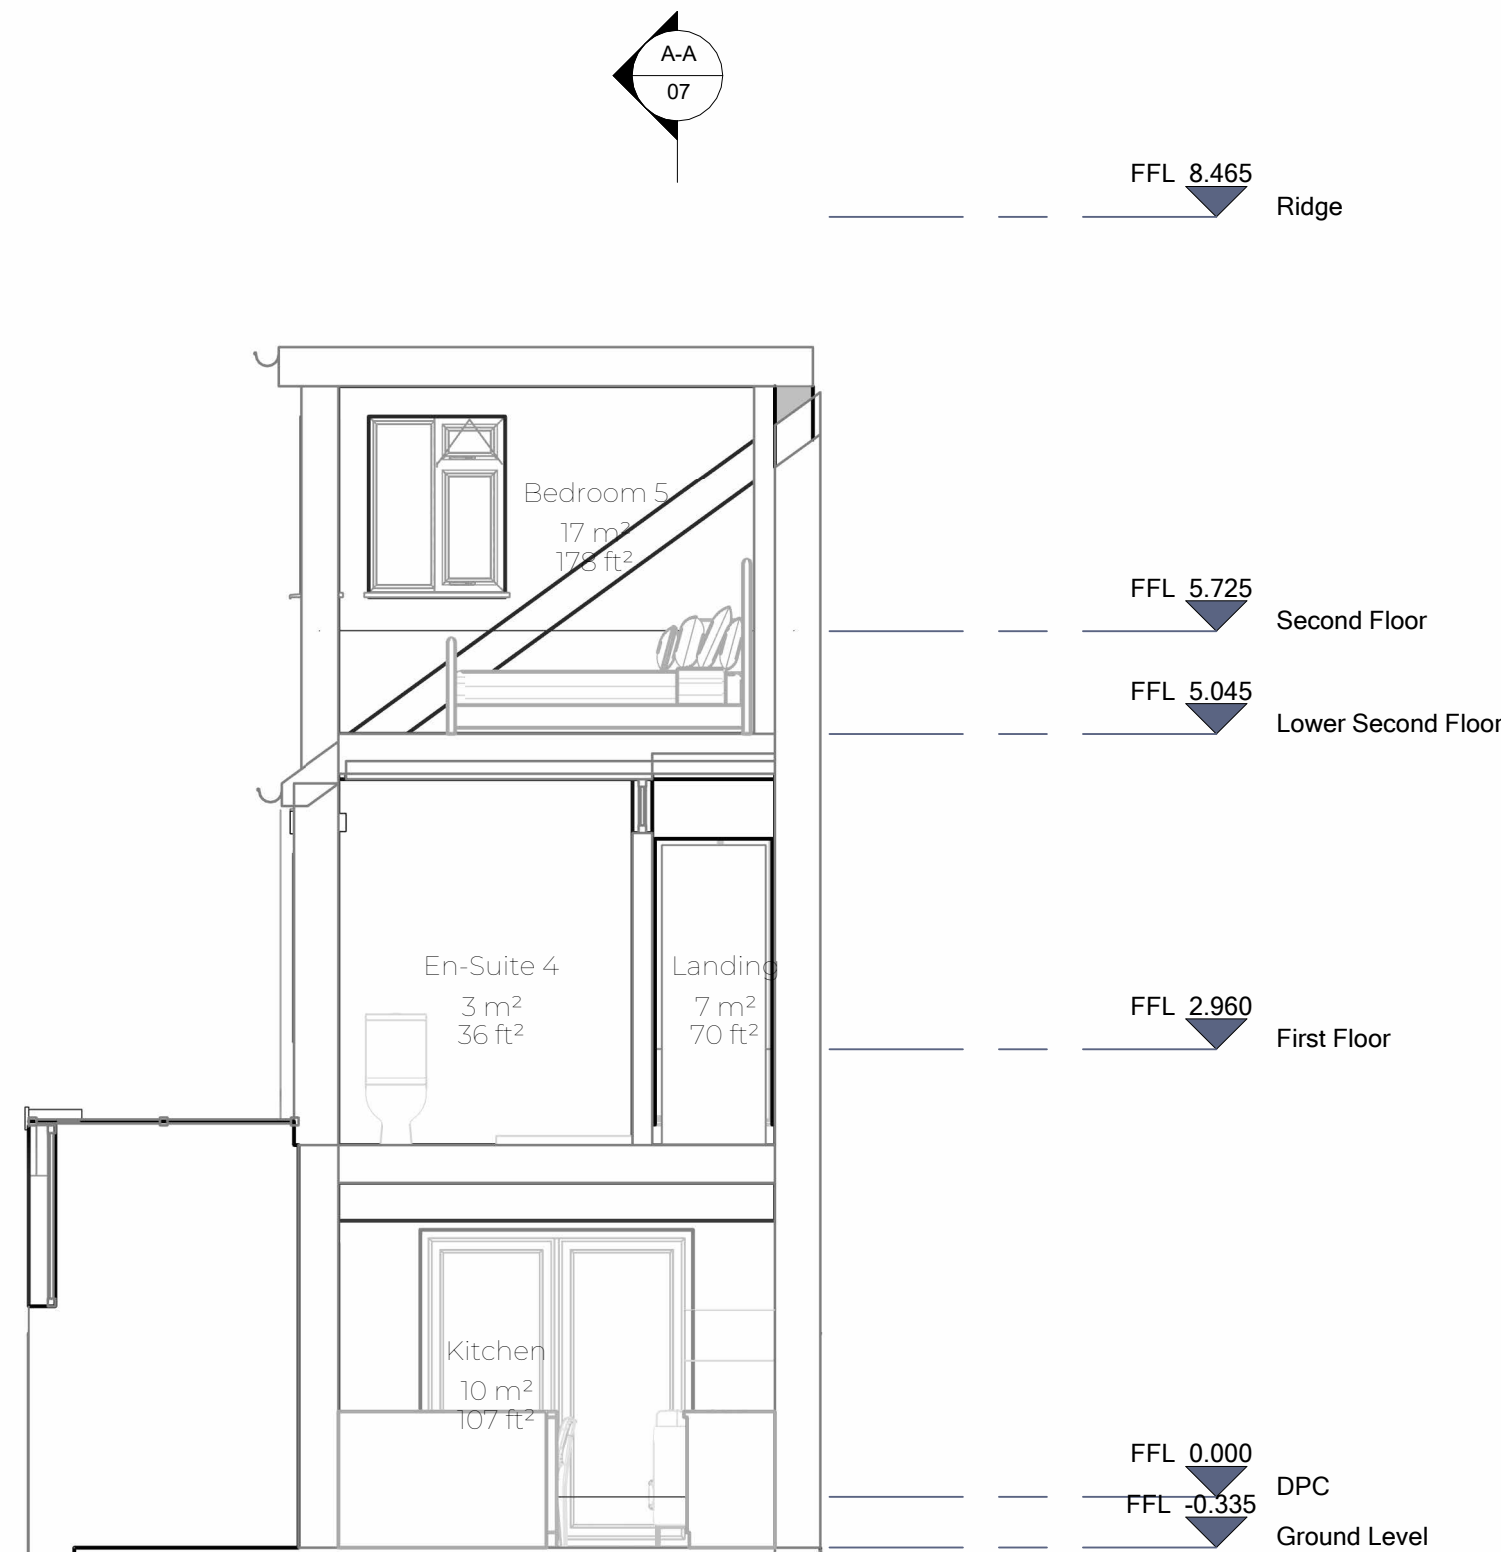


Section C-C
1 : 50

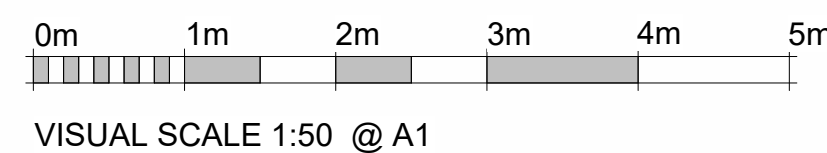

Notes:

1. THE COPYRIGHT OF THIS DRAWING IS VESTED IN ARCHEVOLVE AND IT MAY NOT BE REPRODUCED IN WHOLE OR PART OR USED FOR THE MANUFACTURE OF ANY ARTICLE WITHOUT THE EXPRESS PERMISSION OF THE COPYRIGHT HOLDERS.
2. WORK TO FIGURED DIMENSIONS ONLY.
3. THIS DRAWING IS TO BE READ IN CONJUNCTION WITH ALL RELEVANT ARCHITECT'S, SERVICE ENGINEER'S AND ARCHEVOLVE AND SPECIFICATIONS.

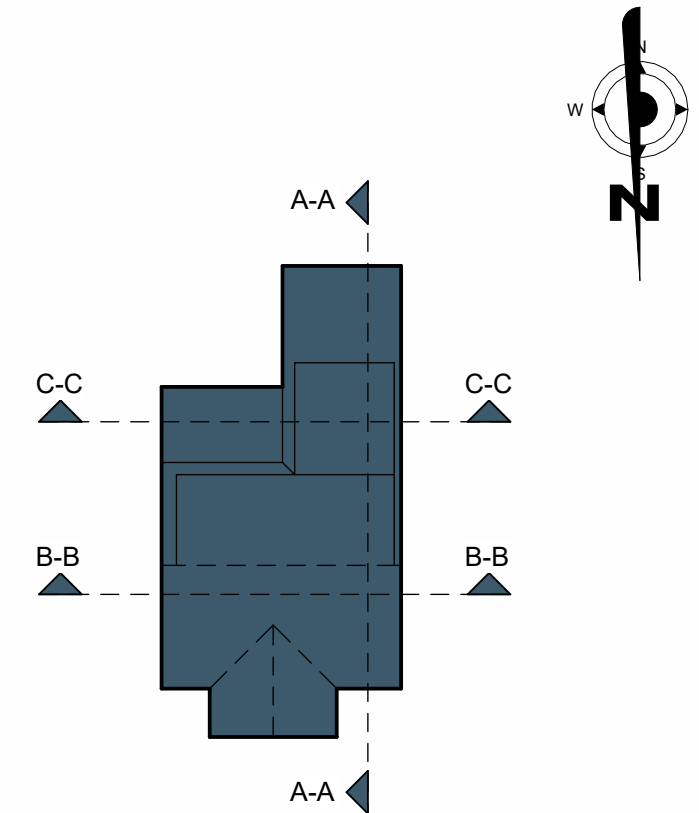

Revision Number	Revision Description	Issued by	Revision Date
-----------------	----------------------	-----------	---------------

DATE: 03/03/25 STATUS: PLANNING ISSUE SHEET SIZE: A1

SCALE: 1 : 50 DRAWN: AP CHECKED:

CLIENT: EVO Homes SITE ADDRESS: 97 Pavilion Road Worthing BN14 7EG

REVISION:

DRAWING: Conversions to HMO TITLE: Proposed Sections PROJECT NO: PAVILRD DRAWING NO: APC/064/25/07



ARCHEVOLVE

// design @archevolve.co.uk

// www. archevolve.co.uk

// 07830 325566

CIAT CHARTERED PRACTICE