
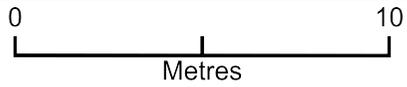


23 Farncombe Road, Worthing, BN11 2AY

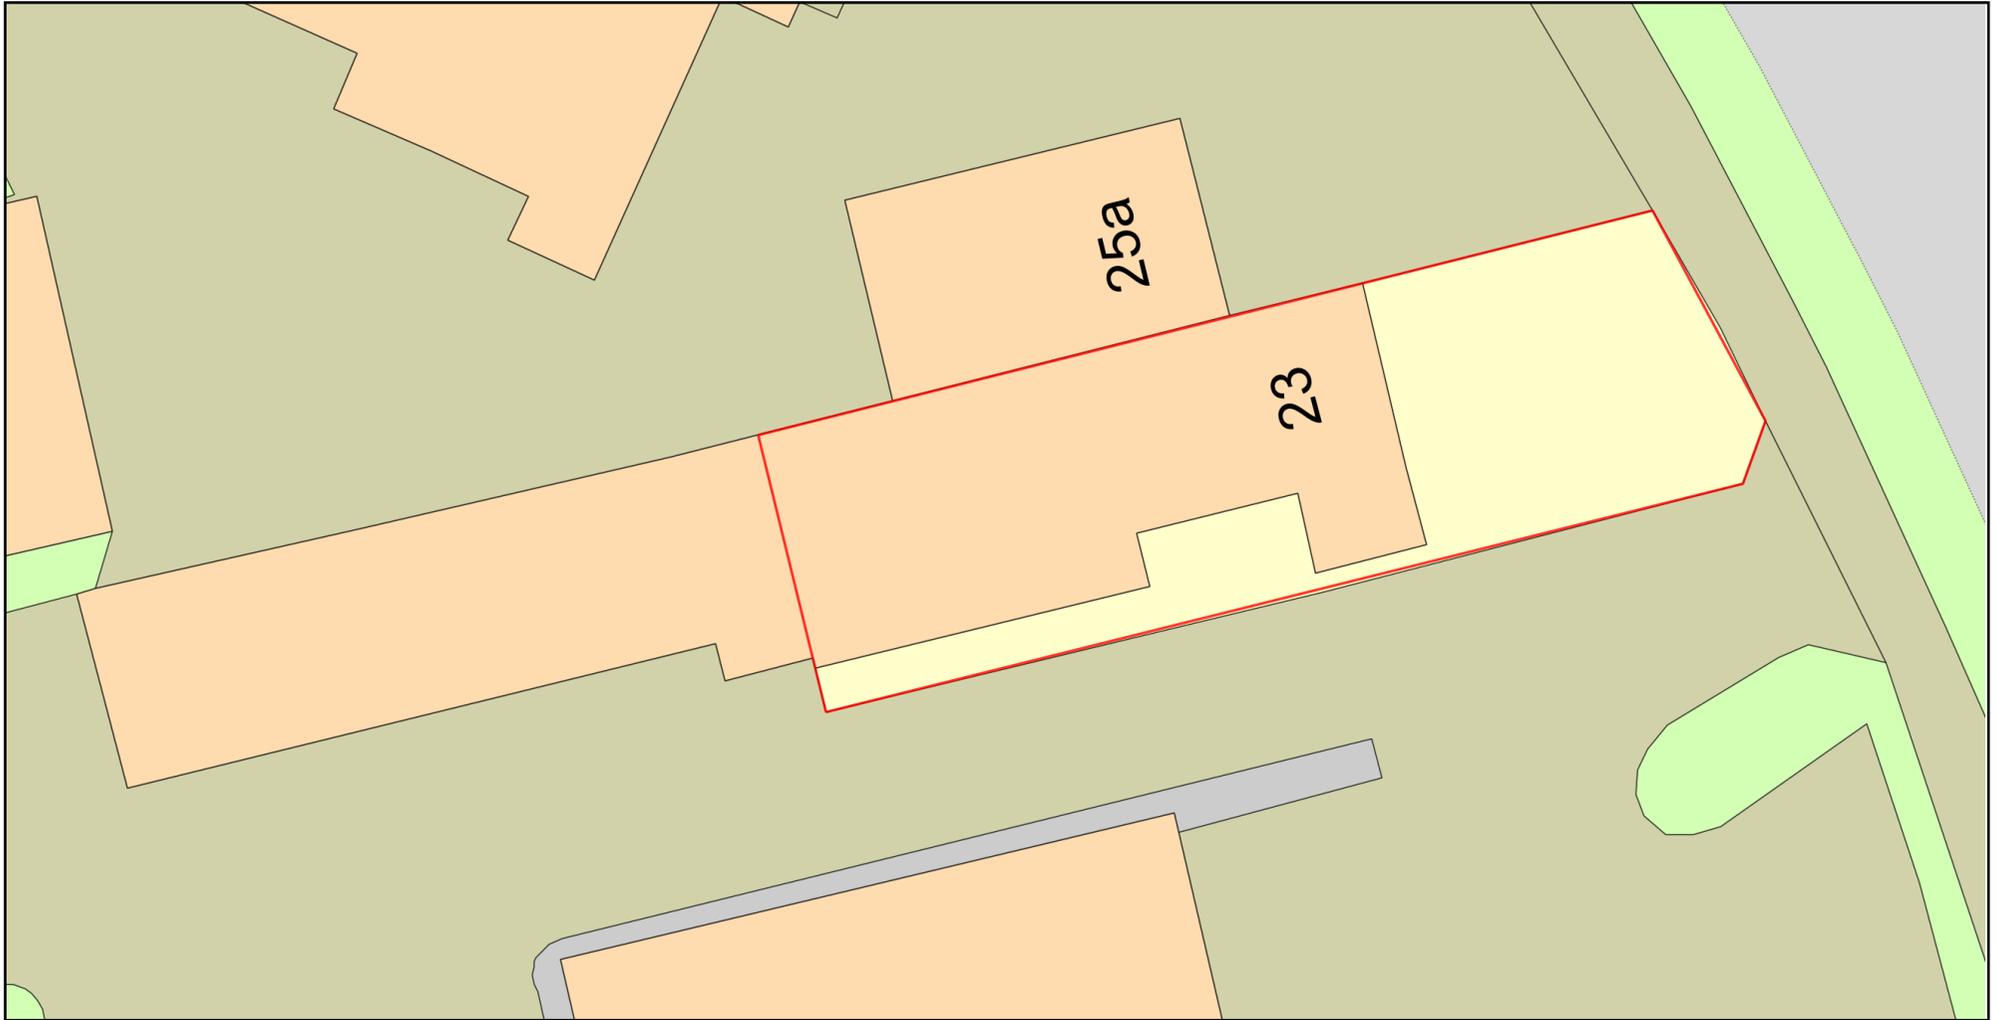

Plan Produced for: Mr C Boulter

Date Produced: 12 Nov 2025

Plan Reference Number: TQRQM25316084039585

Scale: 1:200 @ A4