



VISUAL SCALE 1:100 @ A3

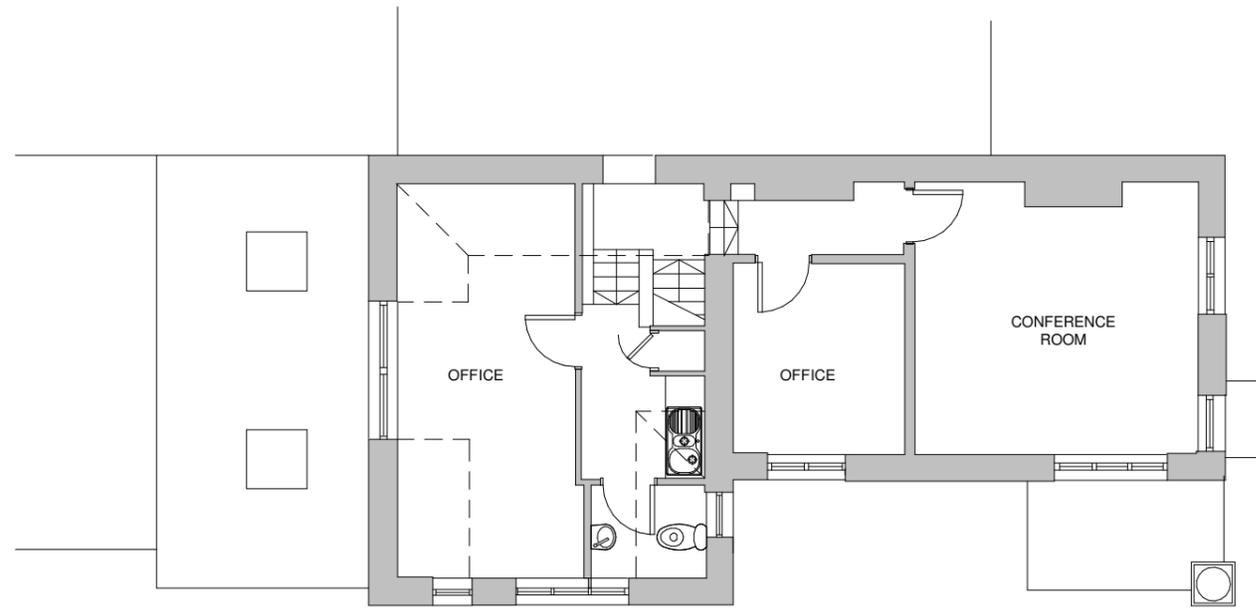

**2** FIRST FLOOR  
1 : 100

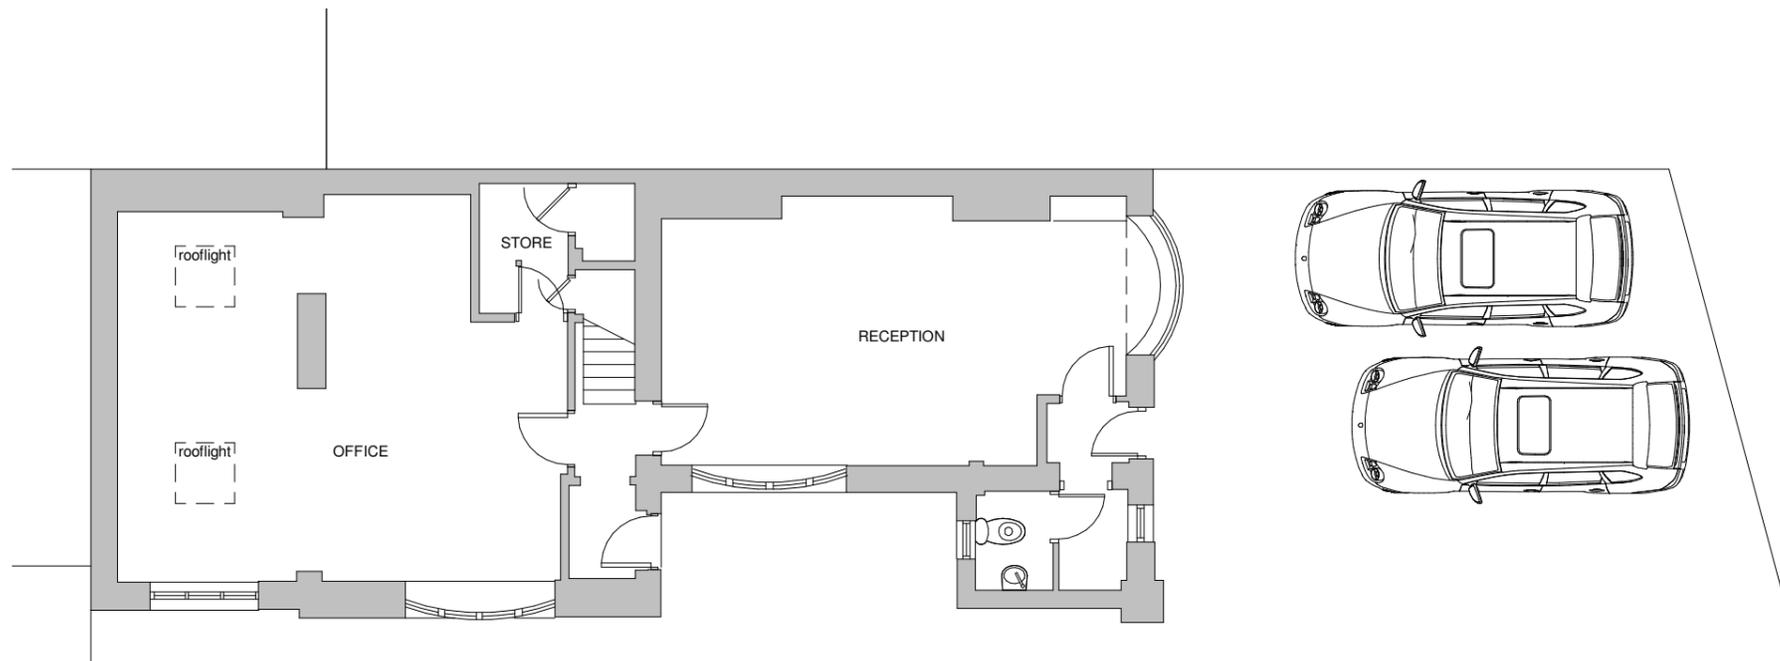

**1** GROUND FLOOR  
1 : 100

**KRONA DESIGN**  
ARCHITECTURE AND INTERIOR DESIGN

4 Union Place | Worthing | BN11 1LG  
info@kronadesign.co.uk  
kronadesign.co.uk  
01903 256150

PROJECT

Change of Use

ADDRESS

23 Farncombe Road  
Worthing  
West Sussex

TITLE

Existing Plans

CLIENT

Chris Boulter

DRAWN	STATUS	DATE
JLB	Planning	06/11/25

SCALE (@ A3)	PROJECT NUMBER
1 : 100	KD.1780

DRAWING NUMBER	REV
<b>A.100</b>	