





Scale Bar 1:50

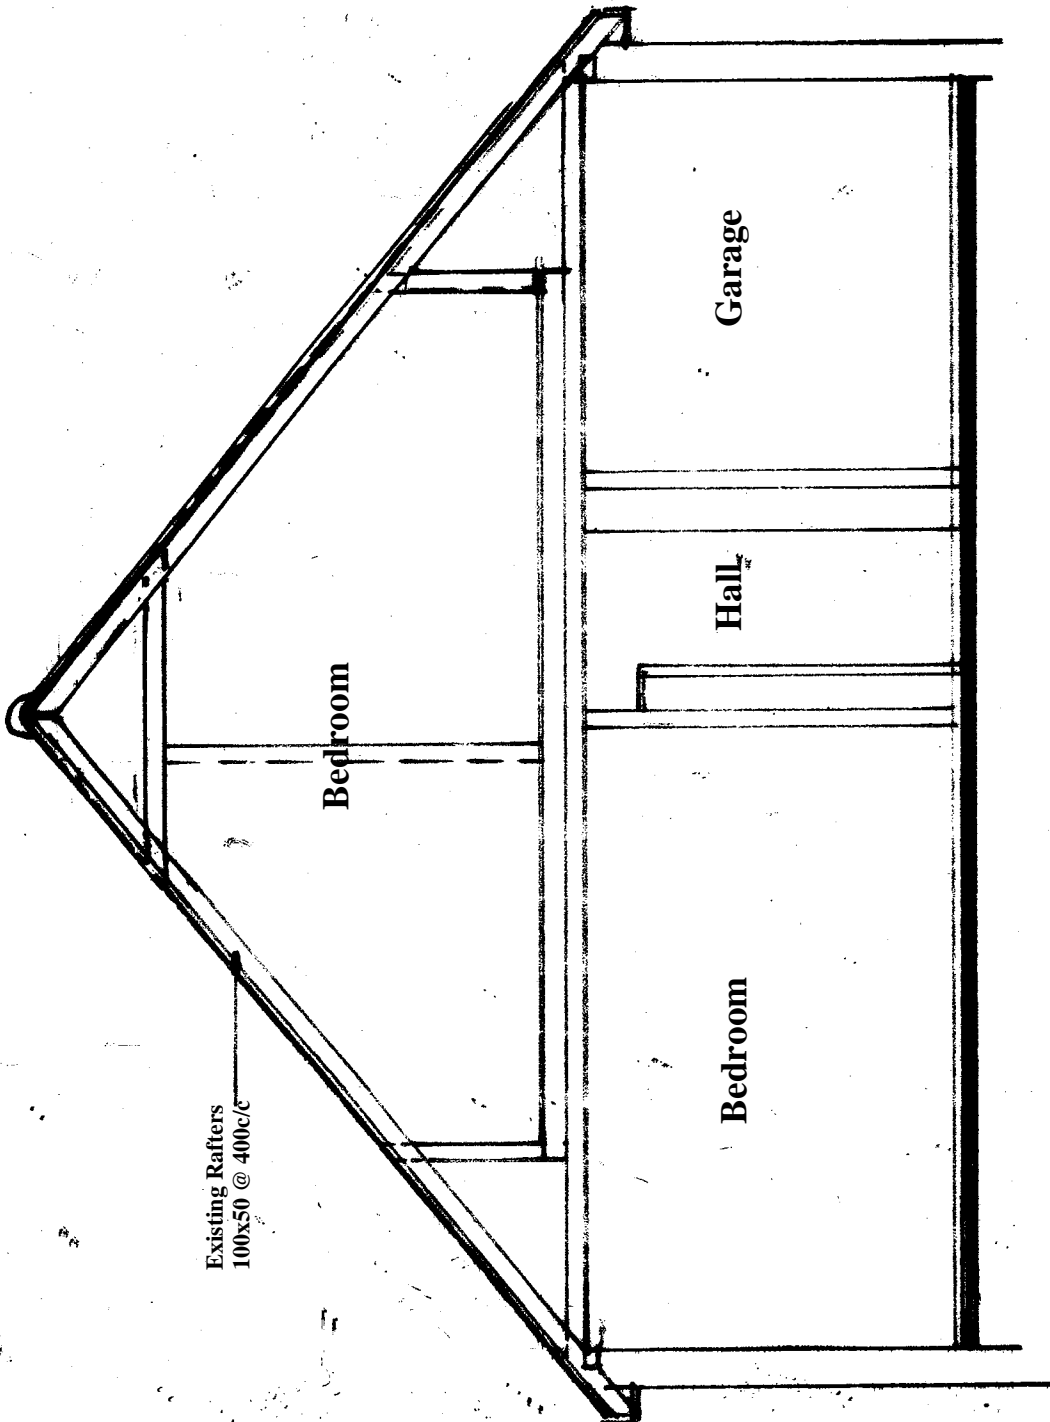

Existing Section X-X

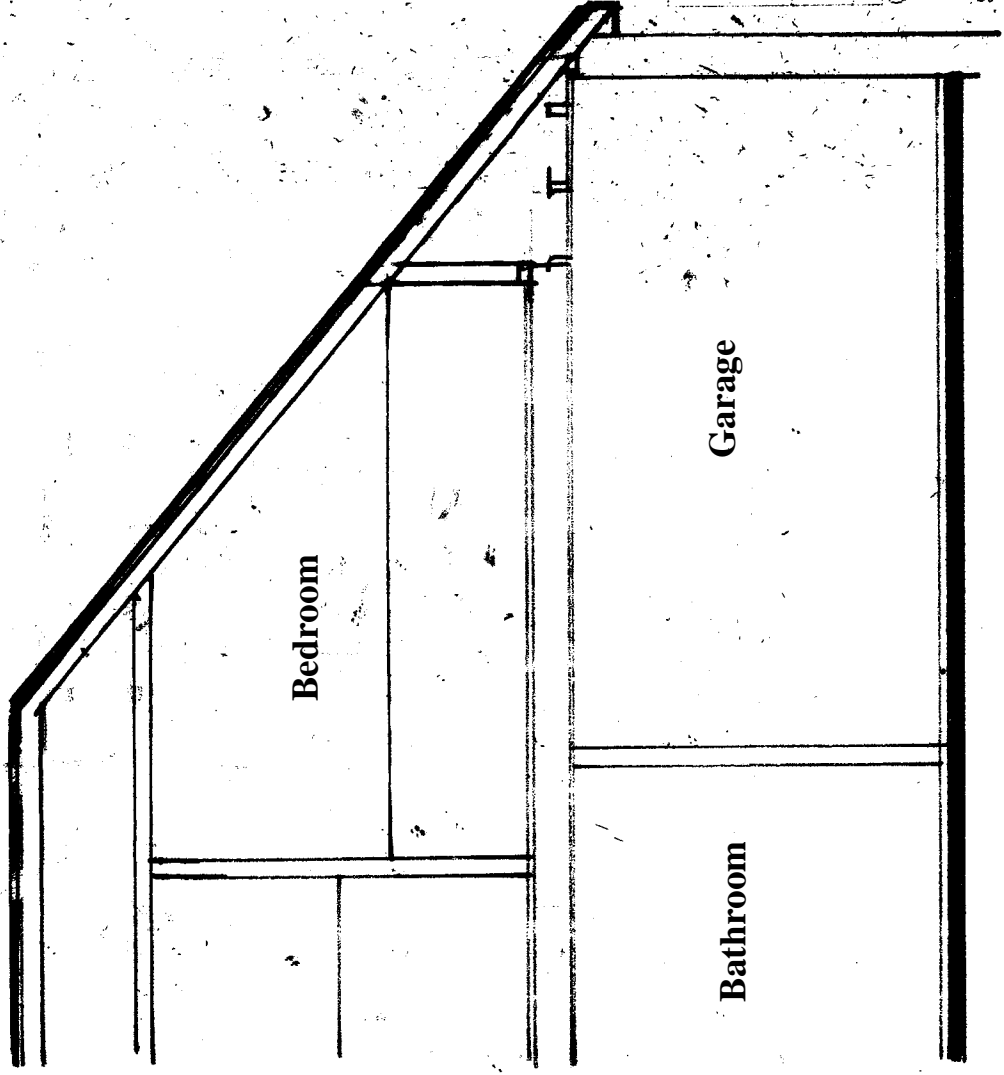

Existing Section Y-Y

Amendments	Date

Client **Mr. Karol & Miss Demiral**

Site Address

**2 Moat Way
Goring on sea
West Sussex
BN12 4DR**

Proposal **Loft Conversion**

Drawing Title **Existing Sections**

Date **18/02/26** Drawn **S. Burrows**

Scales **1:50 on A3**

DWG NO. S13500/5	REV
-------------------------	-----