


OS Plan B/W

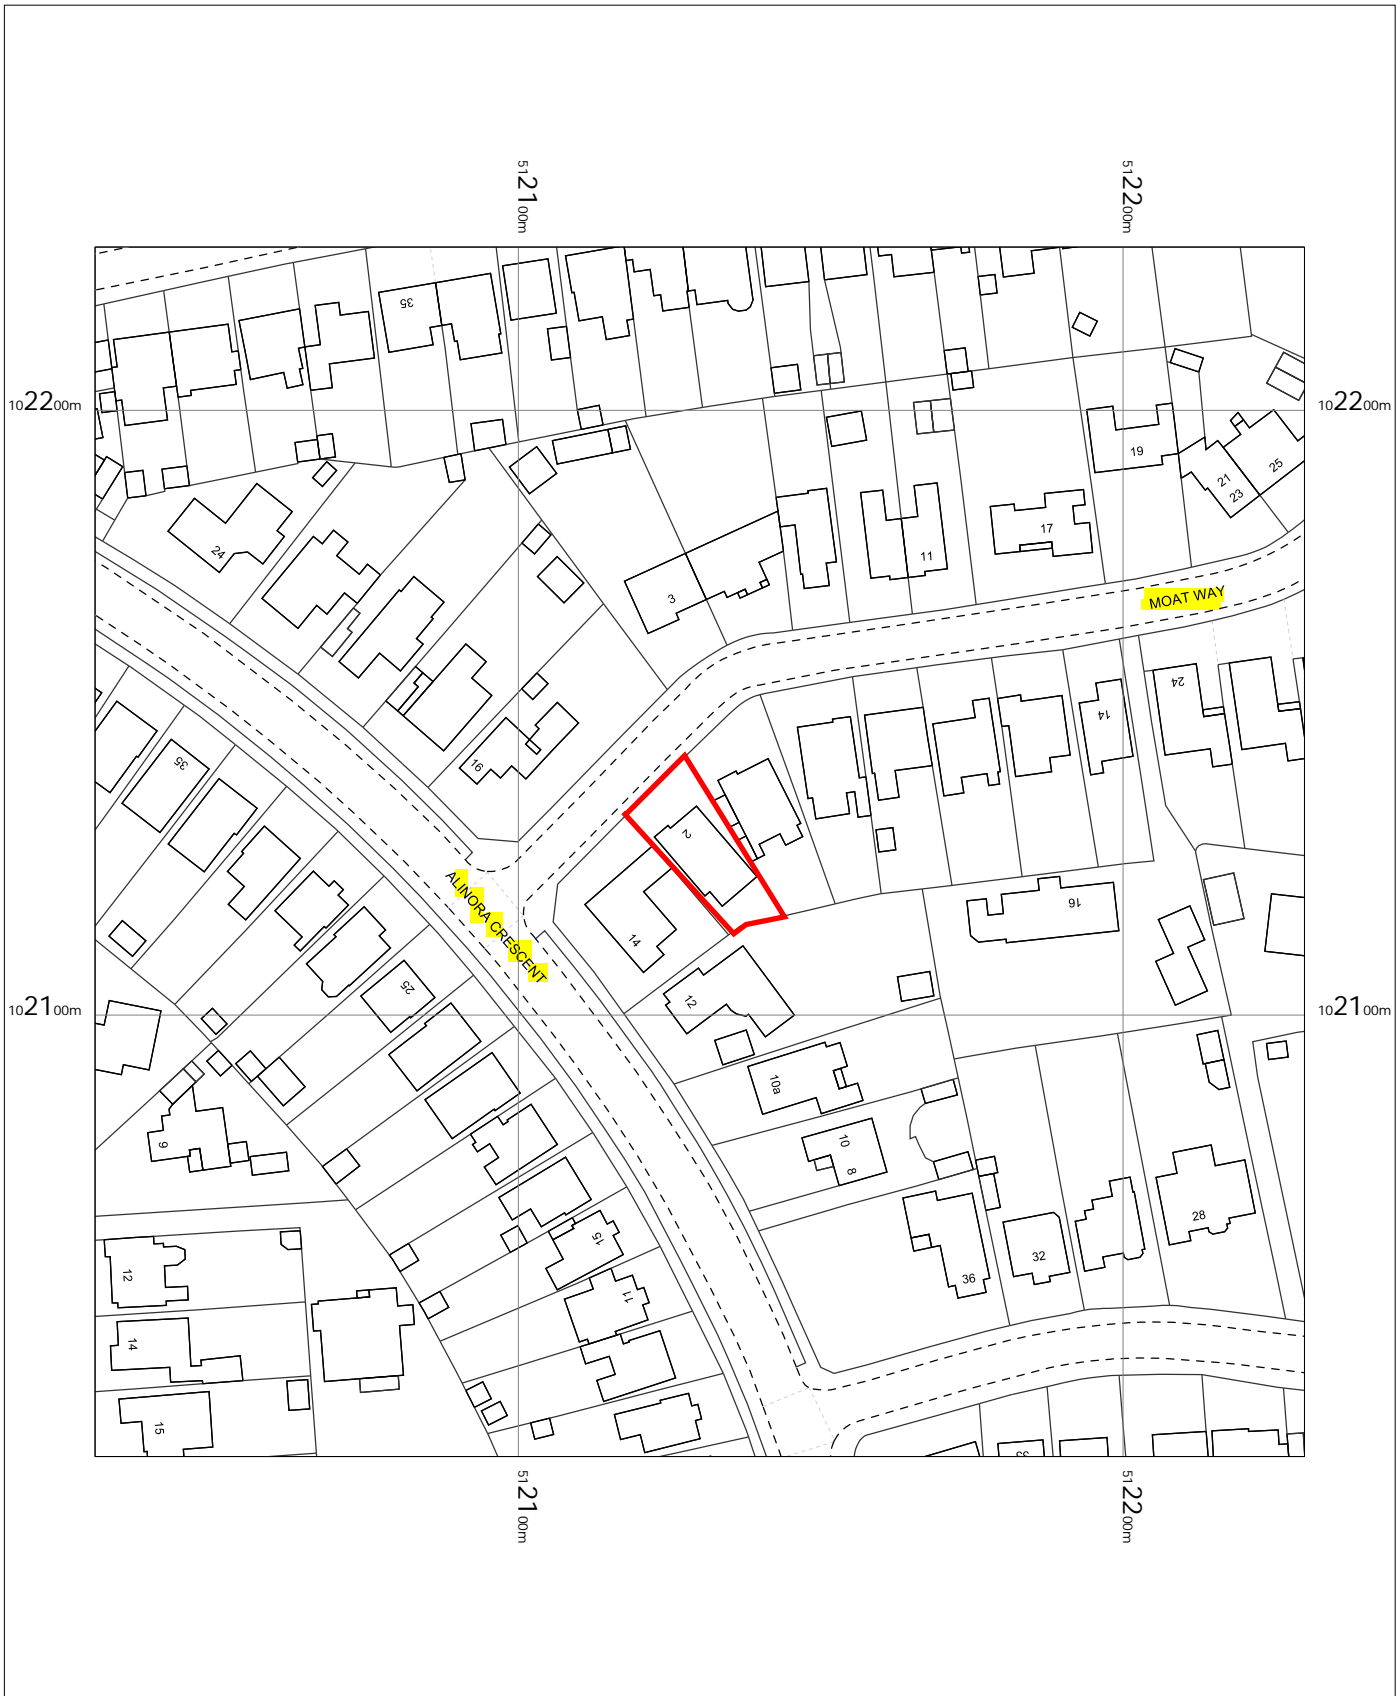

2 Moat Way,
Goring,
Worthing,
West Sussex
BN12 4DR

OS MasterMap 1250/2500/10000 scale
Thursday, February 26, 2026, ID: NMC-01265613
www.nationalmapcentre.co.uk
1:1250 scale print at A4, Centre: 512130 E, 102127 N
©Crown Copyright Ordnance Survey. Licence no.
AC0000814278

