


SCALE BAR
1:500 @ A3

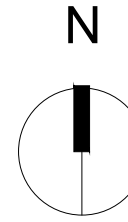

DO NOT SCALE FROM THIS DRAWING
EXCEPT FOR PLANNING


DRAWING TO BE READ IN CONJUNCTION WITH ALL OTHER ARCHITECTS AND ENGINEER'S CONTRACT DRAWING & SPECIFICATIONS. ANY DISCREPANCIES MUST BE BROUGHT TO THE ATTENTION OF THE ARCHITECT IMMEDIATELY. THIS DRAWING HAS BEEN PREPARED BASED ON SURVEY DRAWINGS AND INFORMATION PREPARED BY OTHERS. THE CONTRACTOR MUST VERIFY ALL DIMENSIONS BY SITE MEASUREMENT BEFORE ORDERING MATERIALS OR MANUFACTURING COMPONENTS. SUBSTITUTE MATERIALS & PRODUCTS TO THOSE NAMED WILL BE ACCEPTABLE IF PROVEN TO BE OF EQUAL OR HIGHER PERFORMANCE AND NOT IN CONFLICT WITH OTHER ELEMENTS.

THIS DRAWING HAS BEEN PREPARED FOR THE SOLE PURPOSE OF ACHIEVING PLANNING APPROVAL. THE DRAWINGS DO NOT PURPORT TO BE PRODUCTION DRAWINGS FOR TENDER OR CONSTRUCTION AND SHOULD NOT BE USED FOR ANY BUILDING OR CONTRACTUAL PURPOSES.

Existing utility room extension.



Replacement extension.

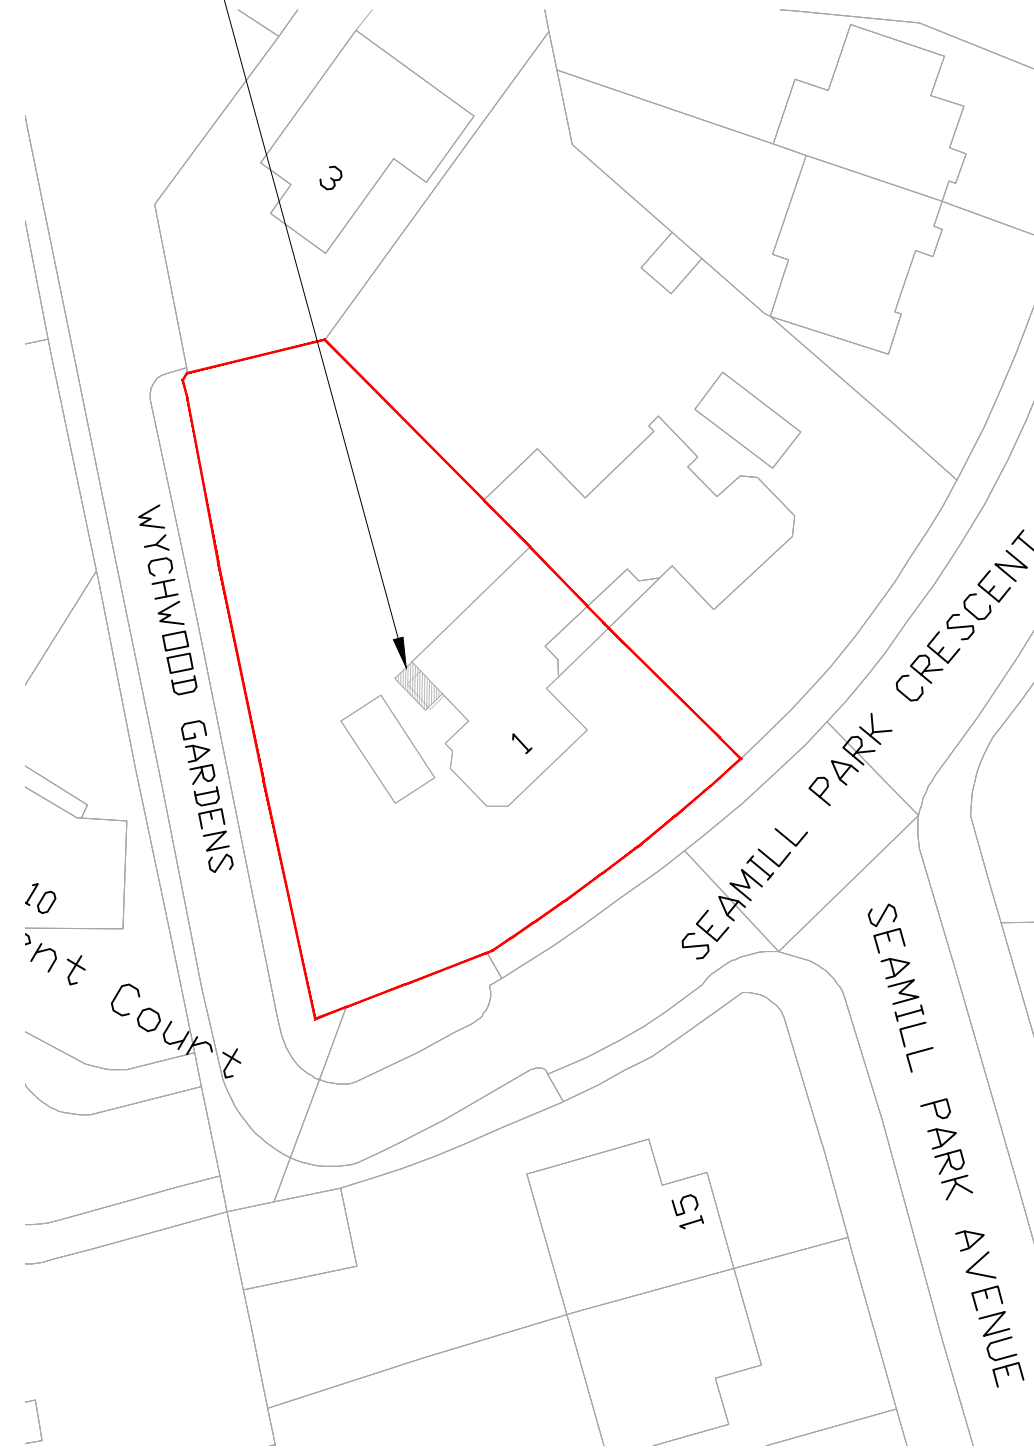

NOTES

FOR PLANNING

JOB TITLE
FLAT 2,
1 SEAMILL PARK CRESCENT

DRAWING TITLE
BLOCK PLANS
AS EXISTING AND AS PROPOSED

JOB No	DWG No	REV	
SPC	D.03		
DRAWN BY	CHECKED BY	SCALE (@A1)	DATE
ML	ML	1:500	11/25

LIGGINS WAINEWRIGHT ARCHITECTURE

TEL: 07503 352498
E-MAIL: INFO@LW-ARCHITECTURE.CO.UK

01 BLOCK PLAN
D.03 AS EXISTING 1:500 @ A3

02 BLOCK PLAN
D.03 AS PROPOSED 1:500 @ A3