



 Application Site

 Demise owned by client

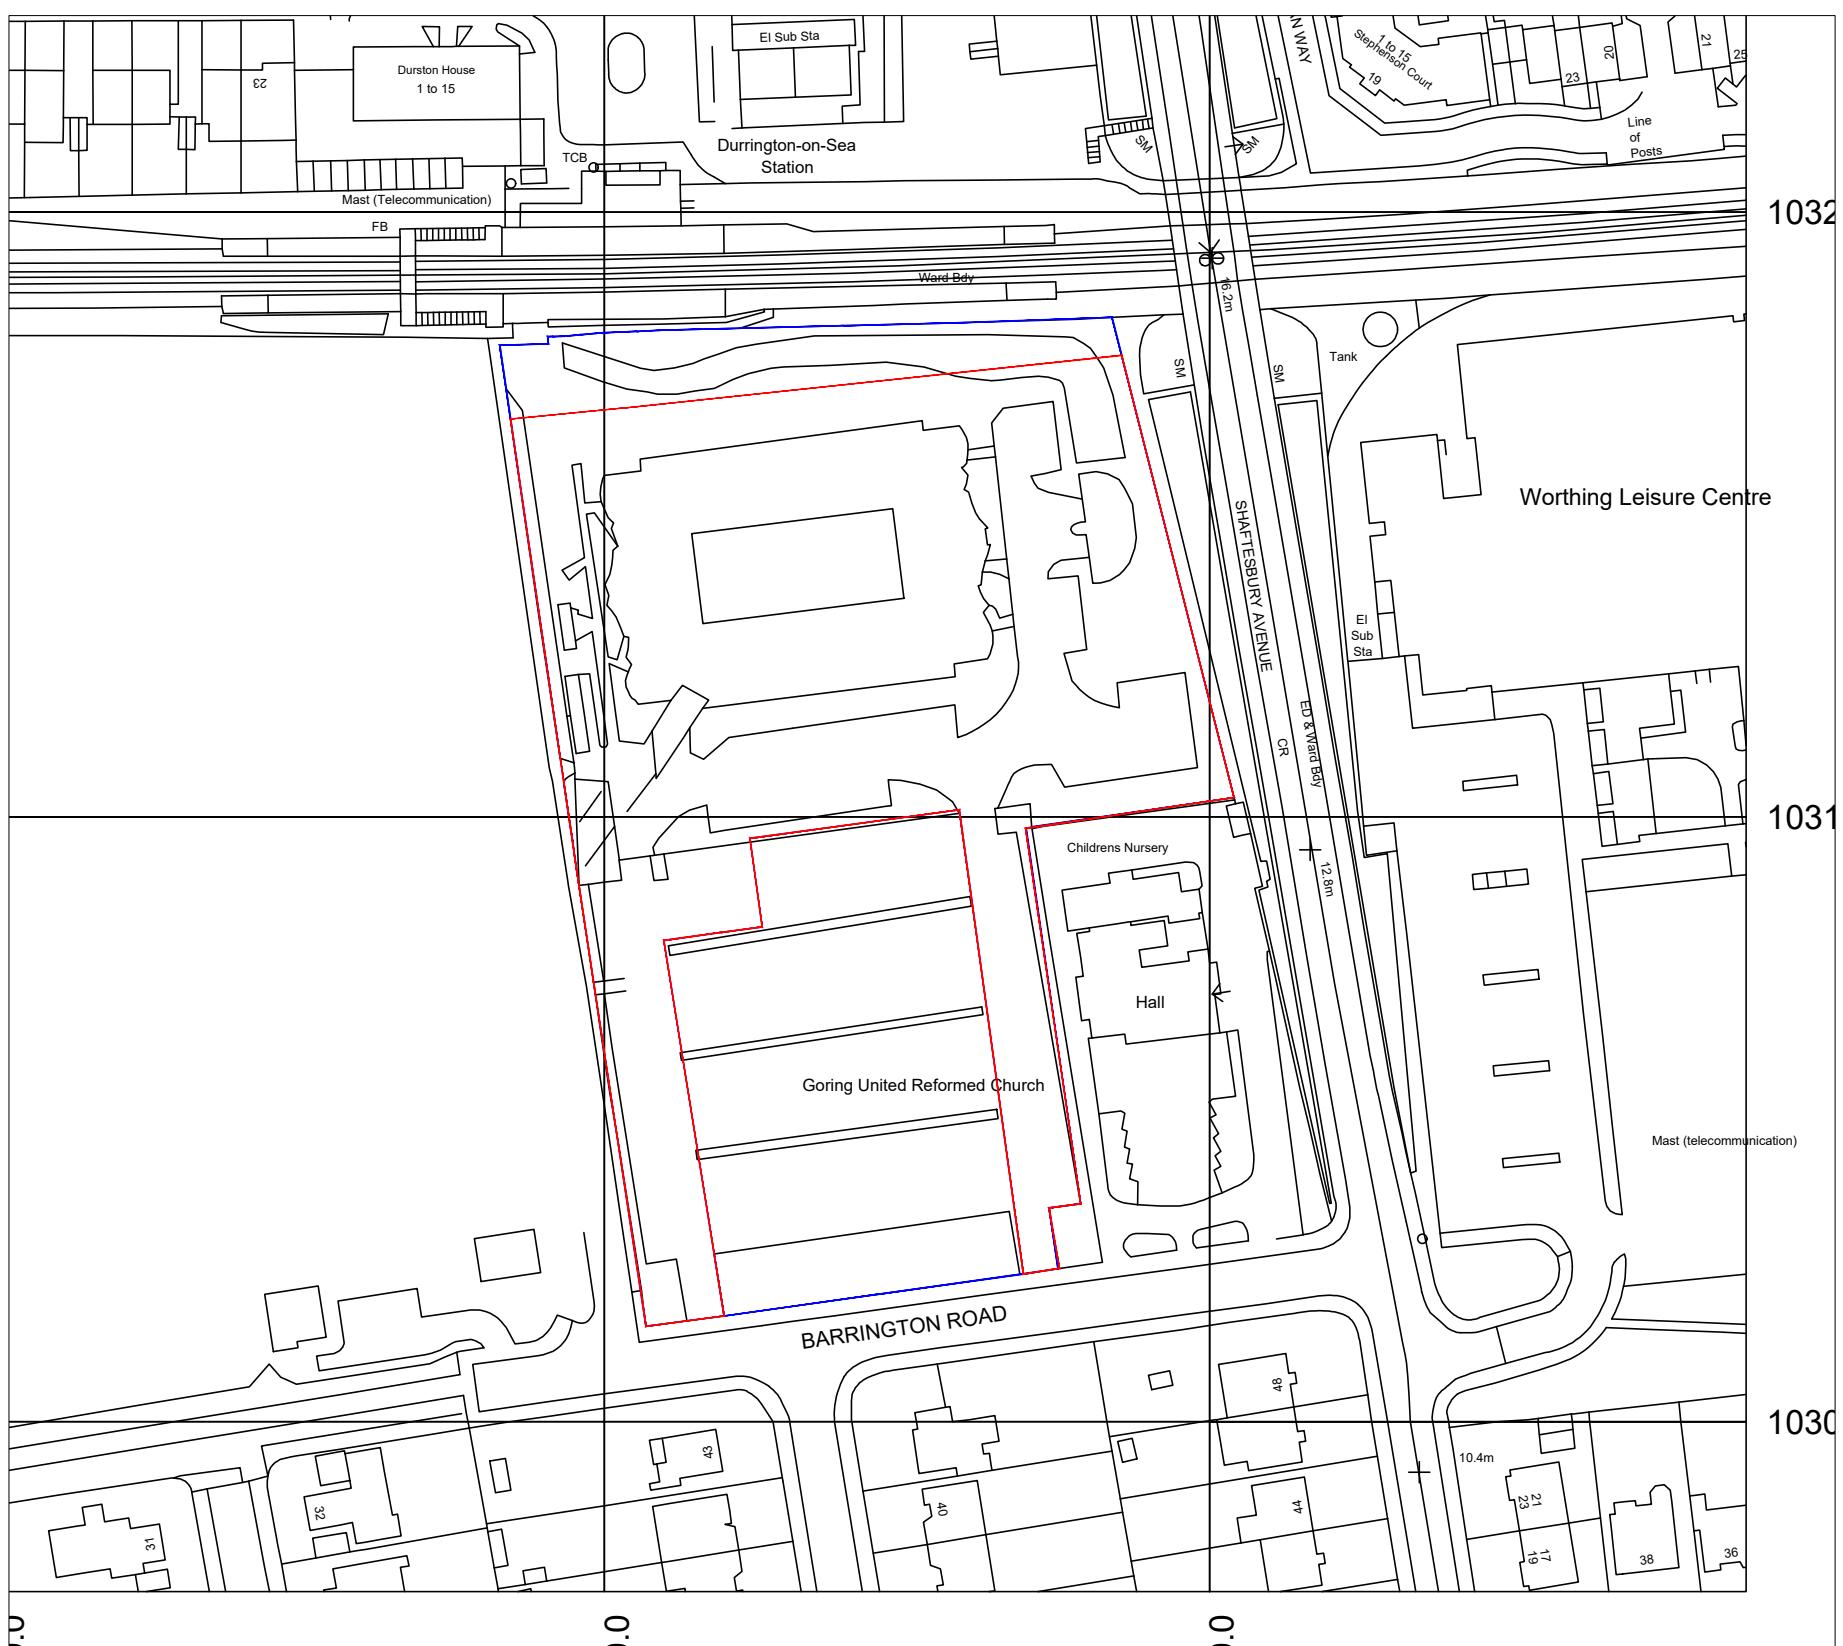

Site Location Plan

1:1250@A3

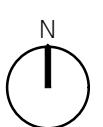

Brooks Murray Architects
41 Tabernacle Street, London, EC2A 4AA
+44 (0)2077399955 admin@brooksmurray.com

brooks murray

CLIENT:
PRIVATE CLIENT

JOB:
Durrington Bridge House
Worthing
BN12 4SE

DRAWING TITLE:
Site Location Plan

SCALE:
1:1250 @ A3

DATE:
August 2024

STATUS:
Permitted Development

DRAWING NUMBER: REV: ISSUED BY:
1367.02.001 CF

