
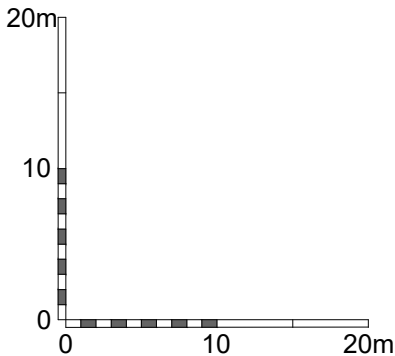


REV.	AMENDMENT	BY:	DATE
------	-----------	-----	------

- Application Site
- Demise owned by client

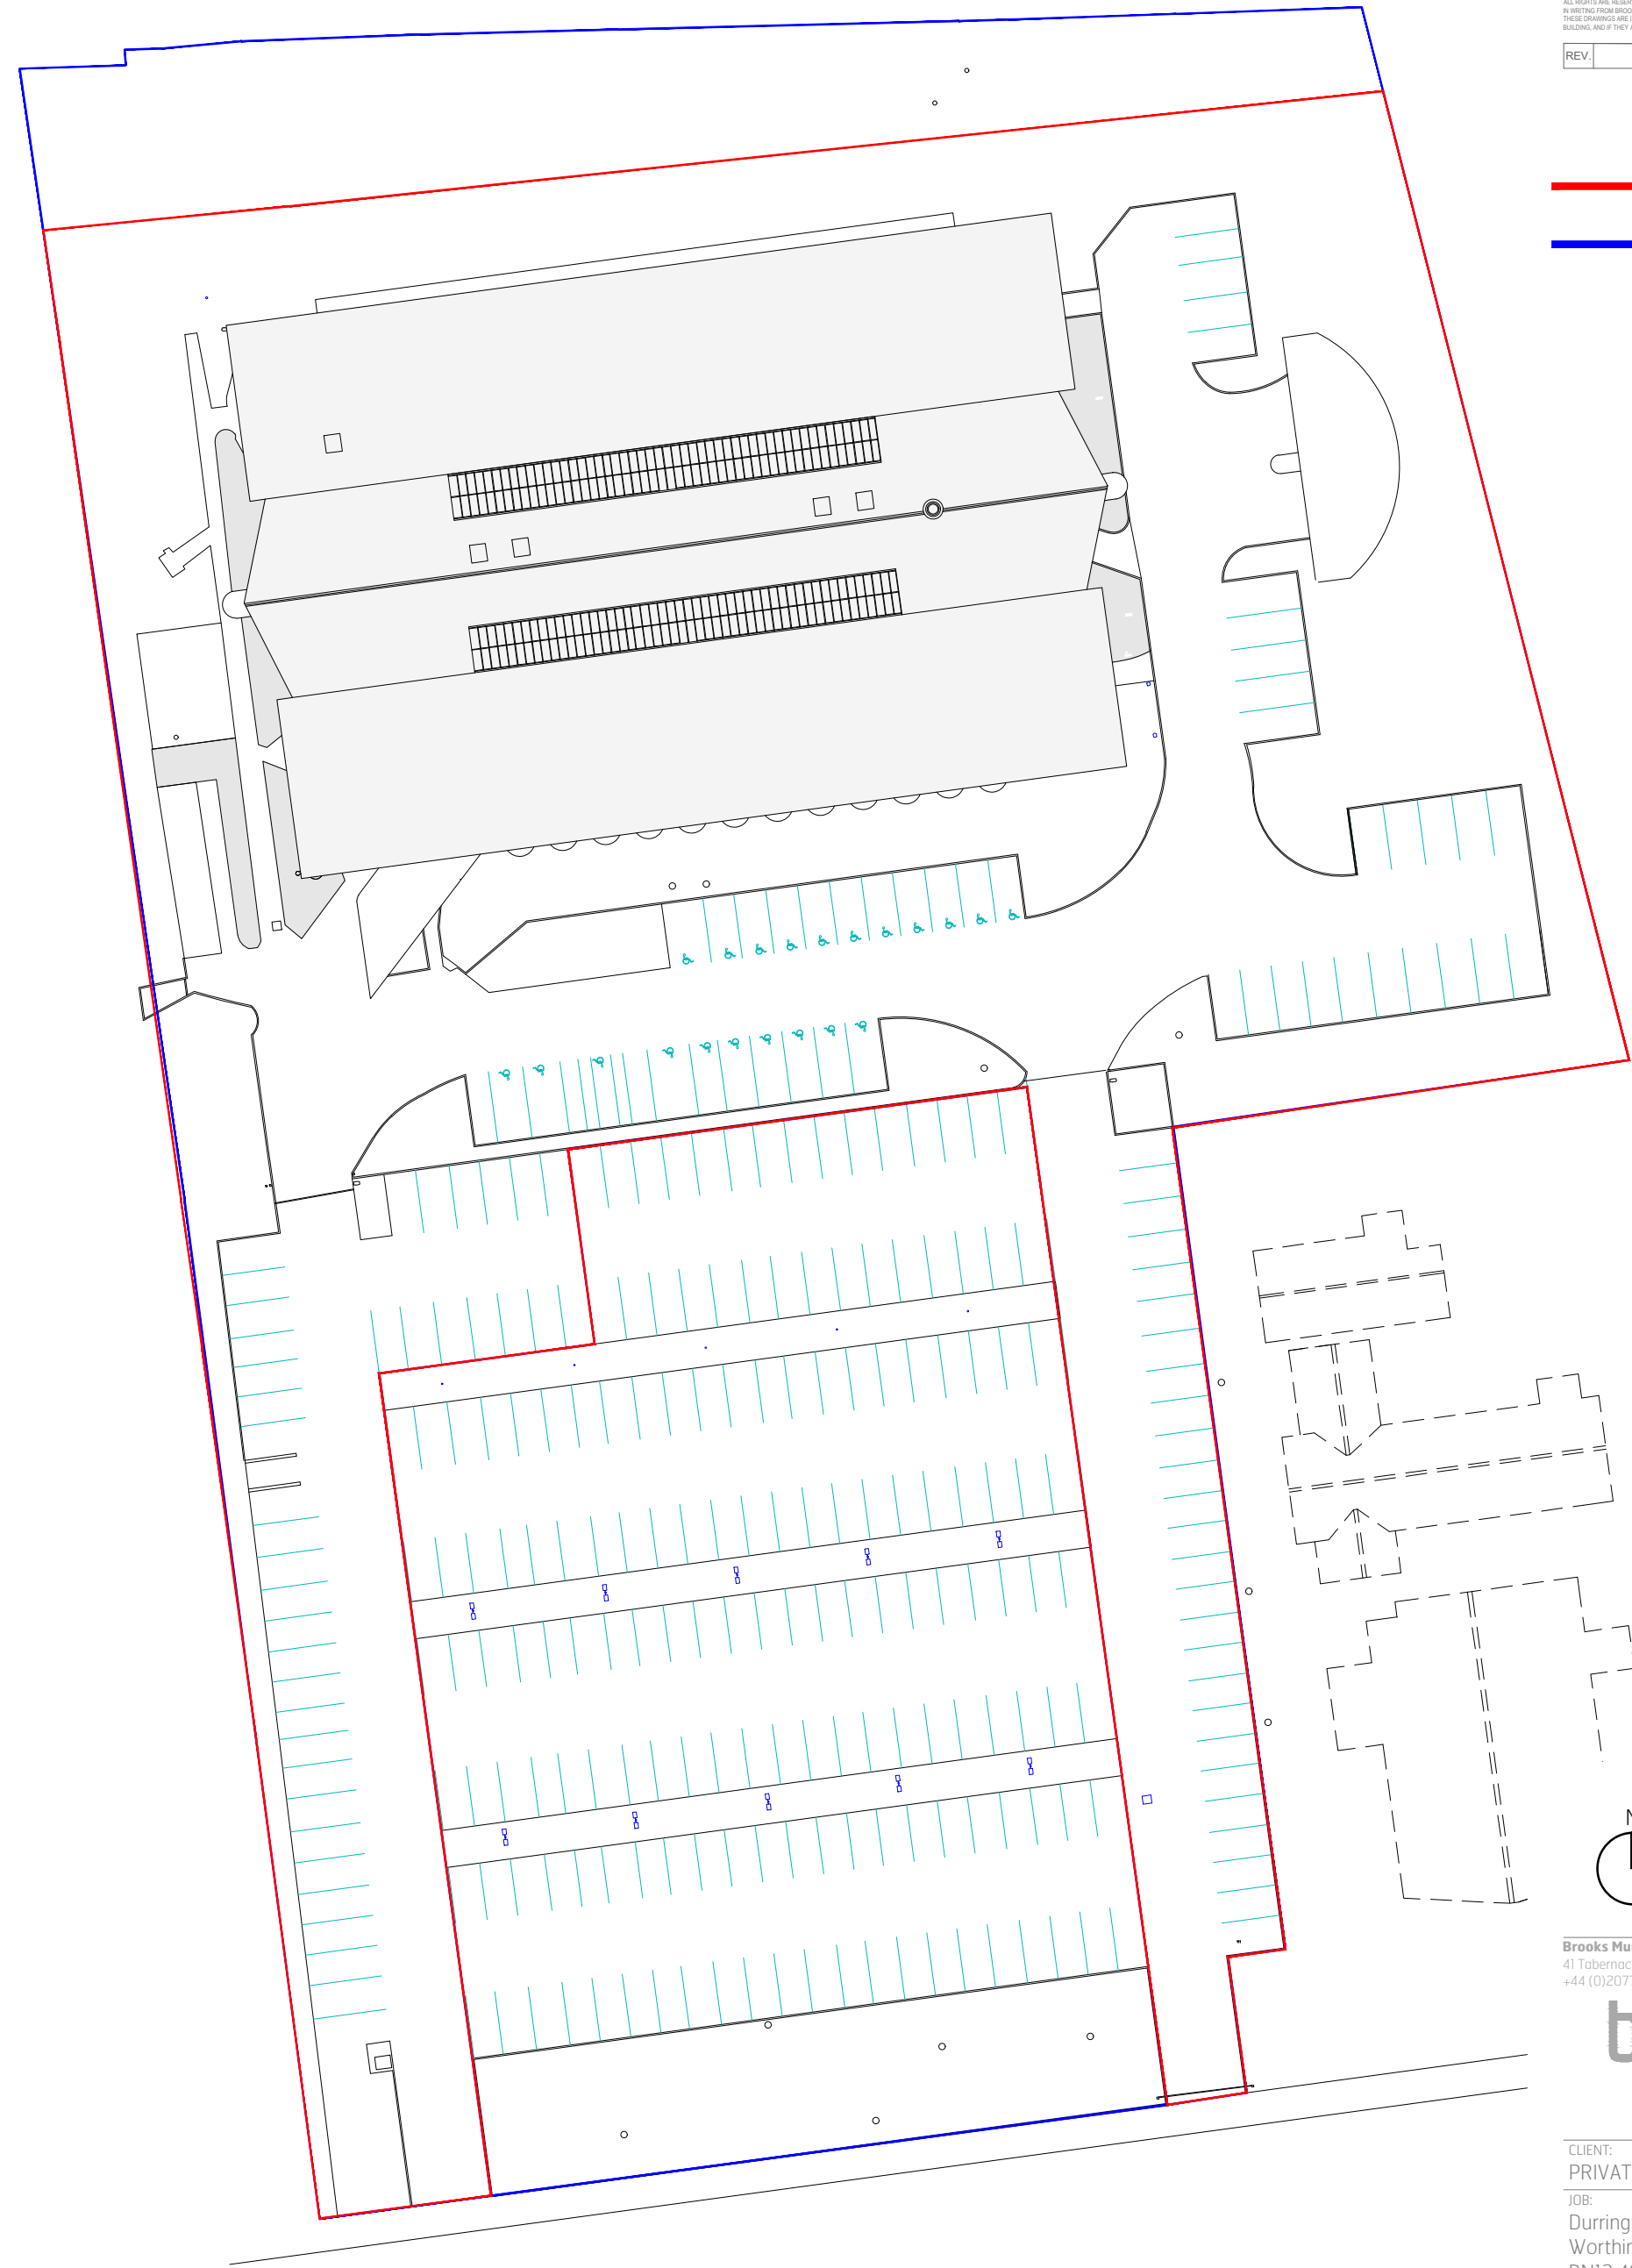

Existing Block Plan
1:500@A3

Brooks Murray Architects
41 Tabernacle Street, London, EC2A 4AA
+44 (0)2077399955 admin@brooksmurray.com

brooks
murray

CLIENT:
PRIVATE CLIENT

JOB:
Durrington Bridge House
Worthing
BN12 4SE

DRAWING TITLE:
Existing Block Plan

SCALE:
1:500 @ A3

DATE:
August 2024

STATUS:
Permitted Development

DRAWING NUMBER:	REV:	ISSUED BY:
1367.002		CF