



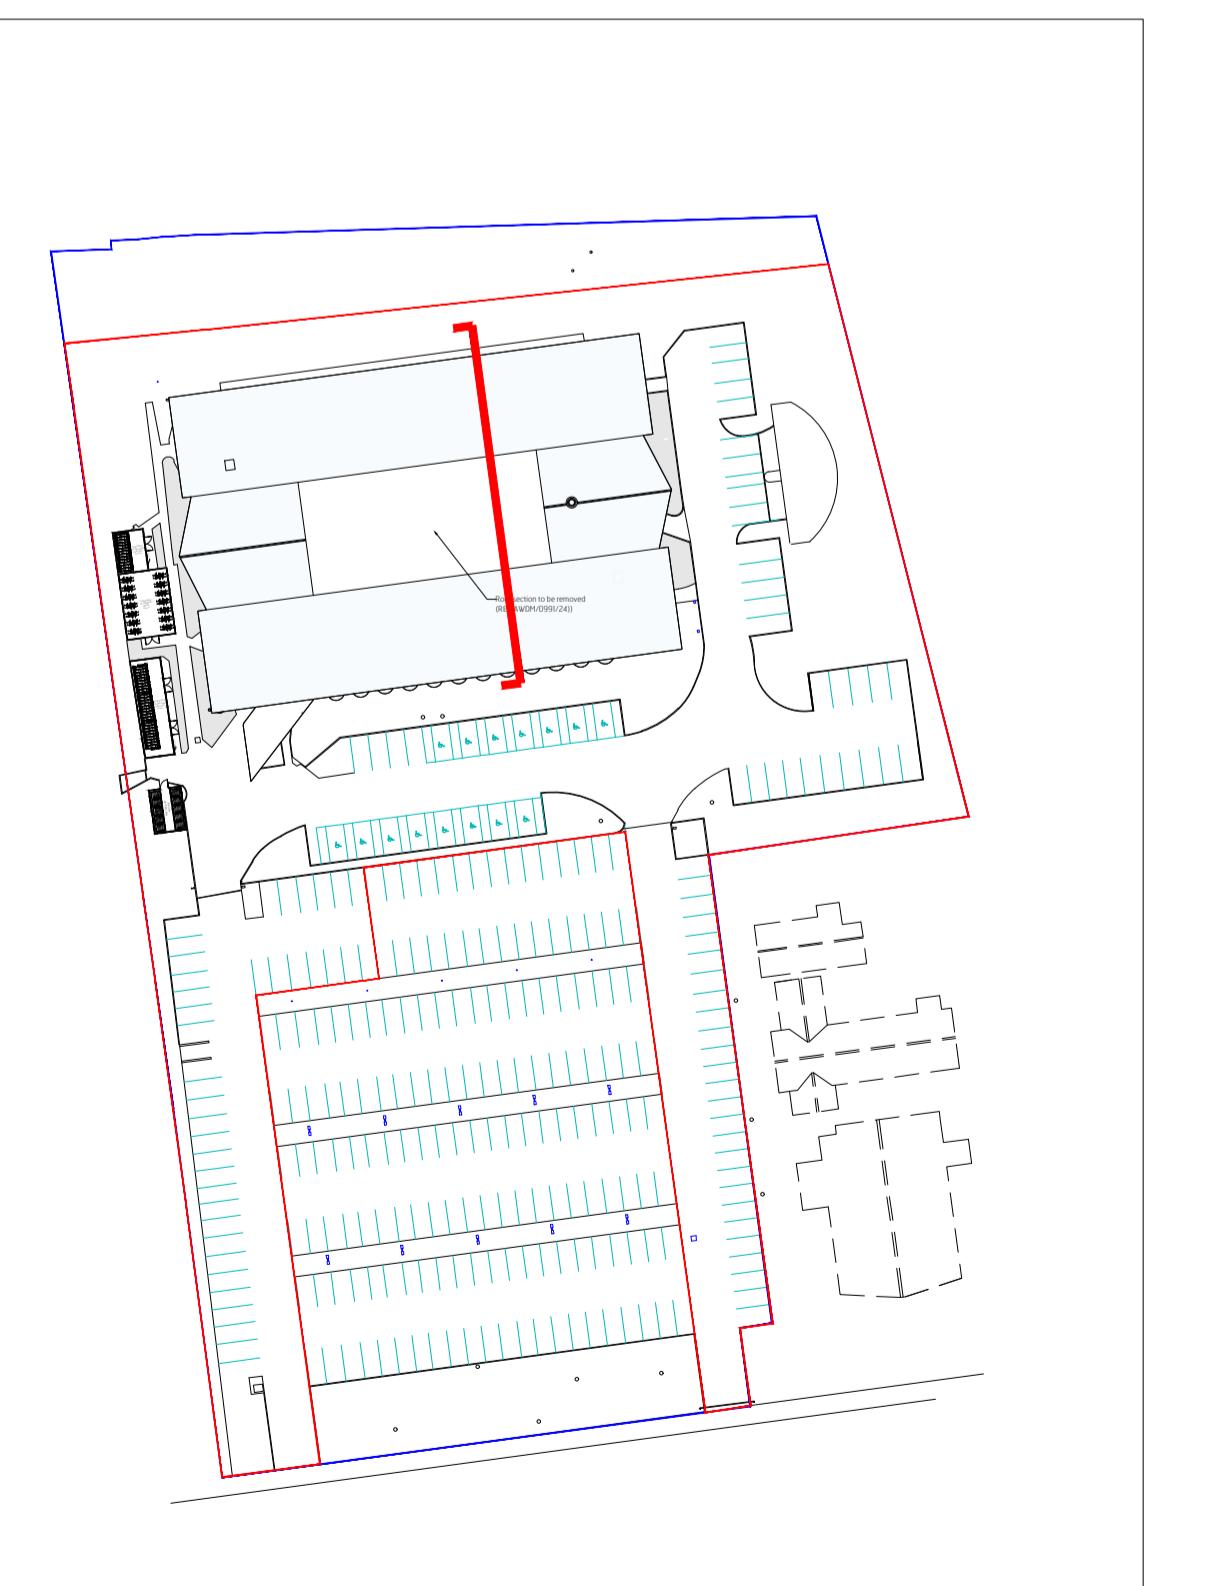

Proposed Section C-C
 1:100@A1

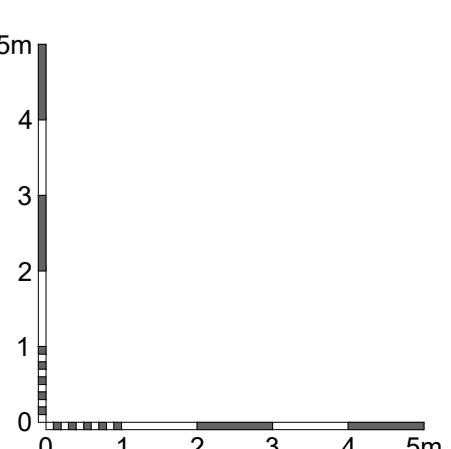

Brooks Murray Architects
 41 Tavistock Street, London, EC2A 4AA
 +44 (0)2077399955 admin@brooks-murray.com

**brooks
murray**

CLIENT:
 PRIVATE CLIENT

JOB:
 Durrington Bridge House
 Worthing
 BN12 4SE

DRAWING TITLE:
 Proposed Section C-C

SCALE:
 1:100@ A1

DATE:
 August 2024

STATUS:
 Permitted Development

DRAWING NUMBER: 1362.300
 REV: CF
 ISSUED BY: CF