




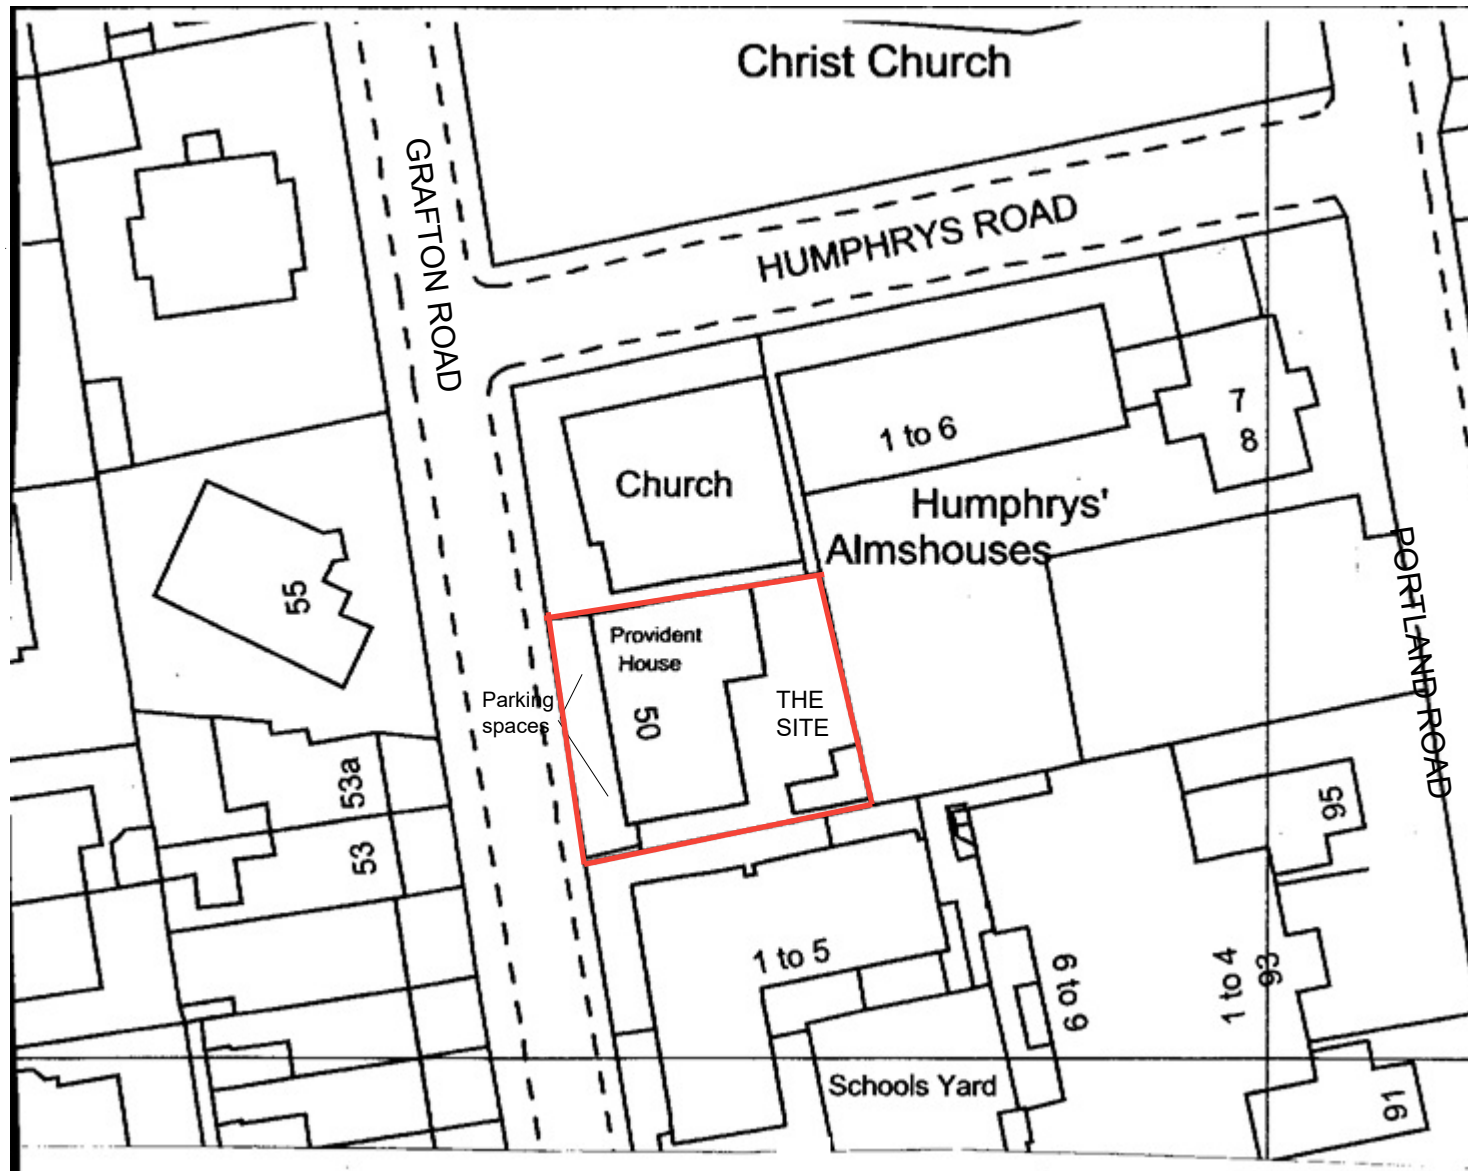

Block plan 1:500

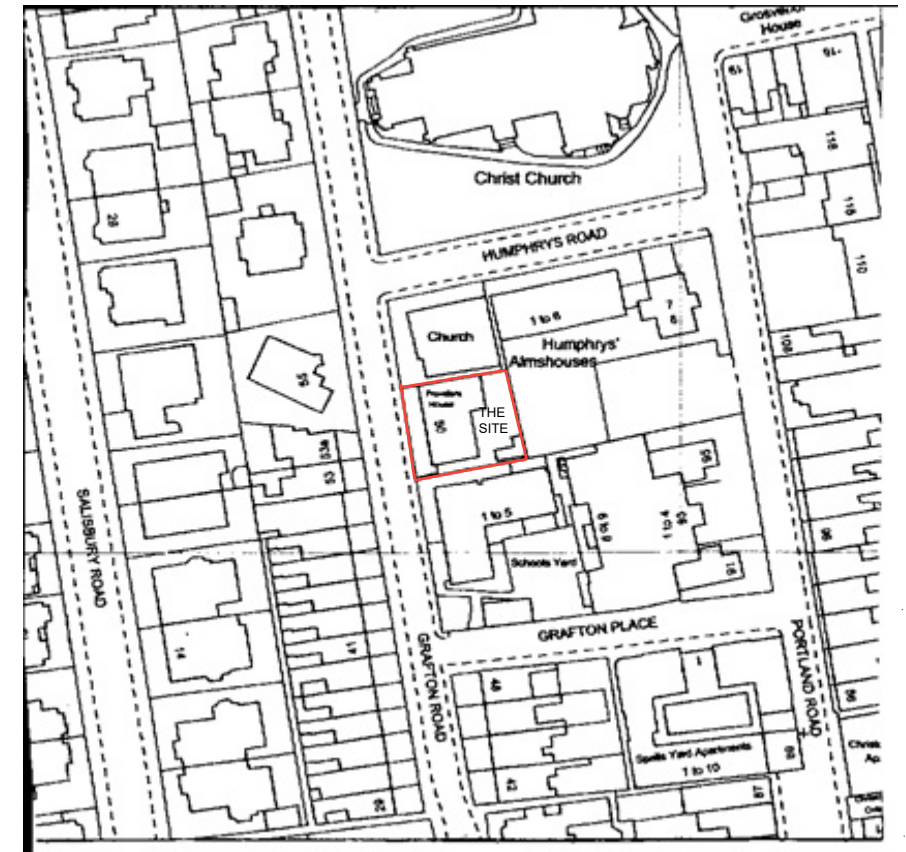

Site plan 1:1250

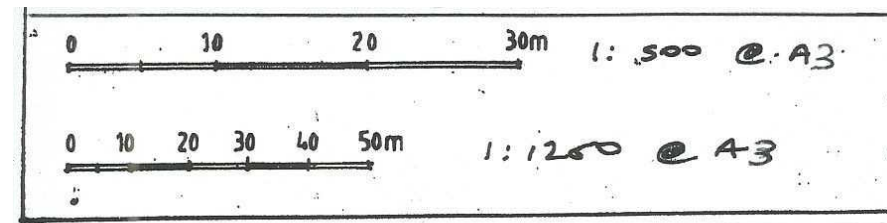

AJ SALTER & SON
Architectural Technicians
and Surveyors
50 WINDSOR ROAD, WORTHING,
WEST SUSSEX, BN11 2LY
Tel/Fax: (01903 209496)
E-mail: ajsalterandson@hotmail.com

C			
B			
A			
Client	Trustees of Humphry's Almshouses		
Address	50 Grafton Road : Worthing		
Drawing	Location plans	No.	1225:3
Scale	1:500 1:1250	Drawn	IS
		Date	May 25