


Location Plan

Site Address: 29, Ardsheal Close, Gaisford, Worthing, BN14 7RP

Date Produced: 08-May-2026

Scale: 1:1250 @A3

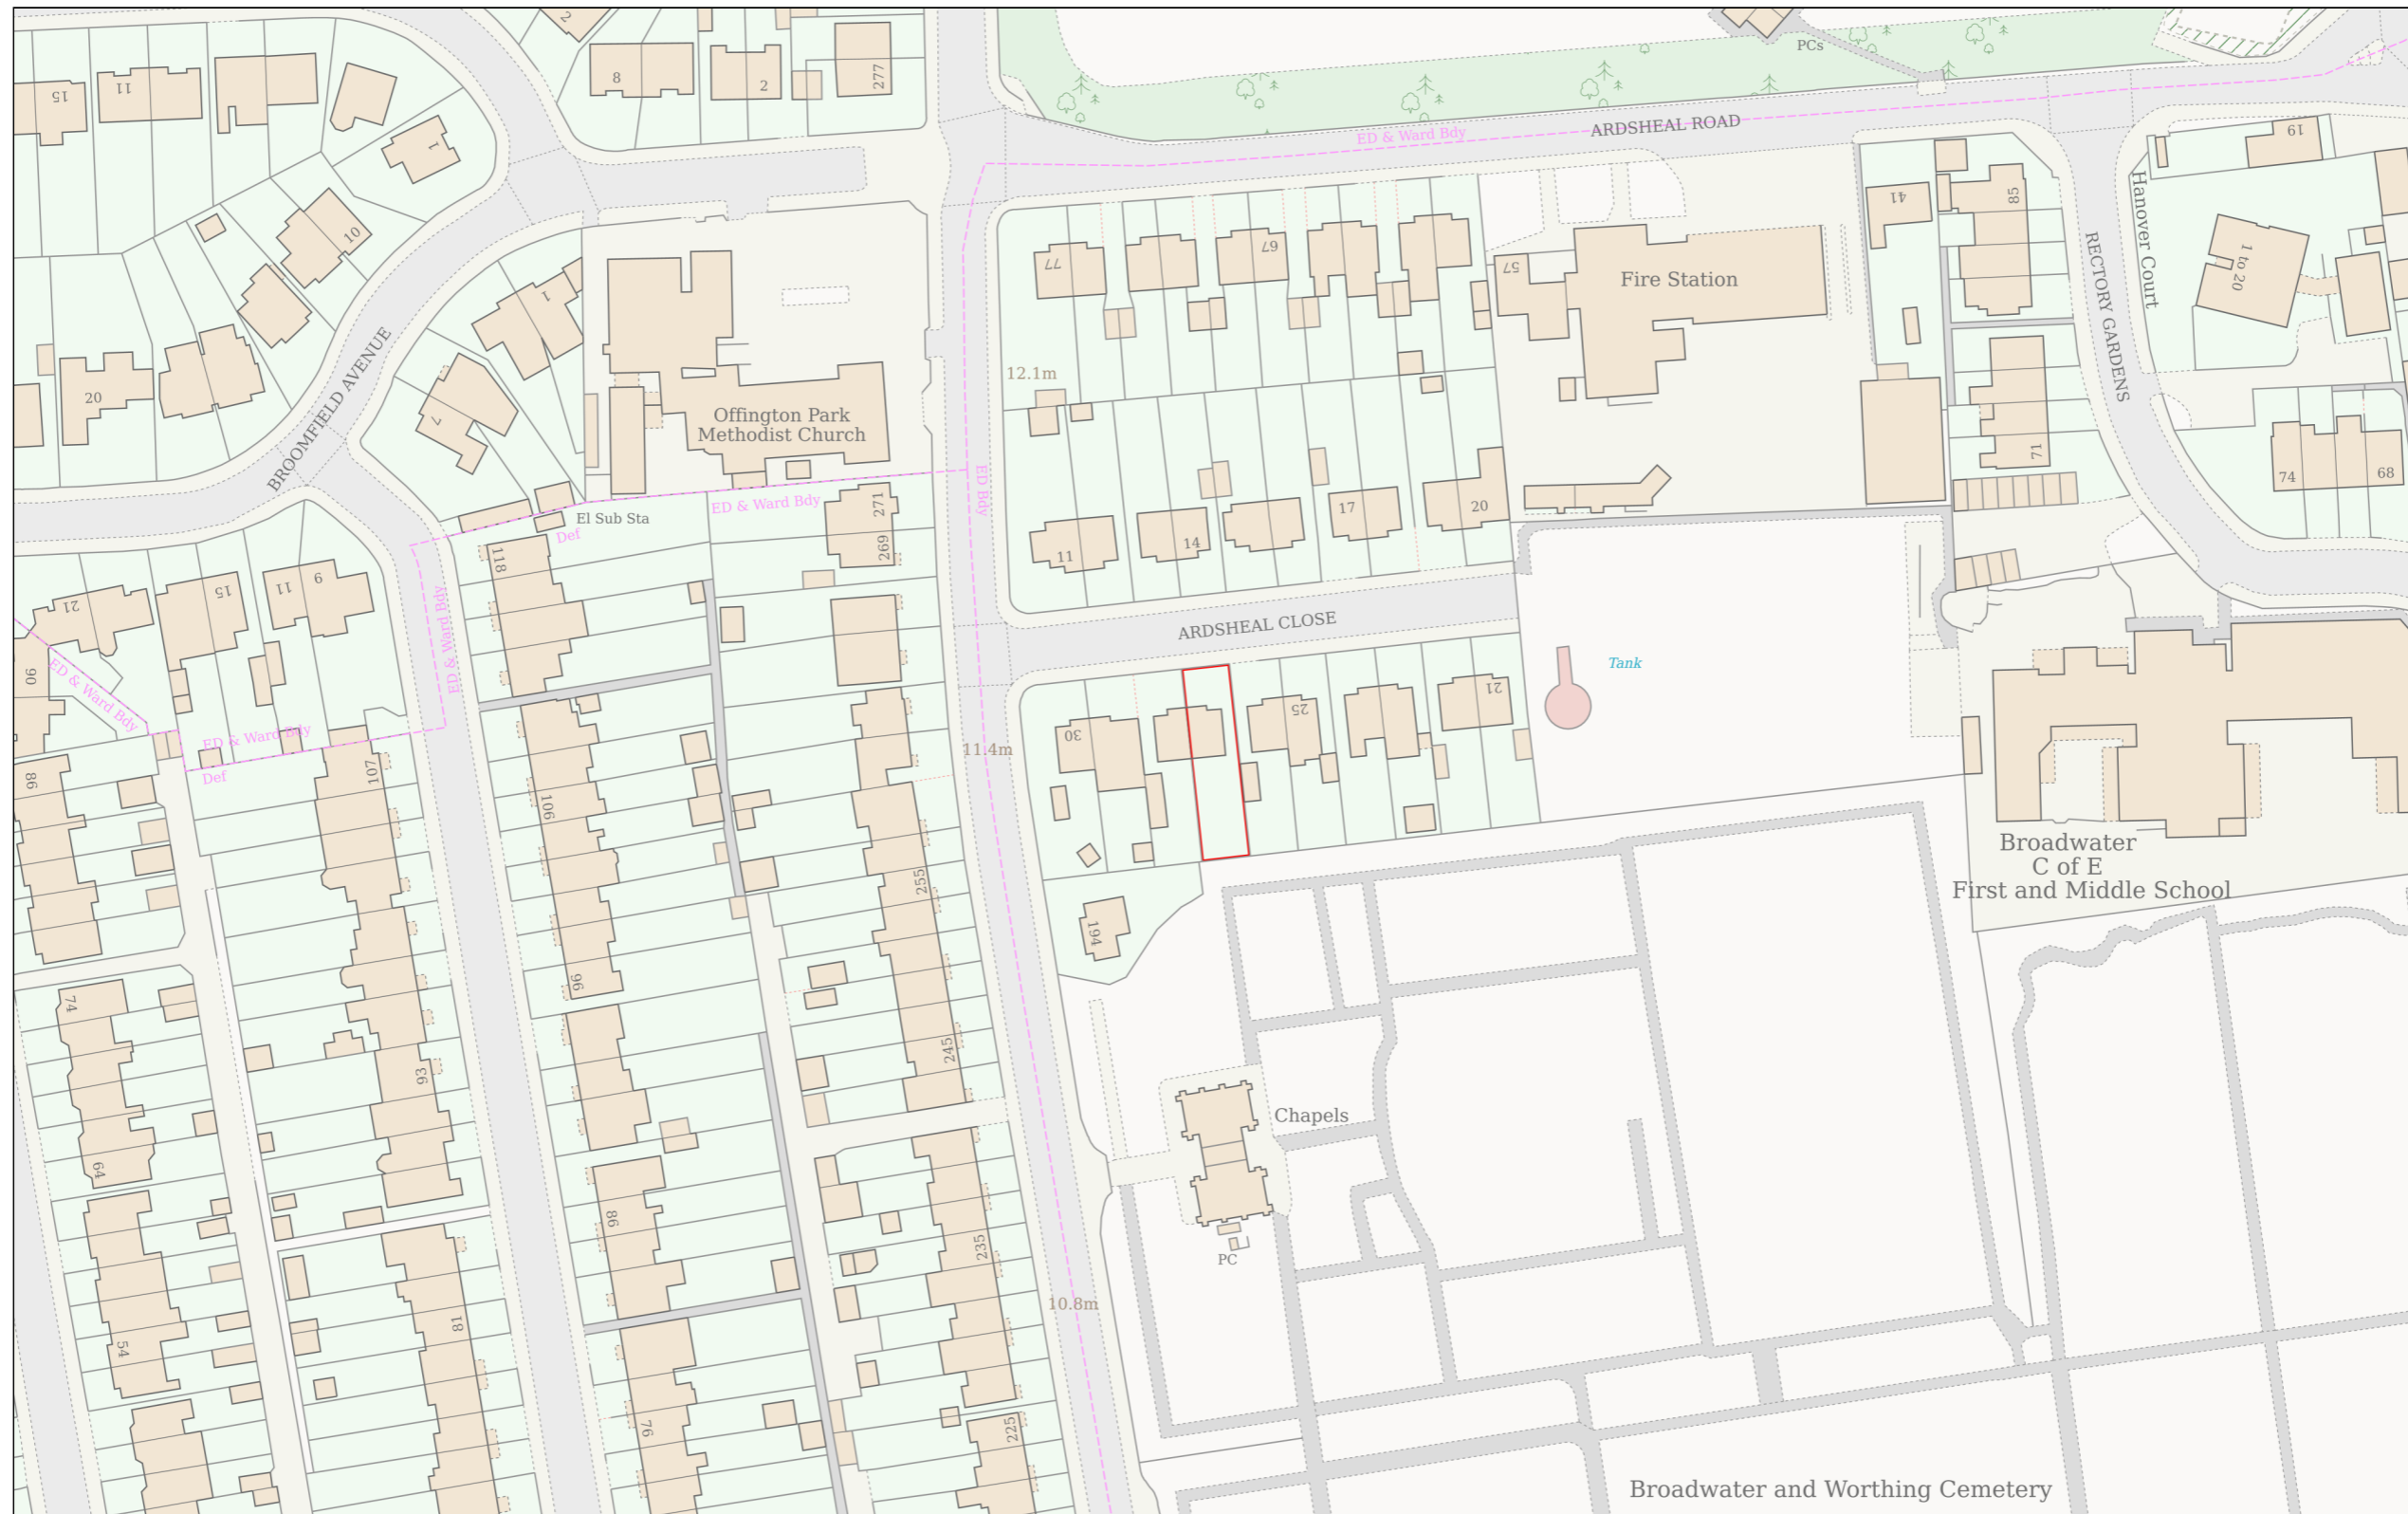

Planning Portal Reference: PP-14900659v1

