


Note:
 1. The site plan within the site boundary is based on survey drawings completed in March 2024.
 2. The Free Wharf plan is indicative only, relying on the latest publicly available drawings.

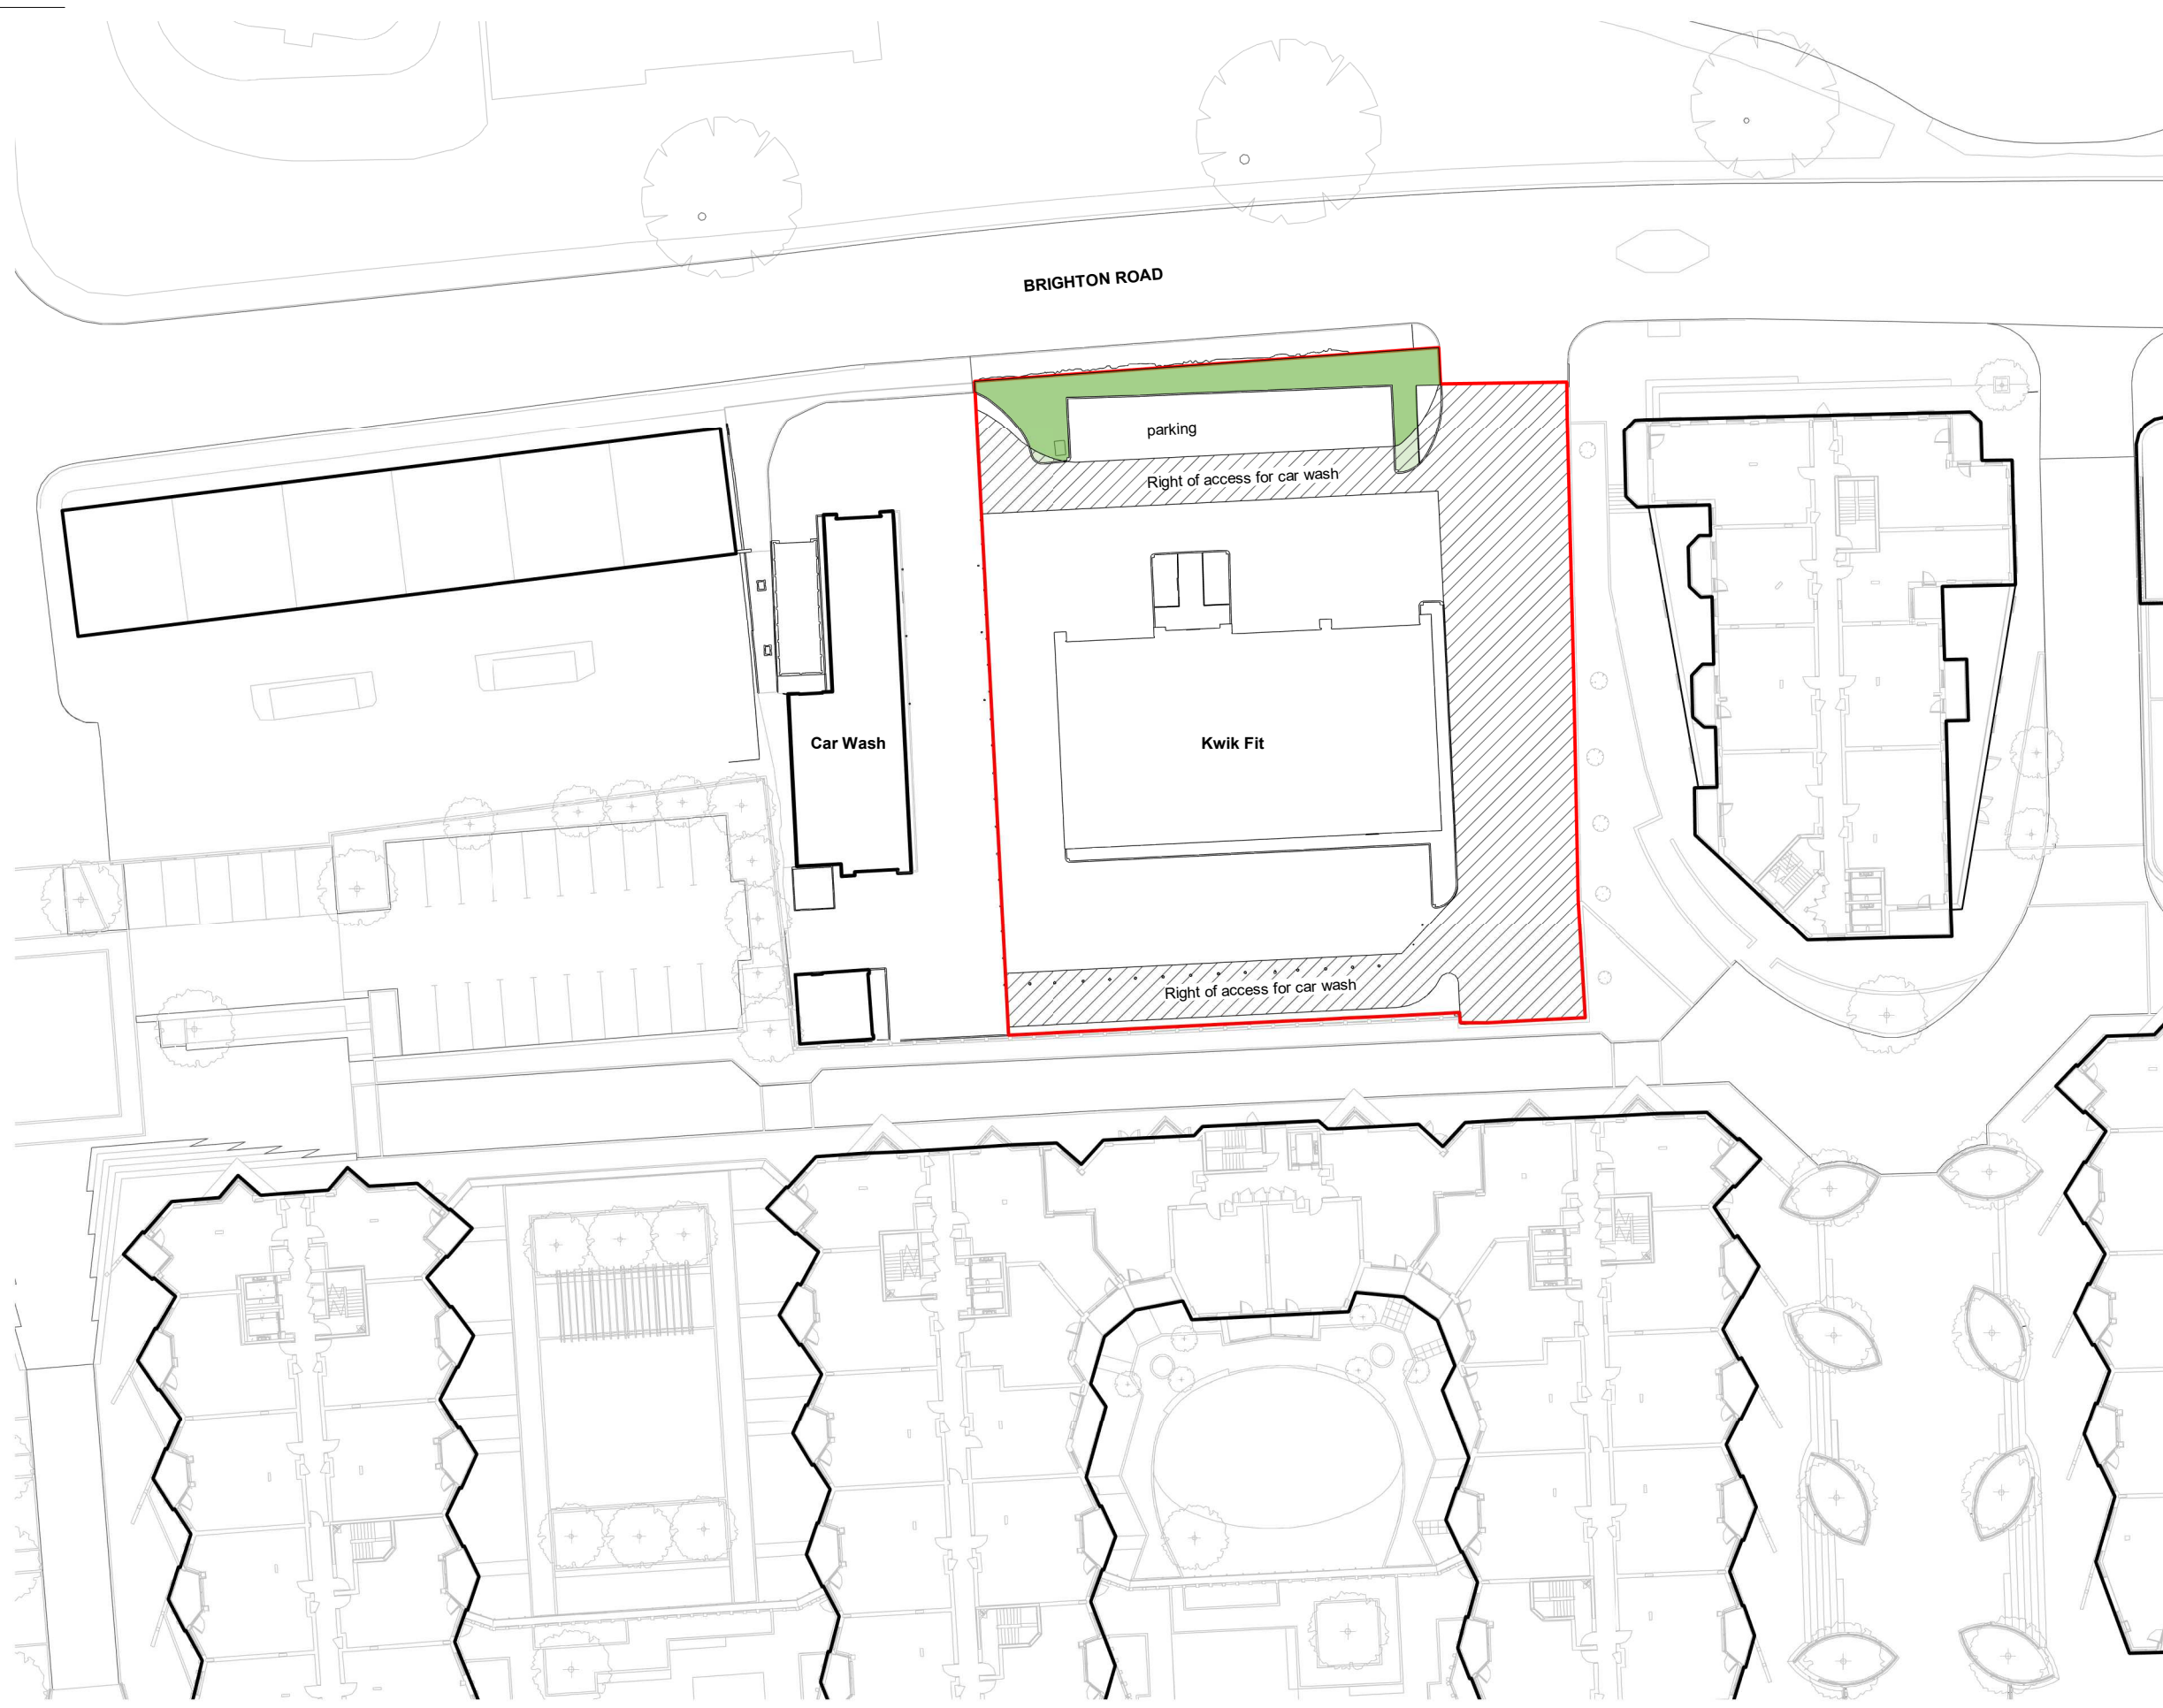

Rev	Status	Date	Check	Description
P02	S0	10.09.24	NC	General Amendments
P01	S0	29.08.24	NC	First Issue

HolderMathiasarchitects

T +44 (0) 20 7287 0735
 www.holdermathias.com
 London Cardiff Munich

Project
 Shoreham-by-Sea
 37-41 Brighton Road
 Blenheim Estates

Title
 Existing Site Plan

Job No	Scale at A3	Classification	Status	Revision
4713	As indicated	PM_40_40_34	S0	P02

Project - Originator - Functional Breakdown - Spatial Breakdown - Form - Discipline - Number
KFSH-HMA-ZZ-ZZ-D-A-00002

ISO 14001 : 2015 ISO 9001 : 2015 RIBA Chartered Practice
 Please consider the environment before printing this document
 Refer to dimensions where provided - do not scale from this drawing

1 Existing Site Plan
 1 : 500

