


45 OLD FORT ROAD - PROPOSED FIRST FLOOR

SCALE BAR 1/50

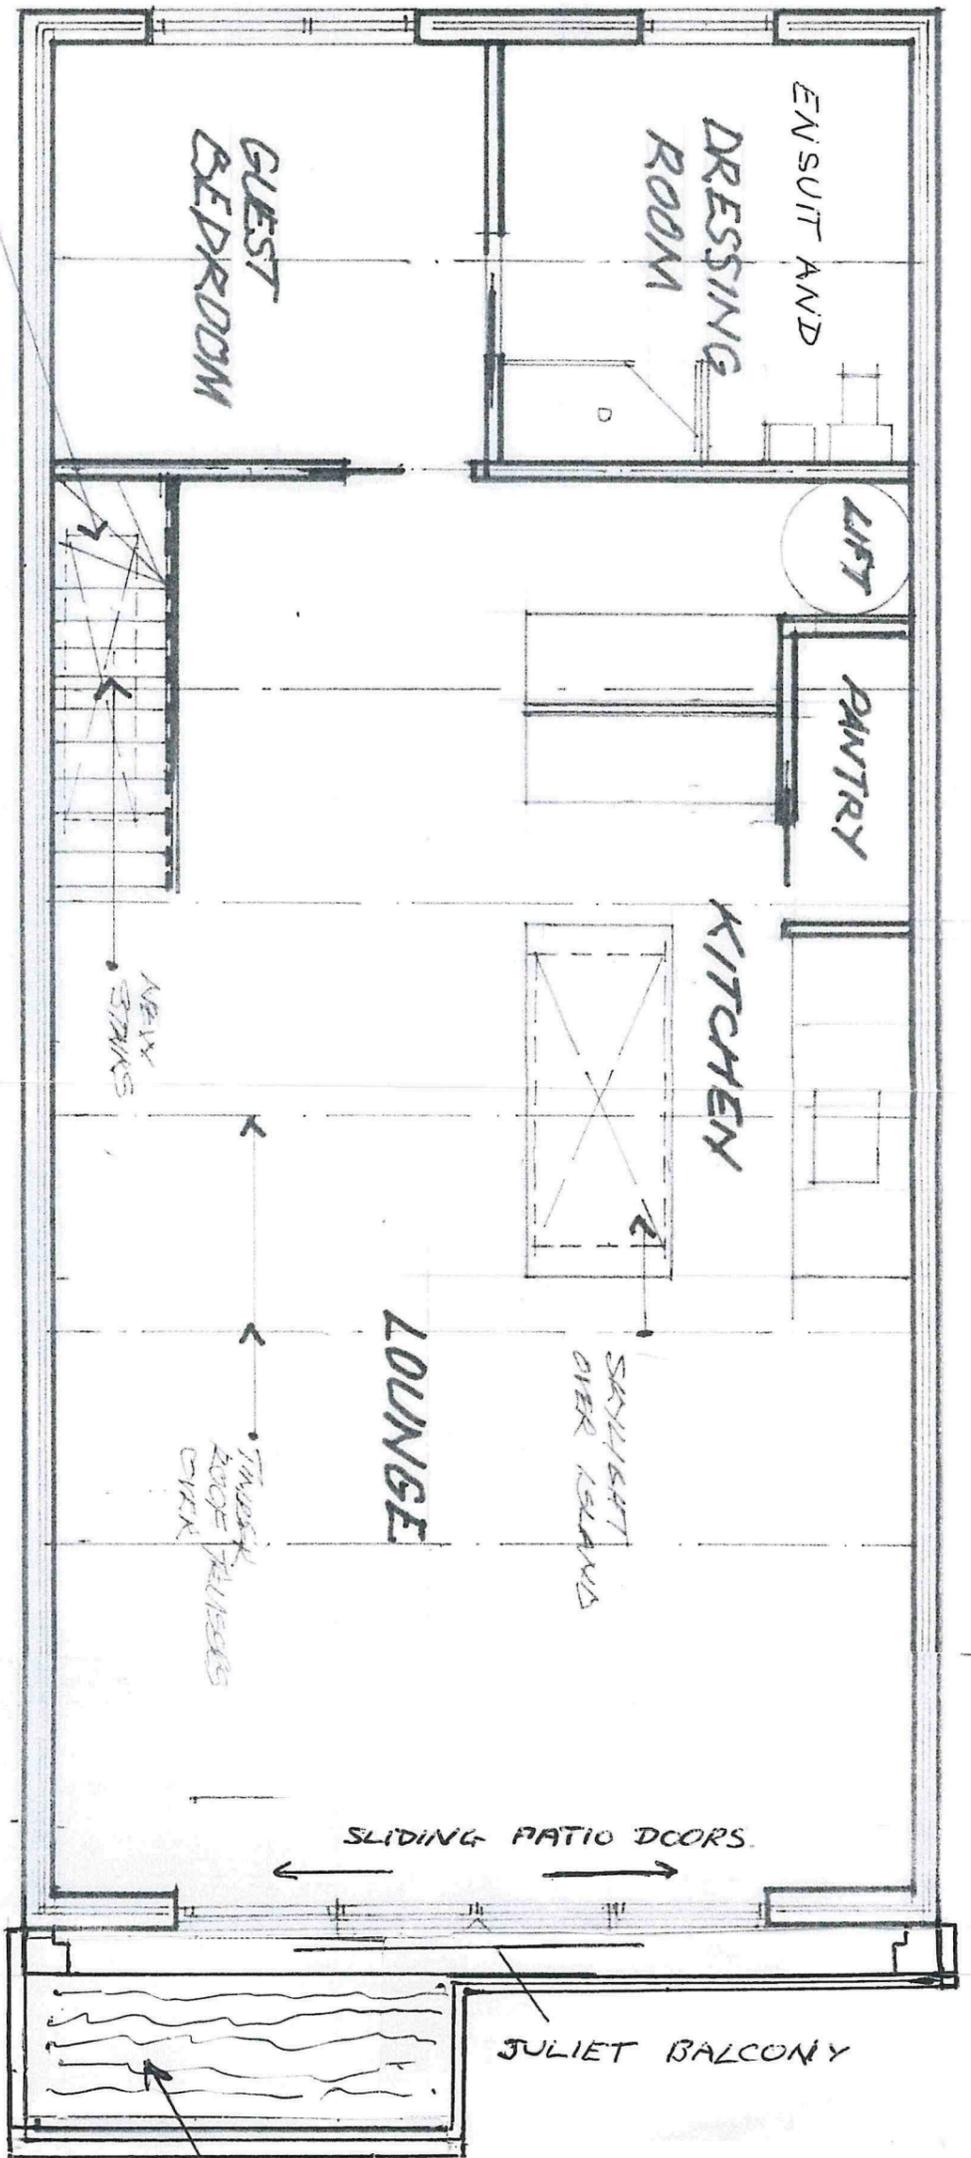

DRAWING No 45/08

REV. B REMOVE BALCONY EXTEND 1ST FLOOR

