

notes

Do not scale from drawing

To be read in conjunction with all relevant drawing and specifications


All measurements in millimetres unless otherwise stated

Dimensions are taken to either masonry or plasterboard, not plaster.

All dimensions to be confirmed on-site. Any discrepancies to be notified to the designer for clarification




Section AA - Proposed 1:100@A0

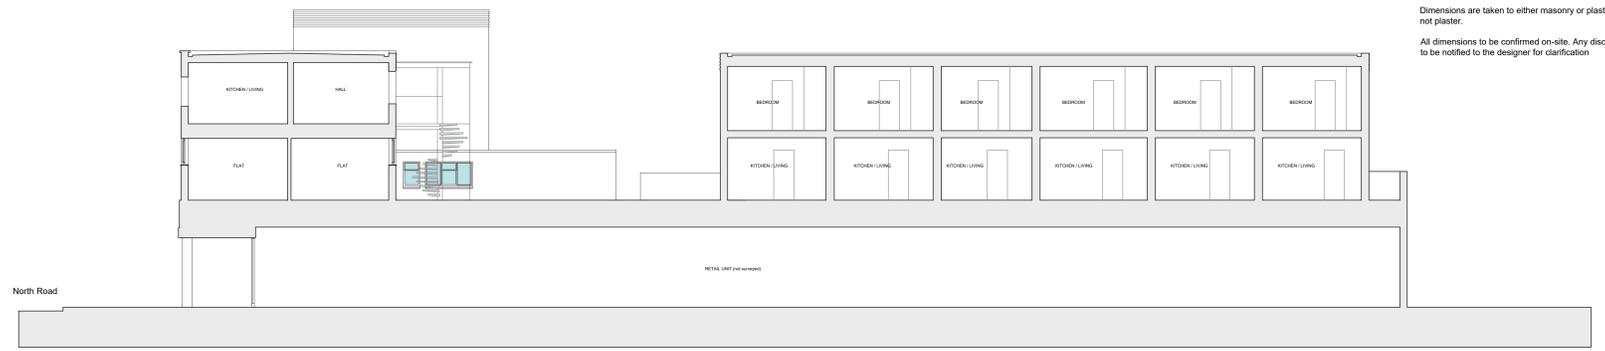


Section BB - Proposed 1:100@A0




Section CC - Proposed 1:100@A0

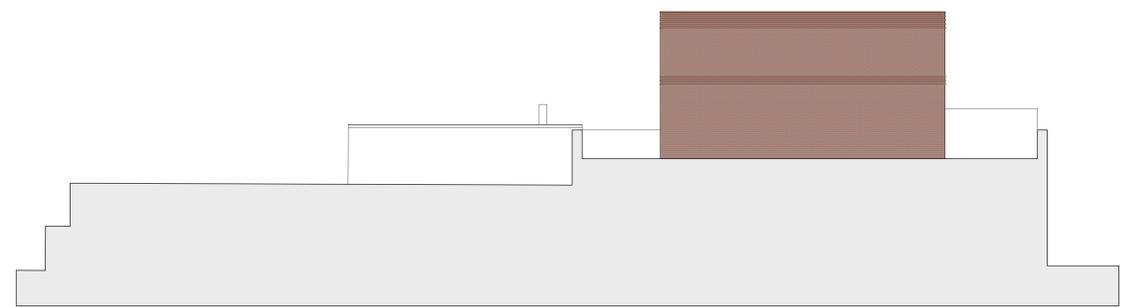


East Elevation (Units 12-17) - Proposed 1:100@A0

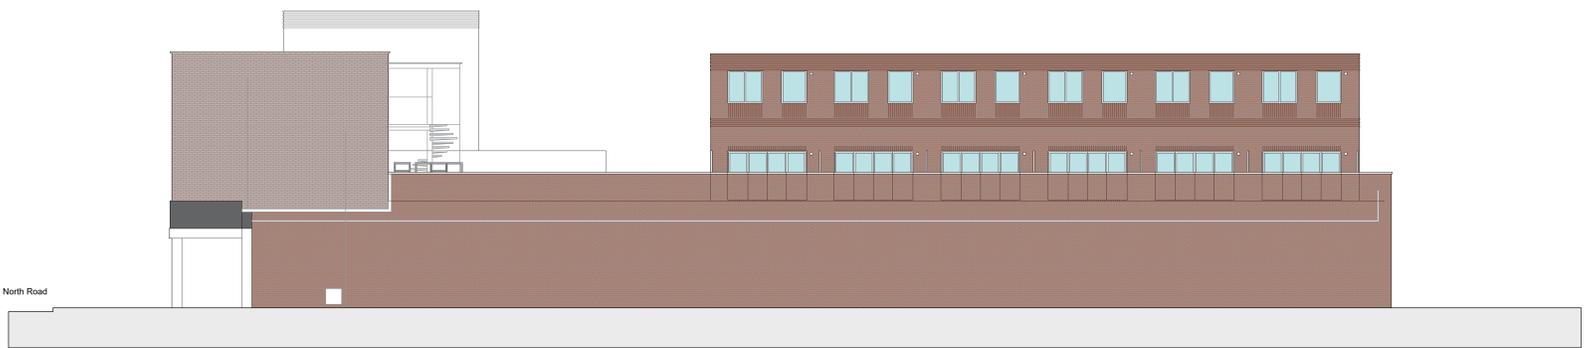


North Elevation - Proposed 1:100@A0

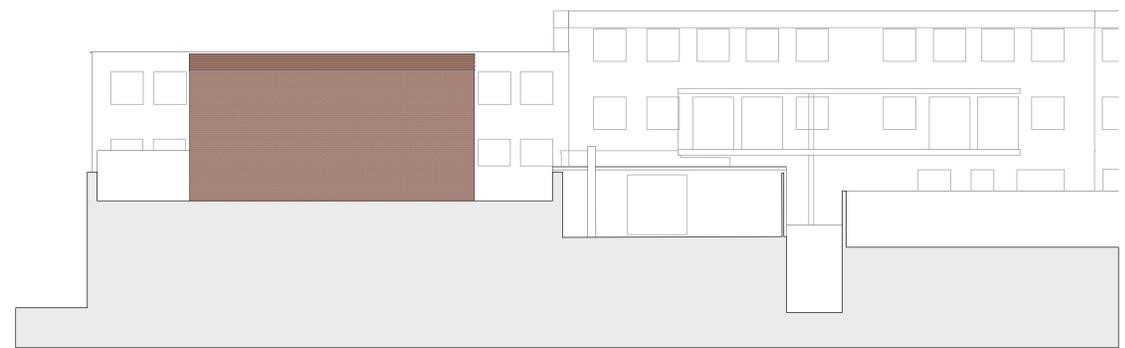

West Elevation (Units 12-17) - Proposed 1:100@A0

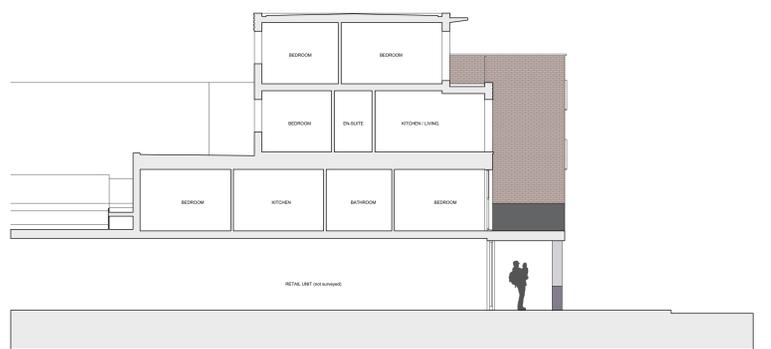

Section DD - Proposed 1:100@A0

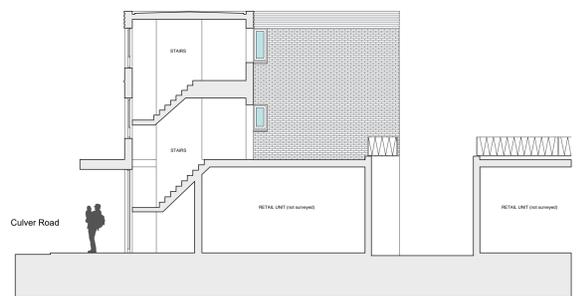

Section EE - Existing 1:100@A0

REV C - Local authority request changes 25/07/24
 REV B - Lift Added 25/06/22
 REV A - West / East Elevations Units 12-17 25/02/13
 Annotation updated

EDWSArchitects

25 Wilers Road Brighton BN1 3HQ | 01793532275
 e:enquiries@edwsarchitects.co.uk w:www.edwsarchitects.co.uk

J O B	CHECKED
Queens Parade North Road Lancing	ES
CLIENT	DATE
Greatlens Estates	31.01.24
DRAWING	SCALE
Proposed Sections	1:100 @ A0
	REVISION
	C
	NUMBER
	72815K026

DO NOT SCALE FROM THIS DRAWING. THIS DRAWING IS COPYRIGHT ©