



1 Brighton Road Elevation - Existing
1 : 500

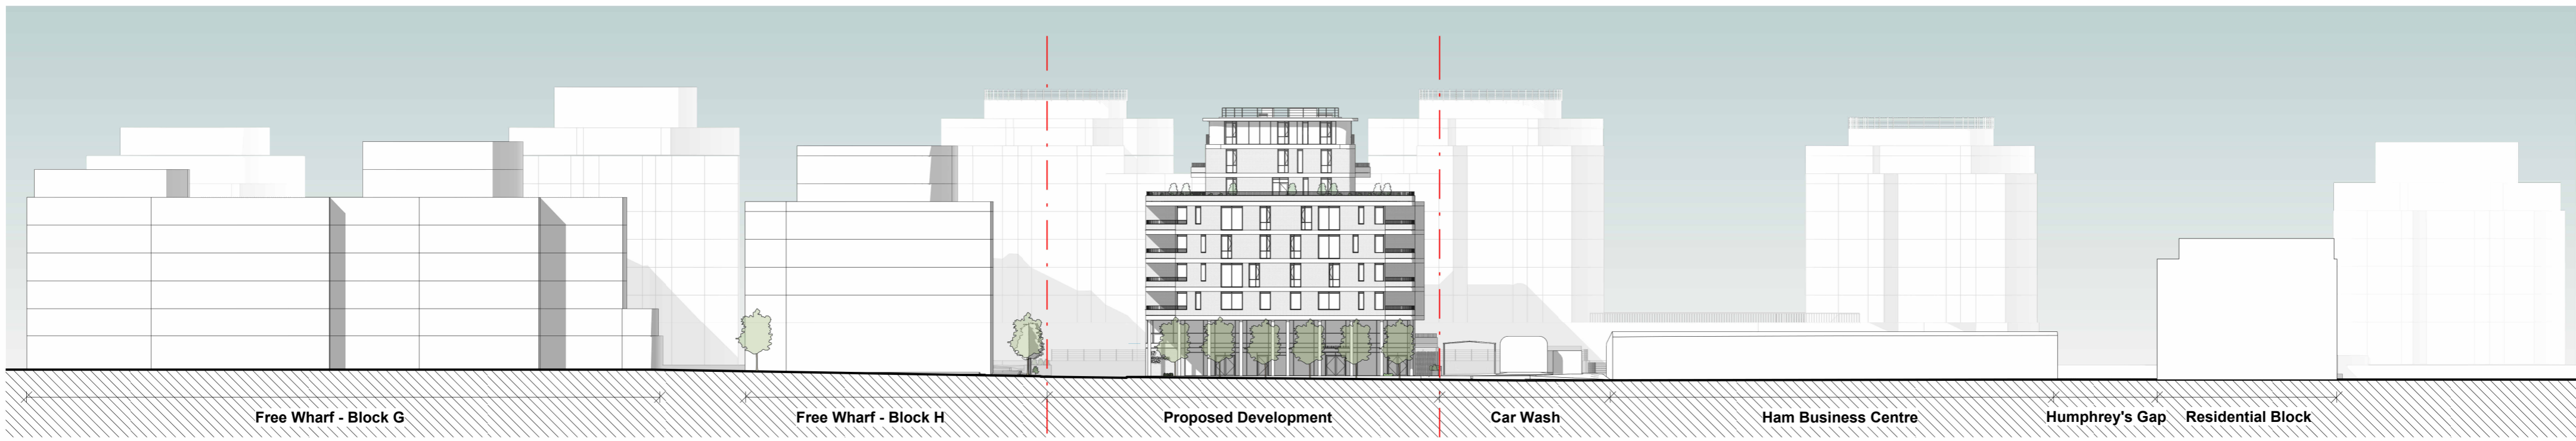

2 Brighton Road Elevation - Proposed
1 : 500

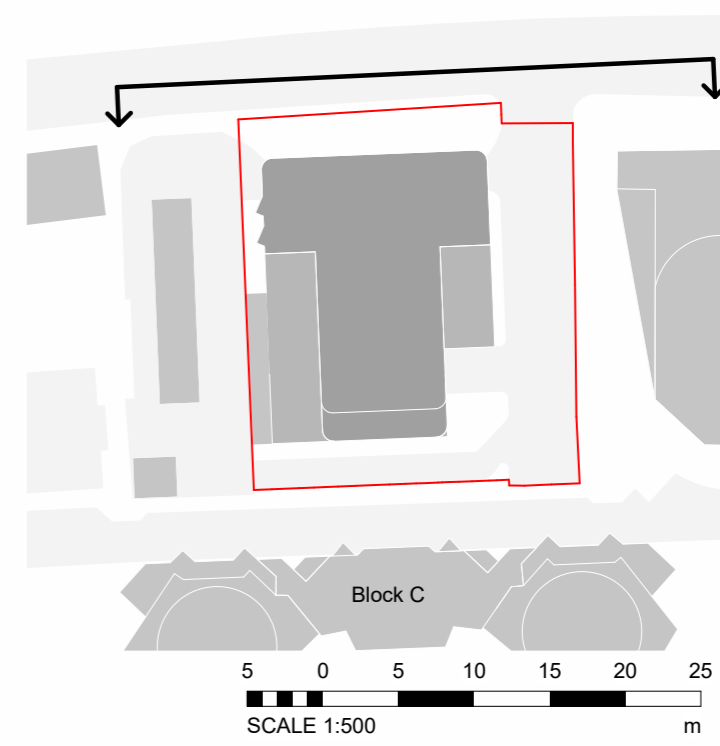

Rev	Status	Date	Check	Description
P03	S0	24.10.25	NC	Seventh Floor and Roof Amended
P02	S0	13.06.25	NC	PDF reprinted on A2
P01	S0	10.09.24	NC	General Amendments

HolderMathiasarchitects

T +44 (0) 20 7287 0735
www.holdermathias.com
London Cardiff Munich

Project
Shoreham-by-Sea
37-41 Brighton Road
Blenheim Estates
Title
Existing & Proposed Street Elevations

Job No 4713 Scale at A2 1:500 Classification PM_40_40_34 S0 P03 Status Revision

Project - Originator - Functional Breakdown - Spatial Breakdown - Form - Discipline - Number
KFSH-HMA-ZZ-ZZ-D-A-00024

ISO 14001 : 2015 ISO 9001 : 2015 RIBA Chartered Practice
Please consider the environment before printing this document
Refer to dimensions where provided - do not scale from this drawing