


1 Brighton Road Elevation - Existing
1 : 500

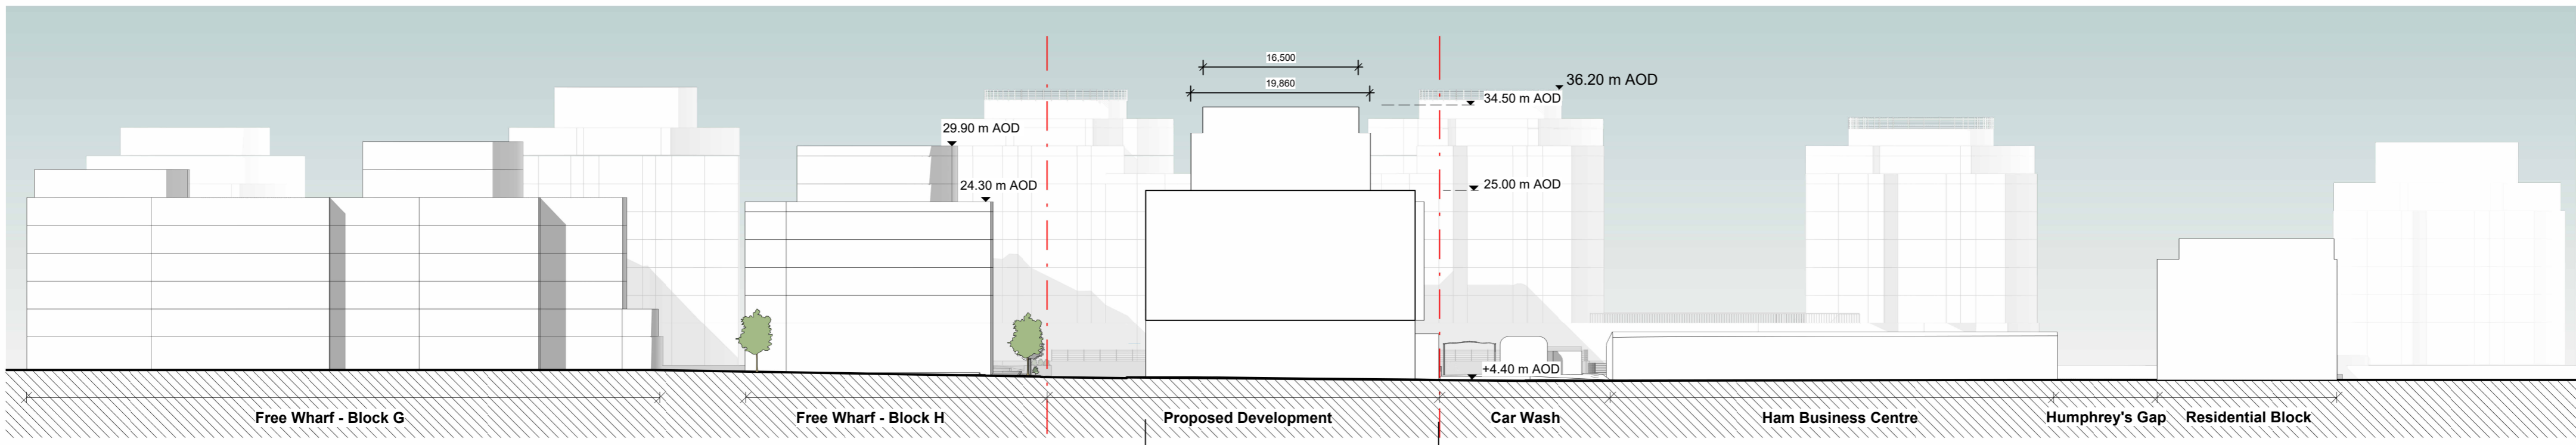

2 Brighton Road Elevation - Proposed
1 : 500

Rev	Status	Date	Check	Description
P05	S0	24.10.25	NC	Seventh Floor and Roof Amended
P04	S0	28.04.25	NC	Ground Floor Amended, Parking Increased, Main Core Mirrored
P03	S0	16.12.24	NC	Building dimensions added
P02	S0	06.12.24	NC	Surrounding building heights added
P01	S0	27.11.24	NC	For information



HolderMathiasarchitects

T +44 (0) 20 7287 0735
www.holdermathias.com
London Cardiff Munich

Project
Shoreham-by-Sea
37-41 Brighton Road
Blenheim Estates
Title
Existing & Proposed Elevations

Job No 4713 Scale at A2 1:500 Classification PM_40_40_34 S0 P05 Status Revision

Project - Originator - Functional Breakdown - Spatial Breakdown - Form - Discipline - Number
KFSH-HMA-ZZ-ZZ-D-A-00124

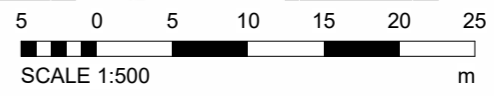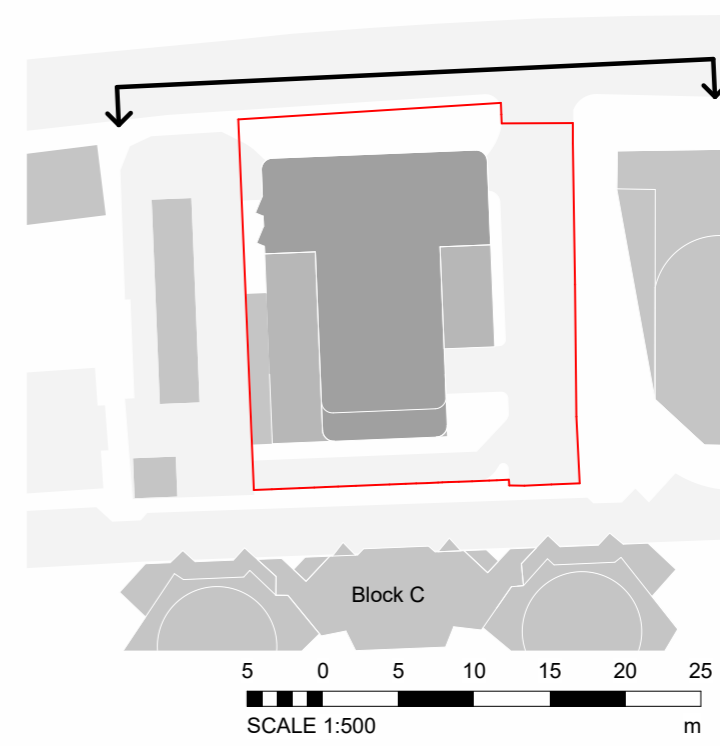

ISO 14001 : 2015 ISO 9001 : 2015 RIBA Chartered Practice
Please consider the environment before printing this document
Refer to dimensions where provided - do not scale from this drawing