


ex. boundary

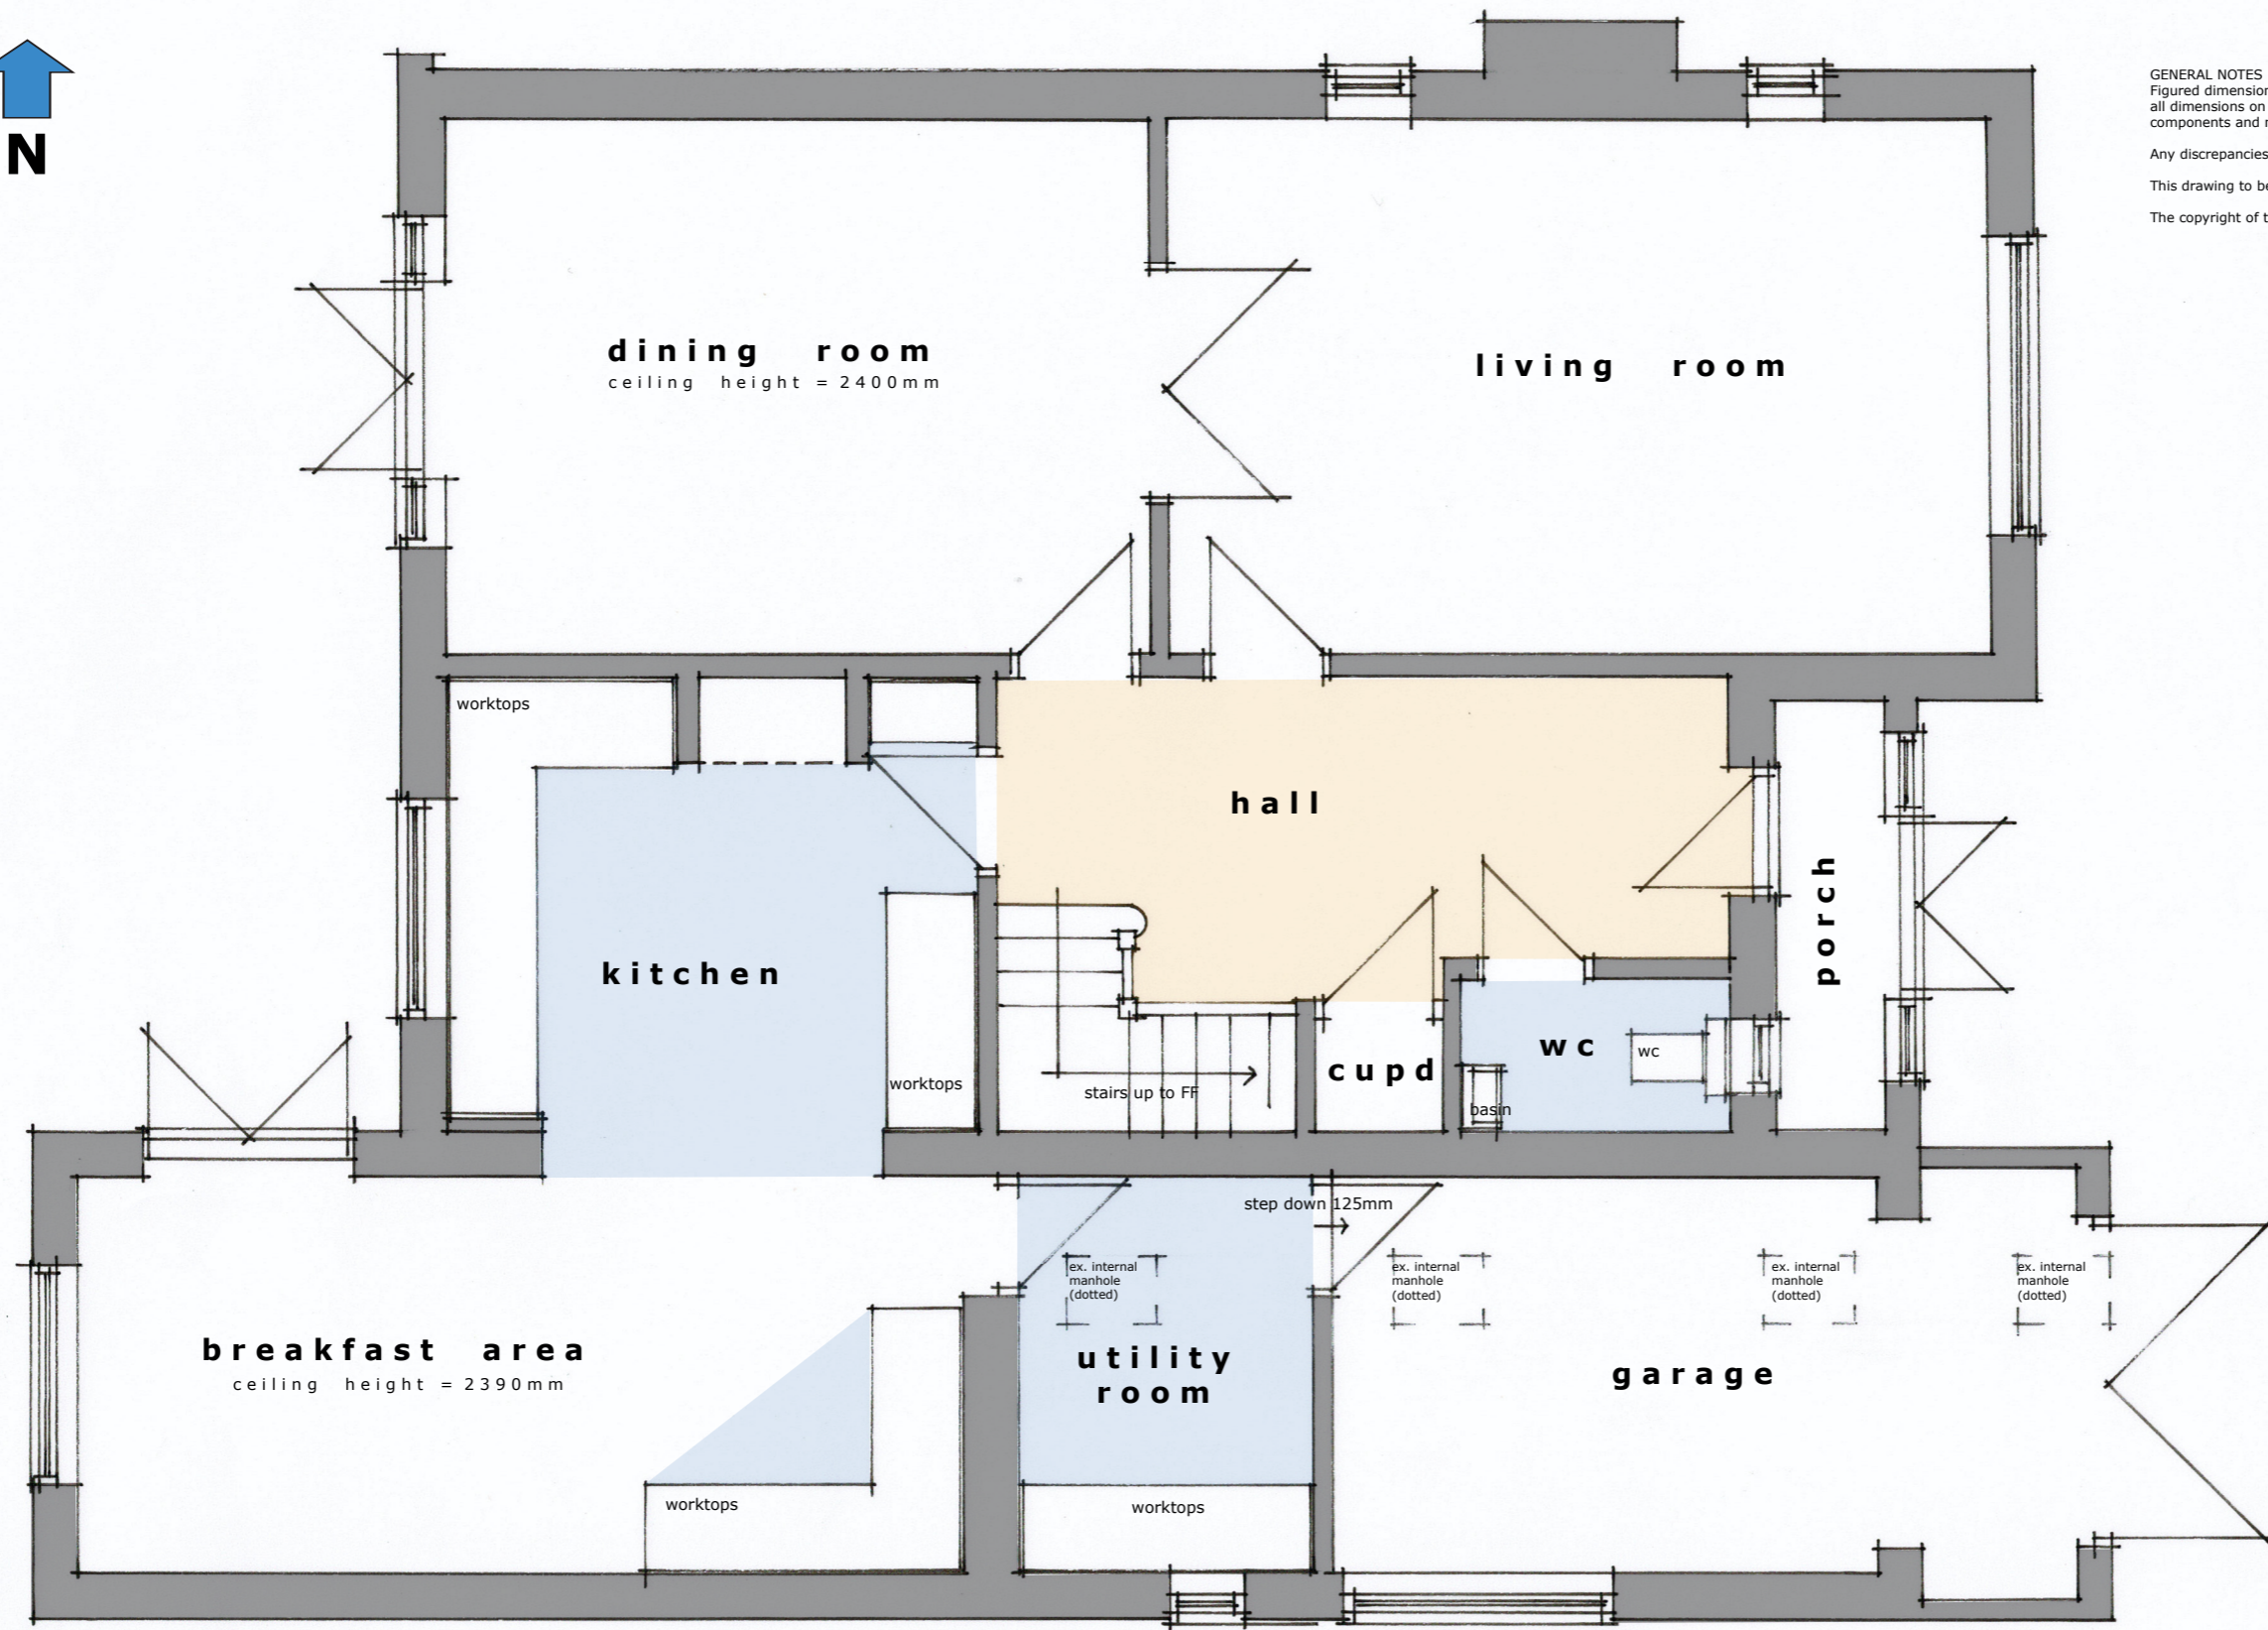

GENERAL NOTES  
Figured dimensions to take precedence over scaled dimensions. The contractor is to verify all dimensions on site before commencing any works. All dimensions are for main structural components and not finished sizes.  
Any discrepancies whatsoever to be brought to the attention of the client immediately.  
This drawing to be read in conjunction with structural engineers details and calculations.  
The copyright of this drawing is reserved and must not be disclosed without authority.

**WAYNE GANDER MCIAT**  
Chartered Architectural Technologist  
98 Durrington Lane  
WORTHING  
West Sussex  
BN13 2RQ  
M - 07808 887896  
E - waynegander08@gmail.com

**GROUND FLOOR PLAN 1:50 @ A3**



ex. boundary

# 7 FALMER AVENUE, GORING, WORTHING

## Existing 01

### Nov 2025