



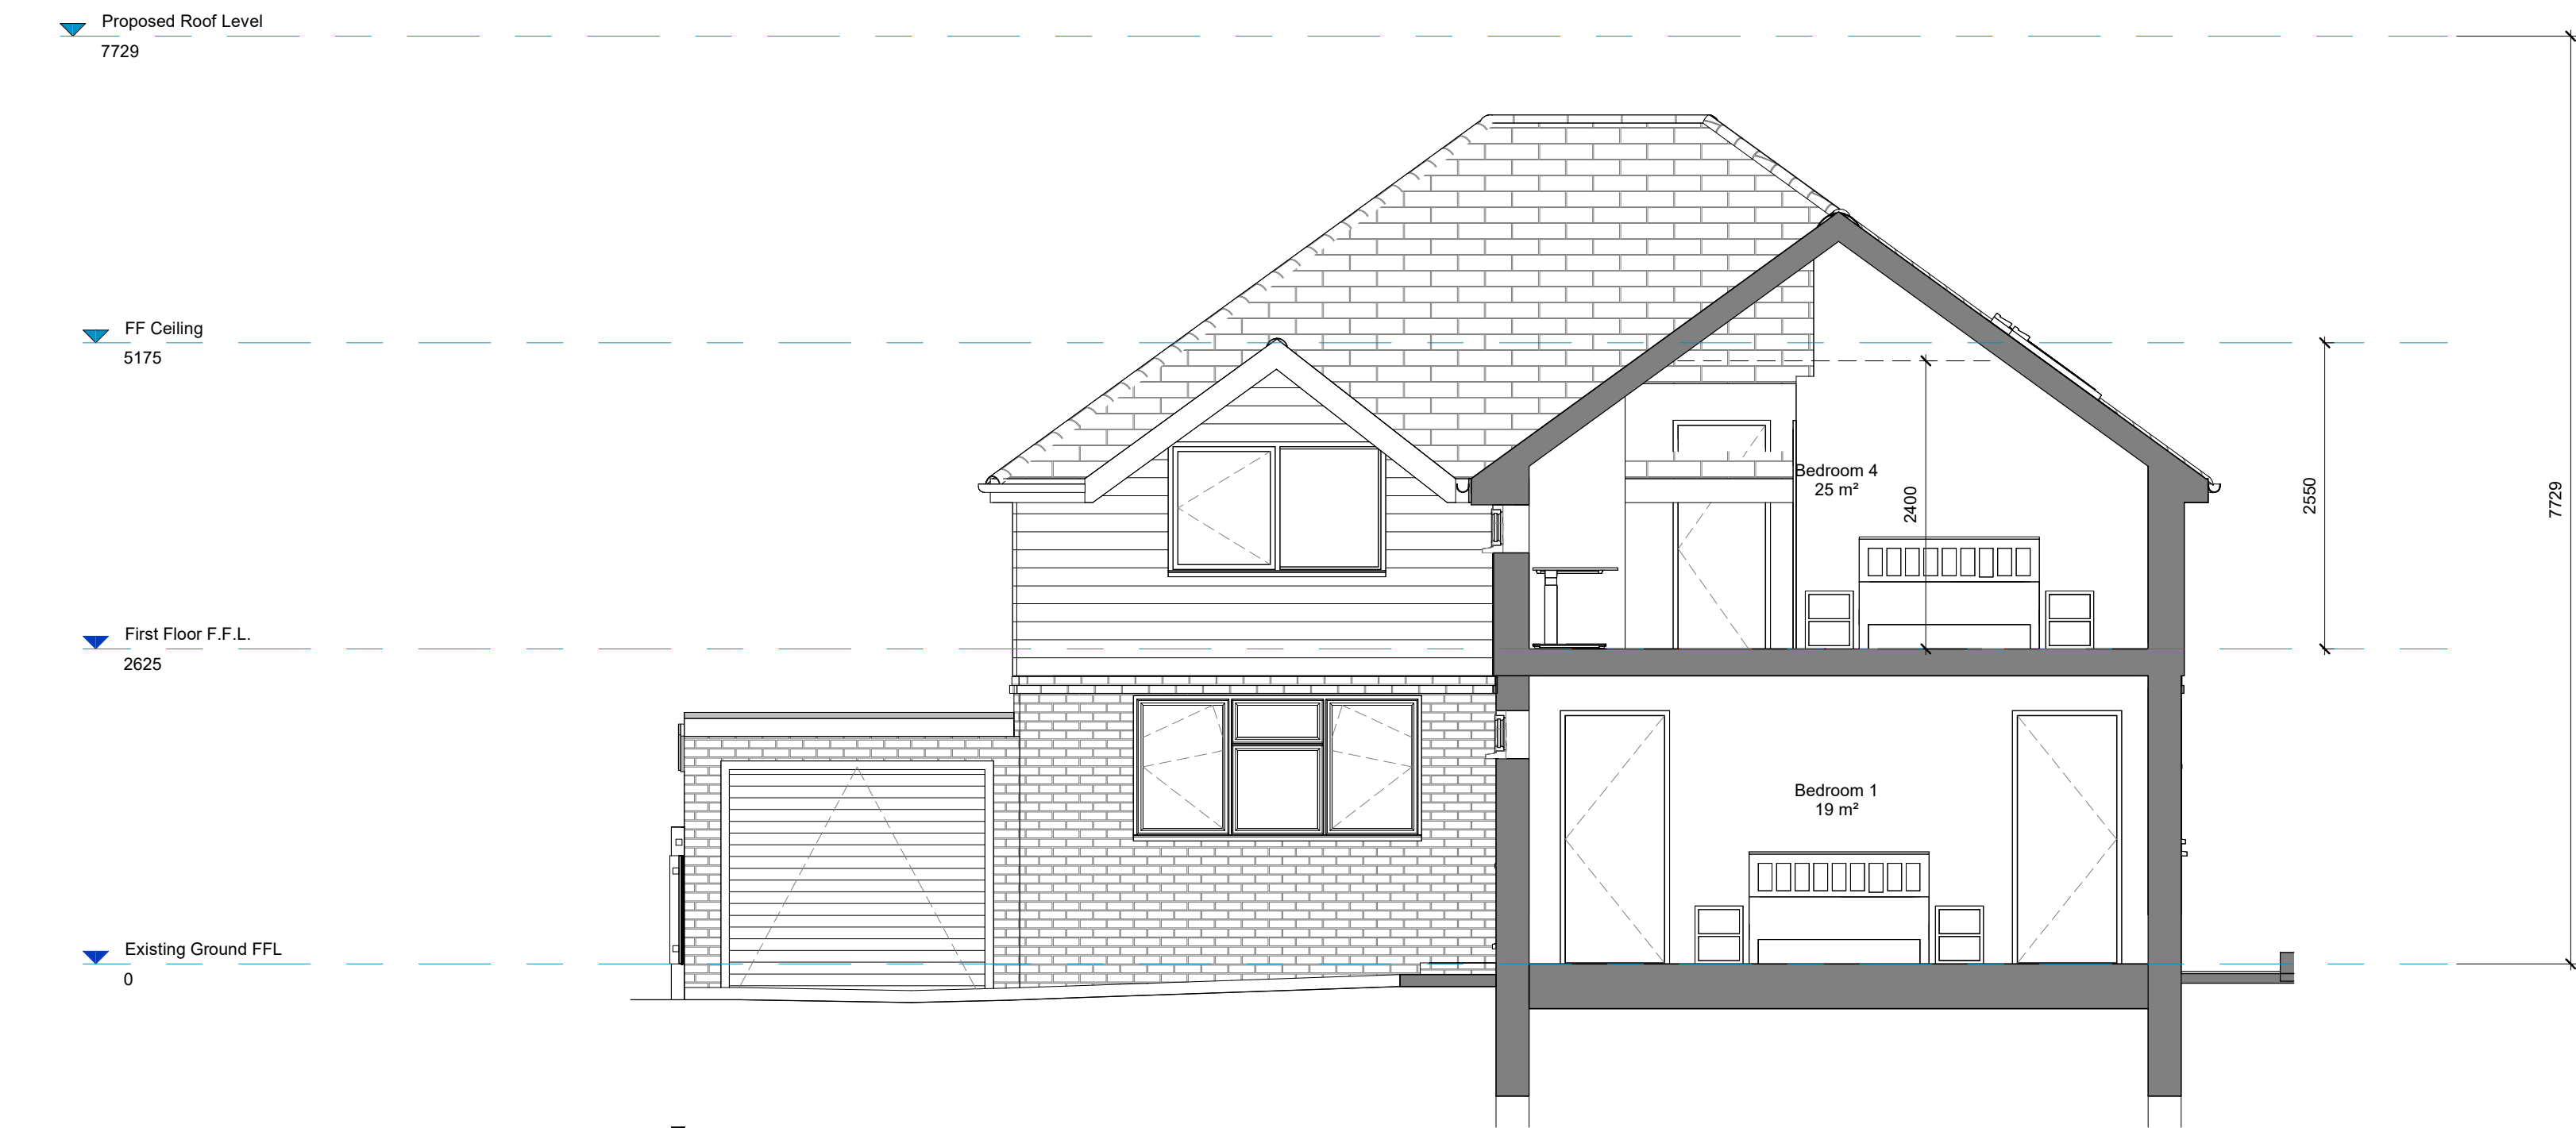

1 Section 1  
1 : 50

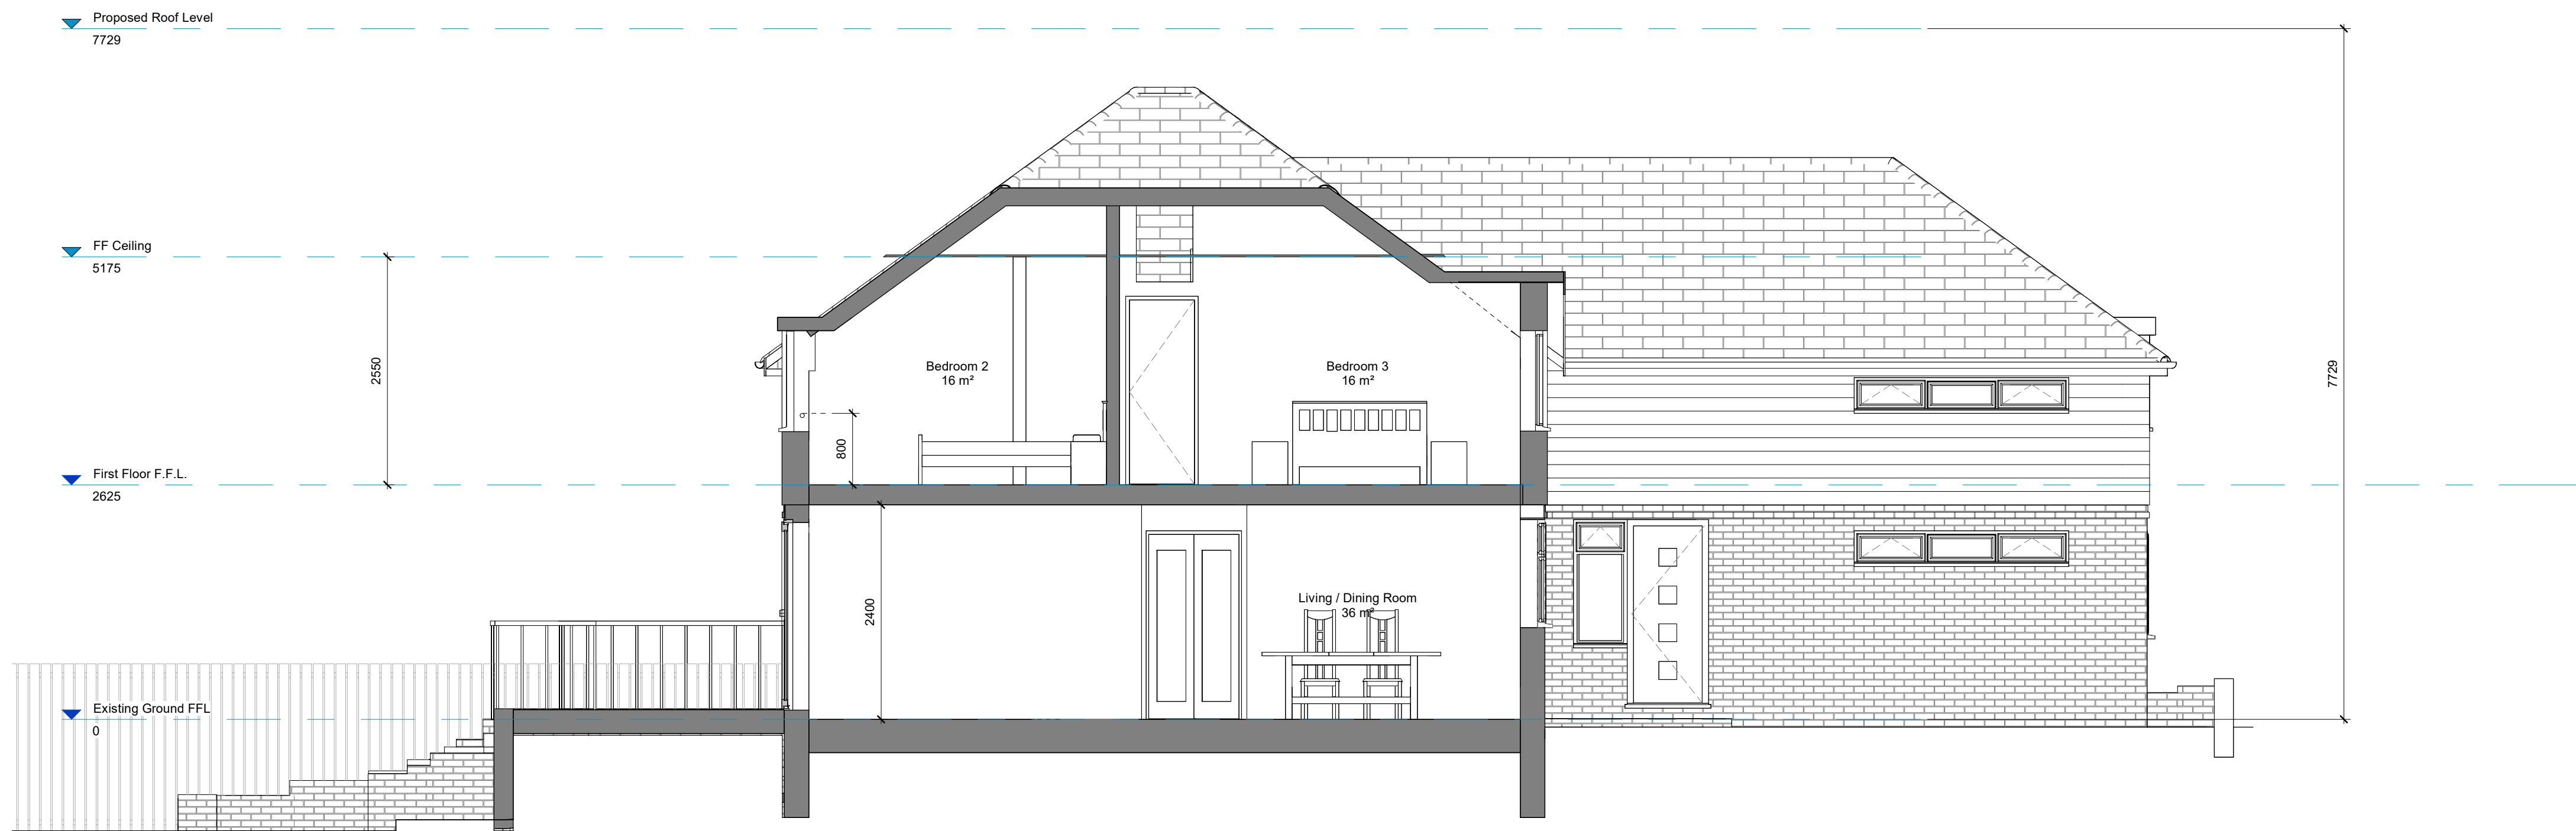

2 Section 2  
1 : 50

| Rev | Date | Revision Details | Dr | Ch |
|-----|------|------------------|----|----|
|-----|------|------------------|----|----|

Client  
Mr. Jock Andrews

Job Title  
26 The Heights, Findon Valley, Worthing

Drawing Title  
GA Sections - AA and BB

Scale  
1:50 @ A1 / 1:100 @ A3

metres 1 2 3 4 5

Project Drawing No Rev

0057 GA 0500

Drawn Checked Date

AM AM 17.12.2025

Status

PLANNING