


## 1 STREET ELEVATION FACING NORTH


1 : 100

1 : 100

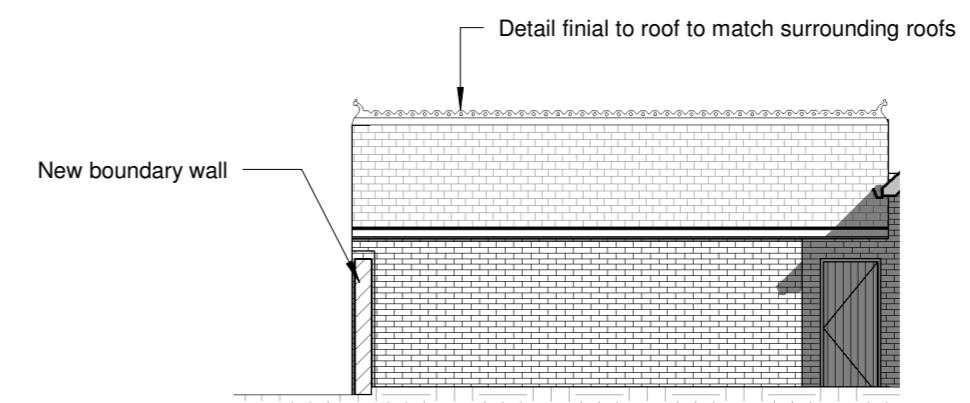

## 2 ELEVATION FACING WEST

3 1 : 100

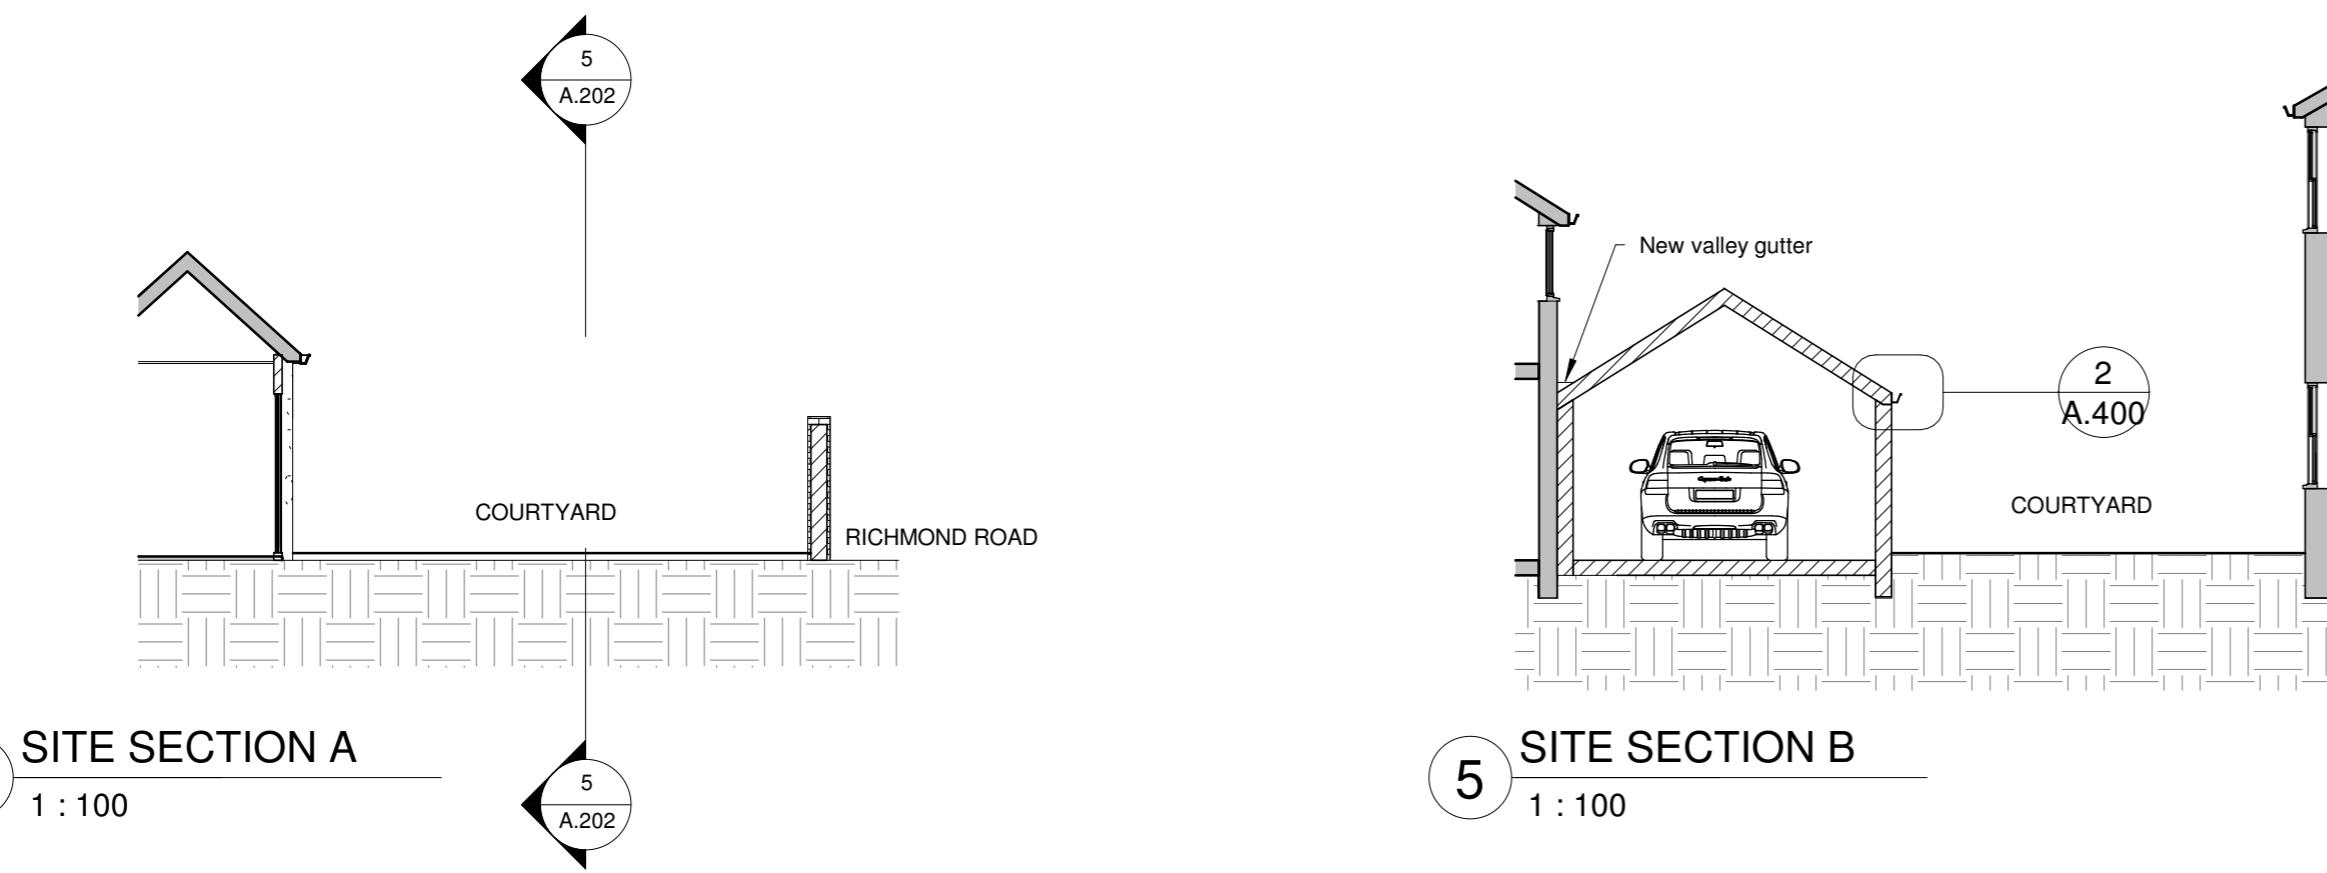


## 1 SITE SECTION A

4 1 : 100

## 5 SITE SECTION B

3 1 : 100

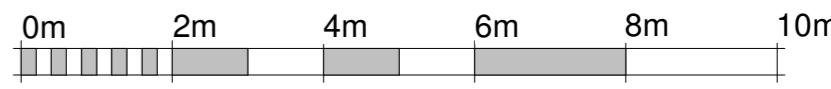

VISUAL SCALE 1:100 @ A2



ARCHITECTURAL DESIGN & DRAFTING  
4 Union Place | Worthing | BN11 1LG  
[info@kronadesign.co.uk](mailto:info@kronadesign.co.uk) | [kronadesign.co.uk](http://kronadesign.co.uk)  
Tel: 01903 256150 Mob: 07827 994111

Union Place | Worthing | BN11 1LG

## Development

ADDRESS  
**29/31 Richmond Road  
Worthing**

---

**TITLE** Proposed Elevations & Site Sections

CLIENT

DRAWN JLB	STATUS Design	DATE 14/05/25
SCALE (@ A2) 1 : 100	PROJECT NUMBER KD.1698	
DRAWING NUMBER <b>A.202</b>		REV <b>F</b>
© KRONA DESIGN		