
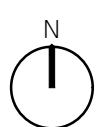


 Application Site

 Demise owned by client

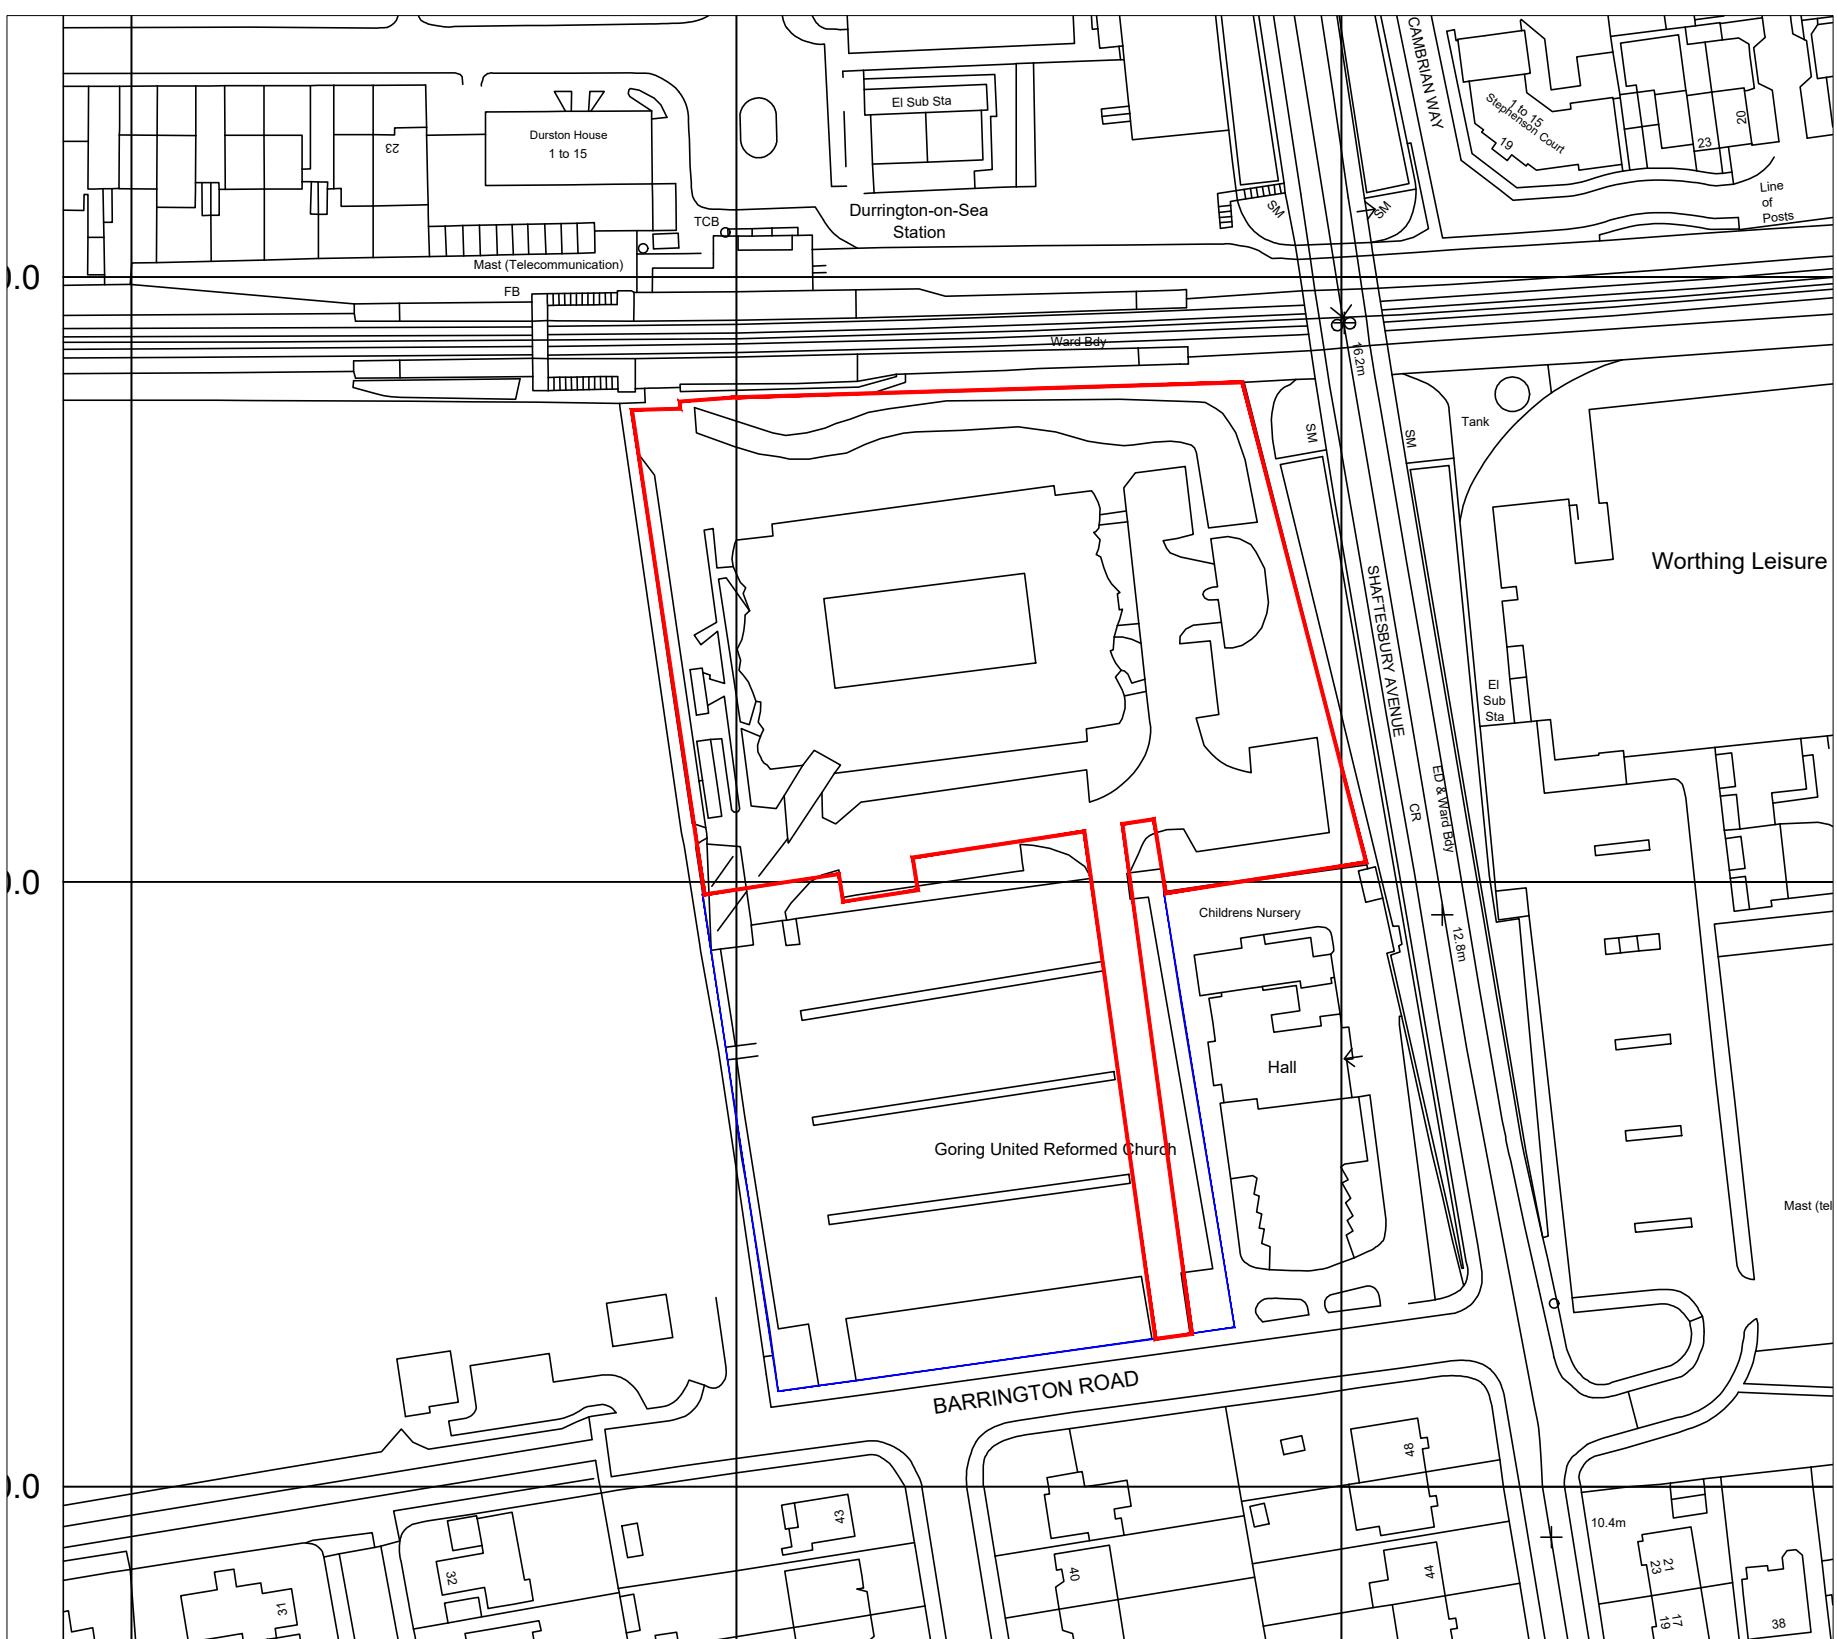

Brooks Murray Architects  
41 Tabernacle Street, London, EC2A 4AA  
+44 (0)2077399955 admin@brooksmurray.com

**brooks murray**

CLIENT:  
PRIVATE CLIENT

JOB:  
Durrington Bridge House  
Worthing  
BN12 4SE

DRAWING TITLE:  
Site Location Plan

SCALE:  
1:1250 @ A3

DATE:  
September 2025

STATUS:  
Permitted Development

DRAWING NUMBER: 1367.001 REV: CF ISSUED BY: CF

