
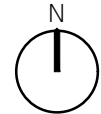


REV.	AMENDMENT	BY:	DATE
------	-----------	-----	------

Application Site

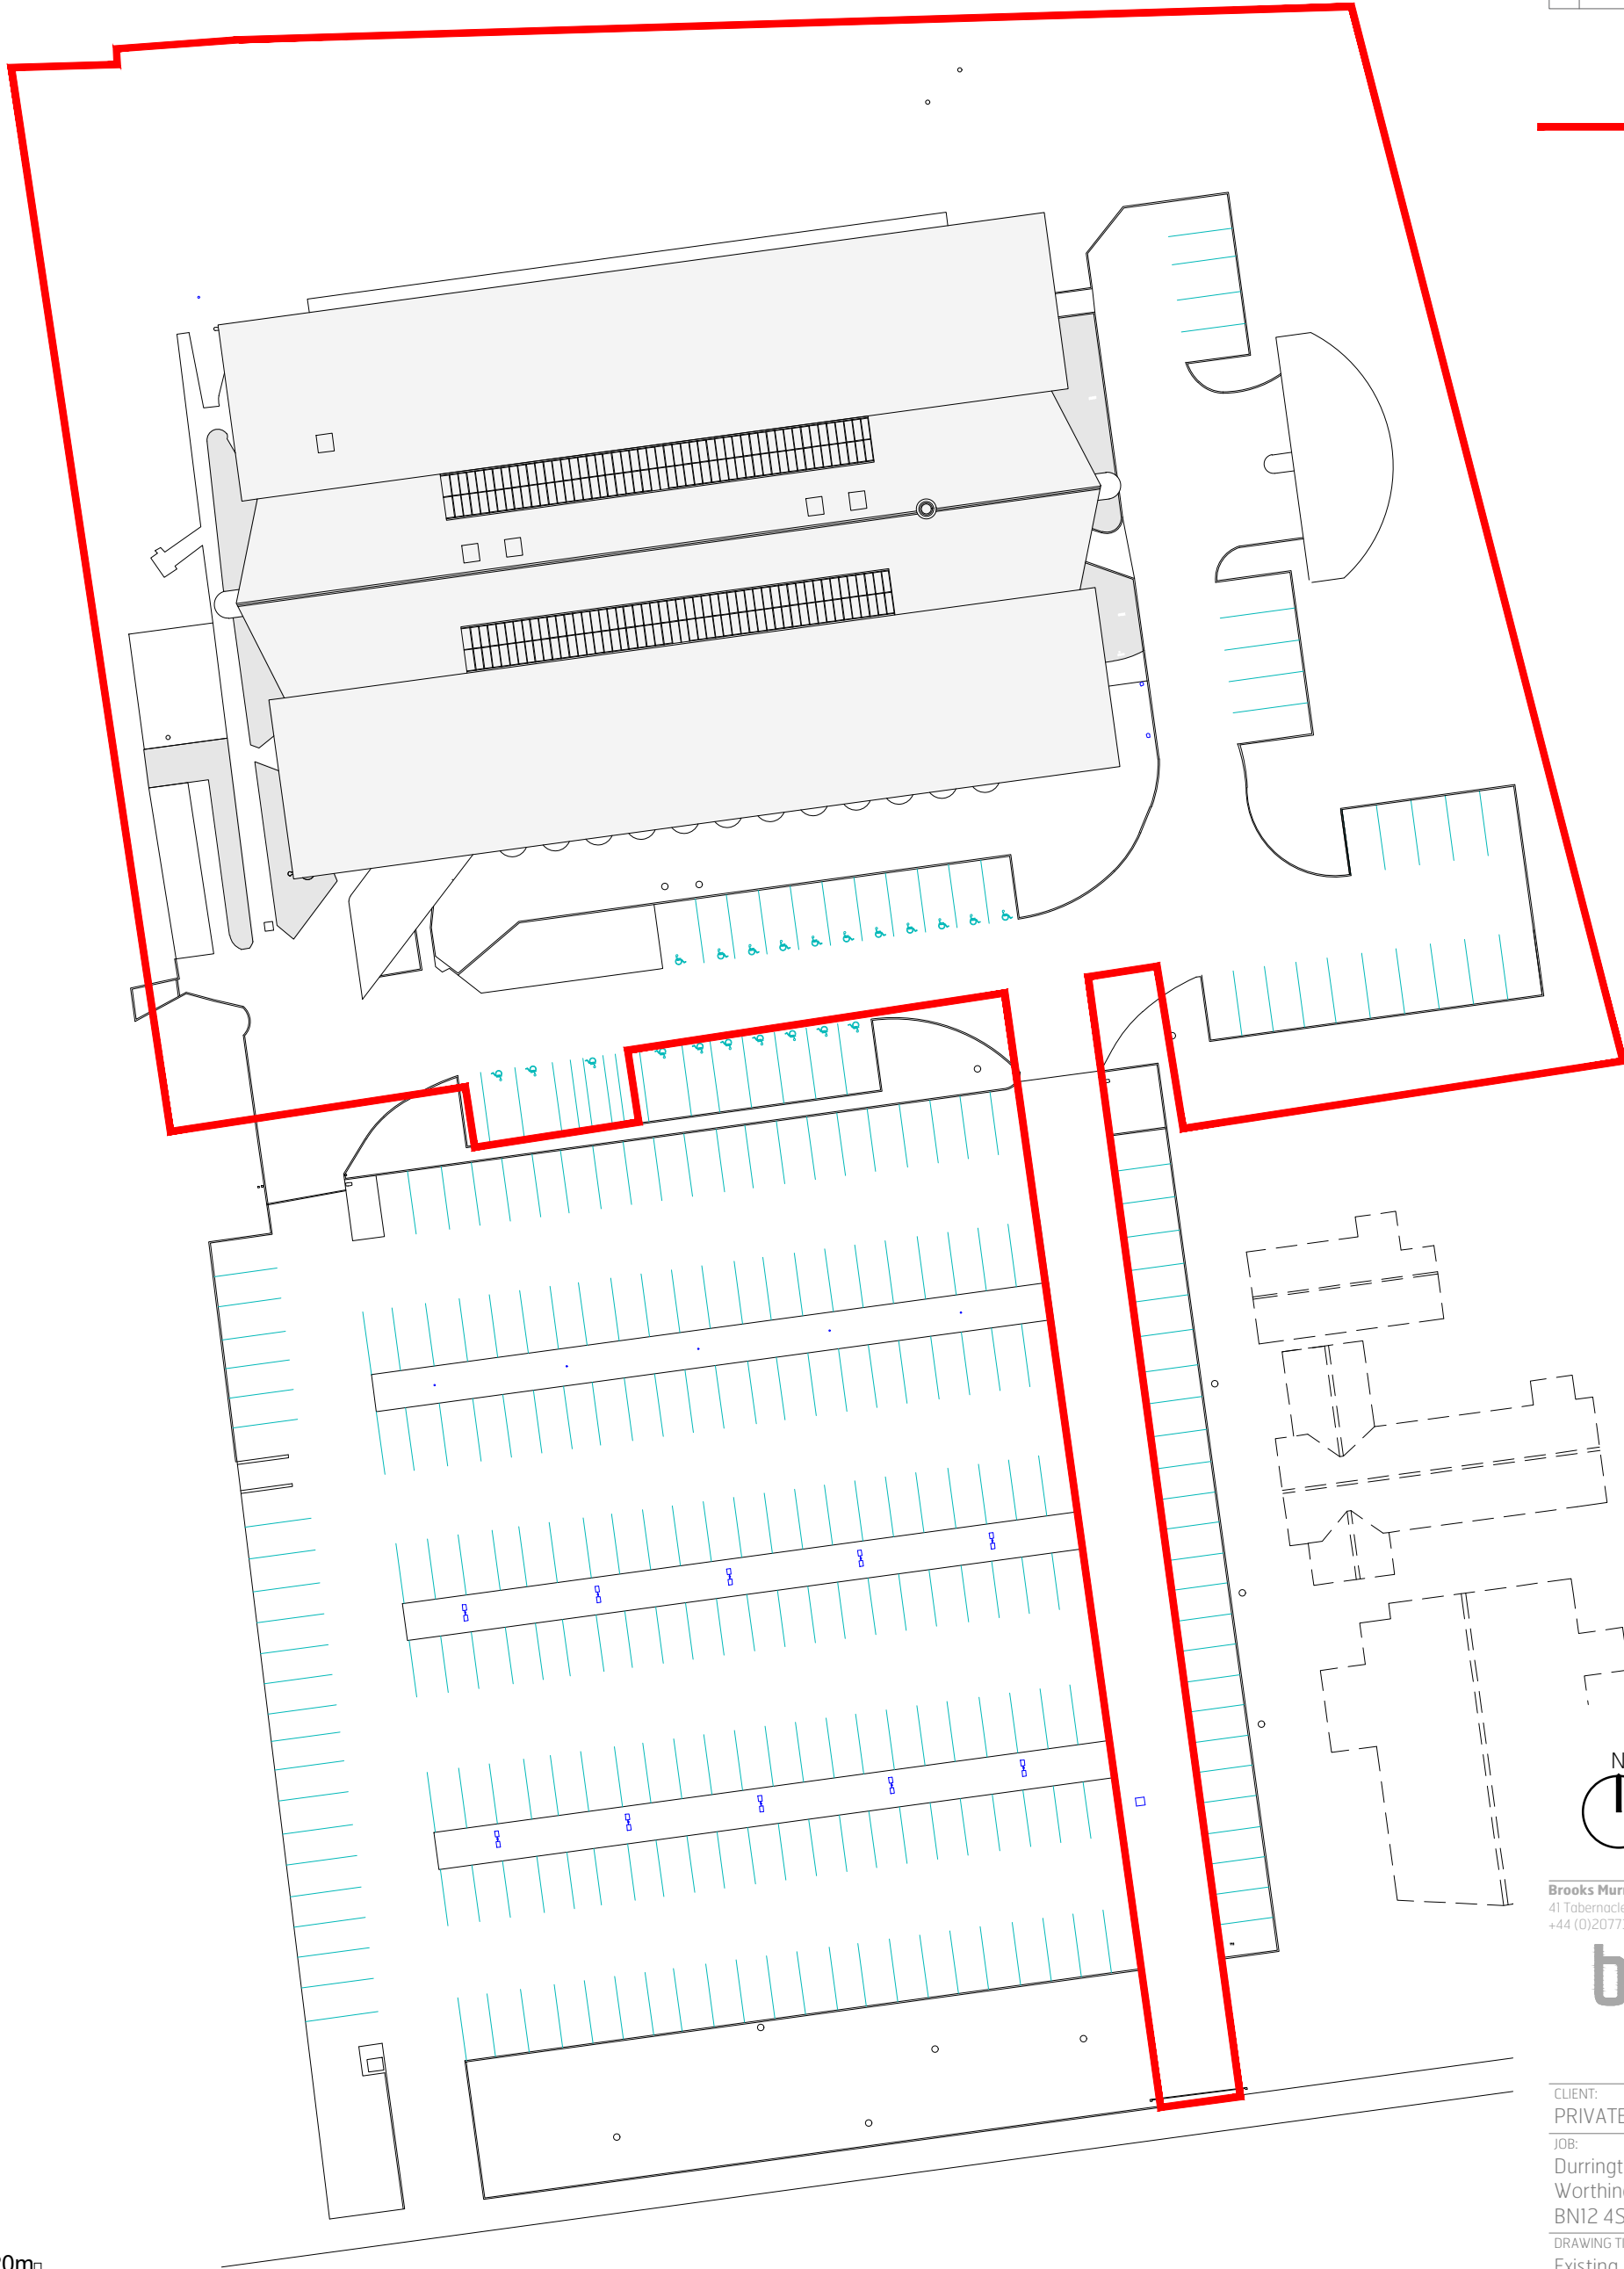

Brooks Murray Architects
41 Tabernacle Street, London, EC2A 4AA
+44 (0)2077399955 admin@brooksmurray.com

**brooks
murray**

CLIENT:
PRIVATE CLIENT

JOB:
Durrington Bridge House
Worthing
BN12 4SE


DRAWING TITLE:
Existing Block Plan

SCALE:
1:500 @ A3

DATE:
September 2025

STATUS:
Permitted Development

DRAWING NUMBER: 1367.002 REV: ISSUED BY: CF

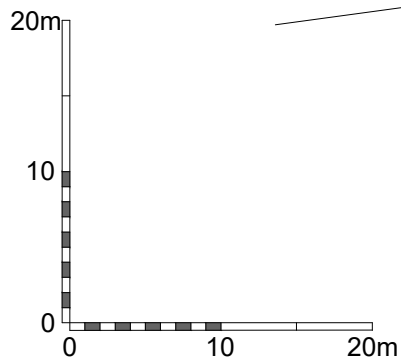

Existing Block Plan
1:500@A3