



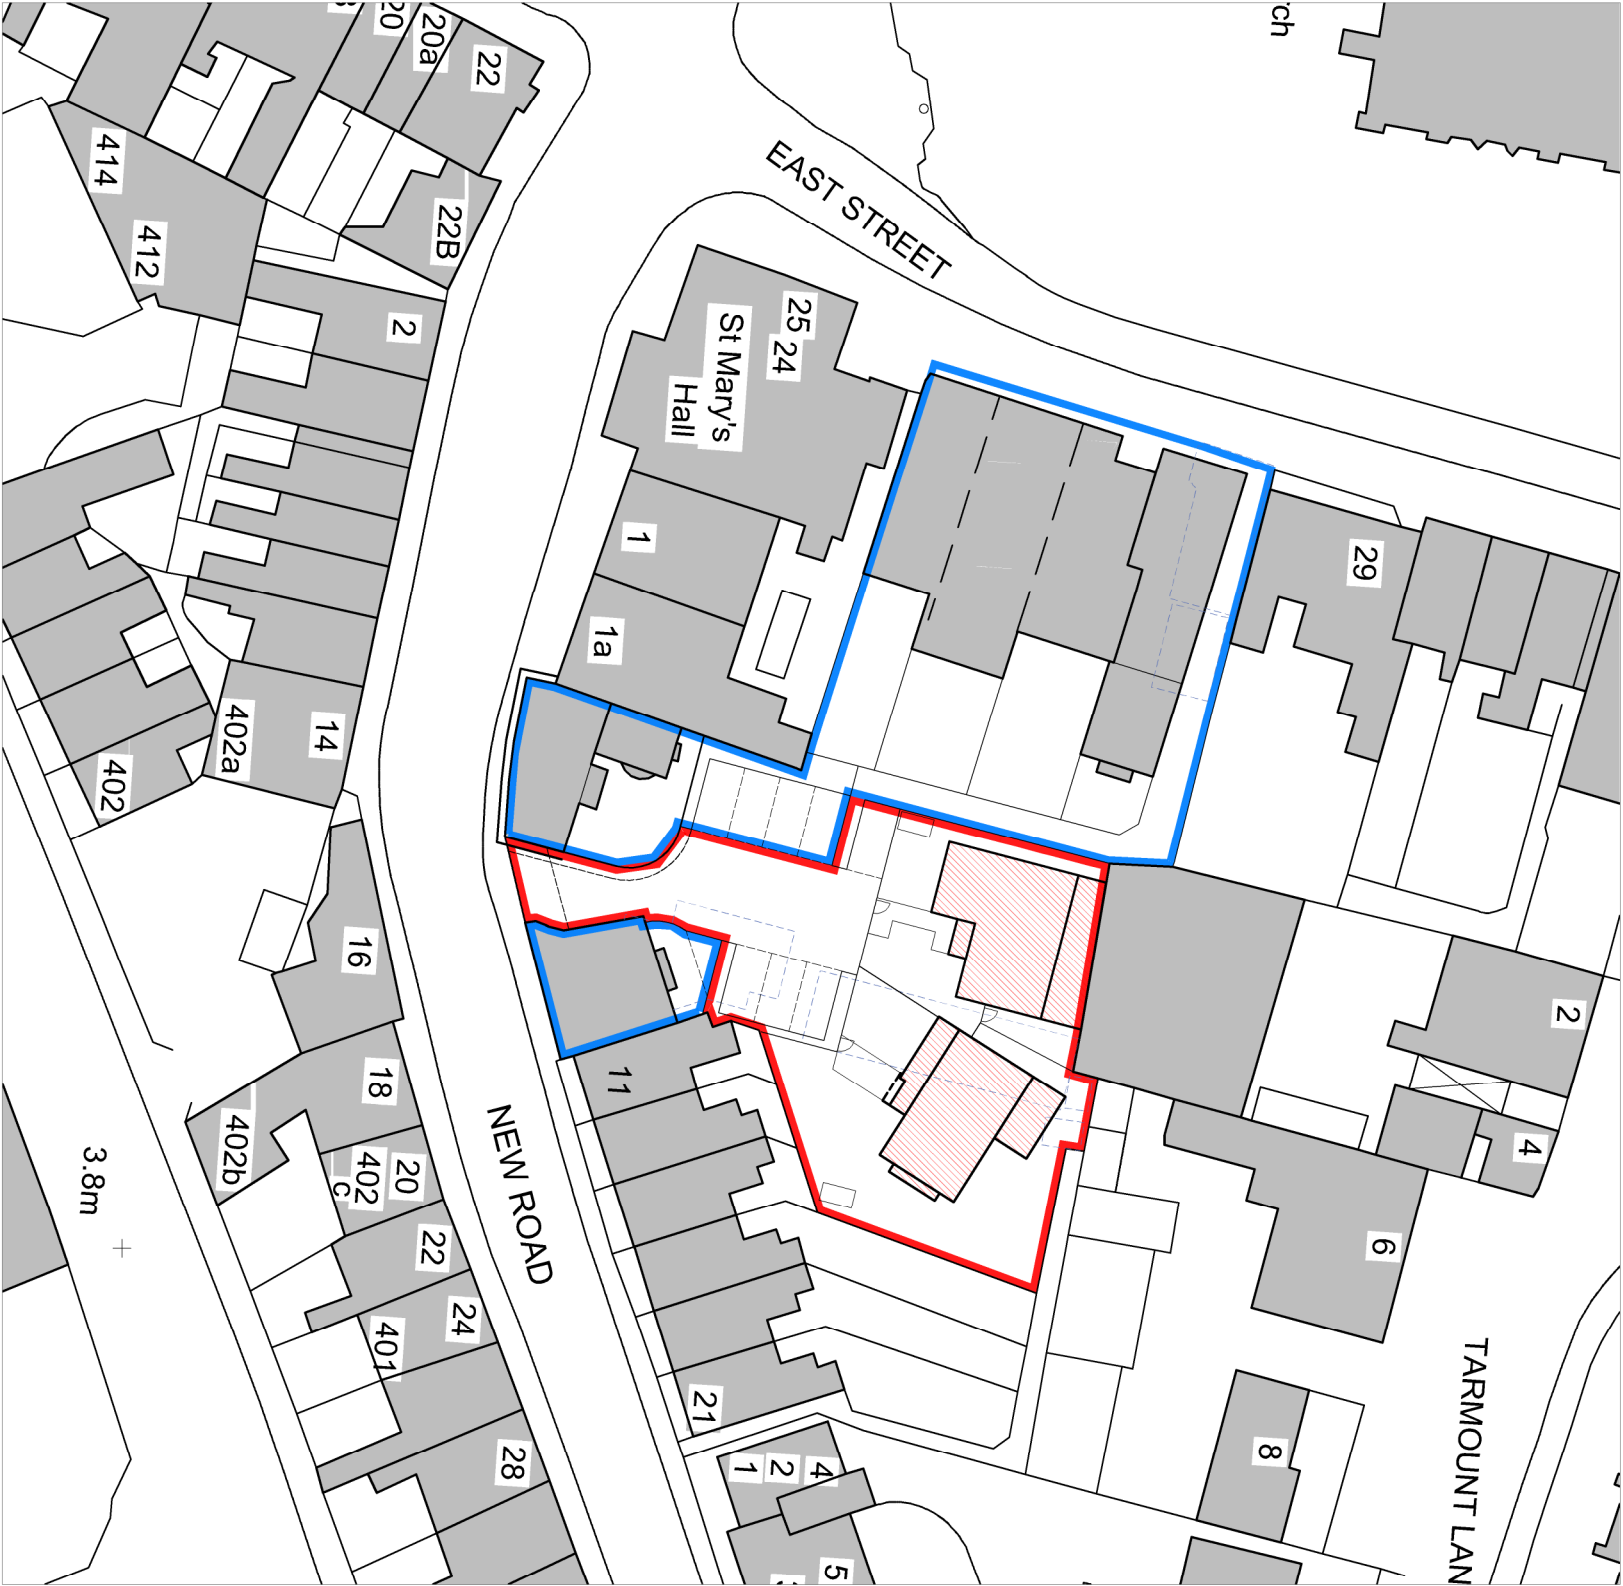

Proposed Block Plan Scale 1:500 @A3

Site area - 661 sqm / 0.0661 hectares

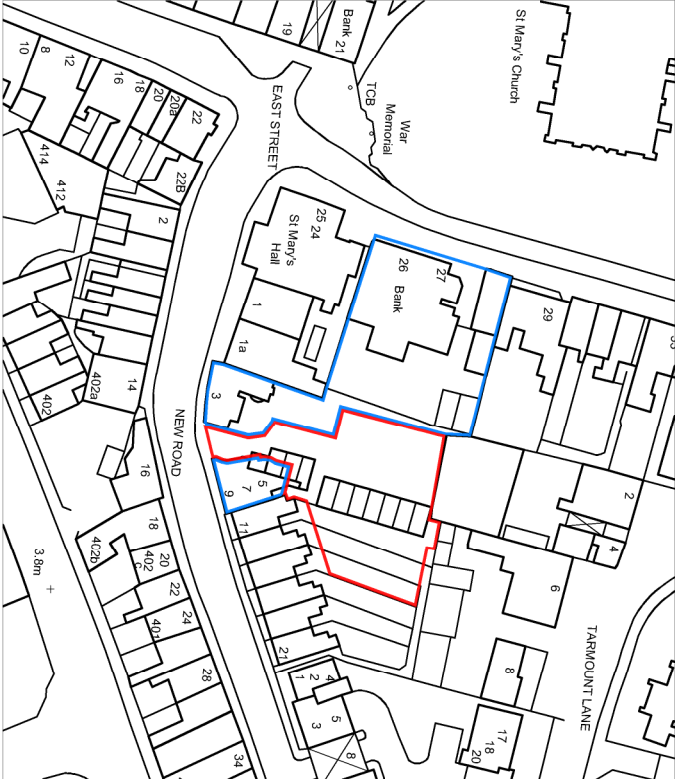

Existing Site Location Plan Scale 1:1250 @A3



Planning issue

A 251124 Blue line added

rev.	date

These drawings should be approved by local authority. No dimensions to be scaled from this drawing. All dimensions to be checked on site. This drawing is copyright and should not be reproduced without the permission of the architect.

client St Marys View Developments Ltd

project East Street and New Road Shoreham

drawing Location & Block plans

scale	drawn	date
Show/1/A3	NM	July 2023

24 St Johns Road Hove East Sussex BN3 2FB
tel: 01273 203230 email: info@architects.co.uk

Turner Associates Architects and Planning Consultants

TA 1552 / 01

rev. A