




Proposed contextual street elevation Scale 1:100@A3

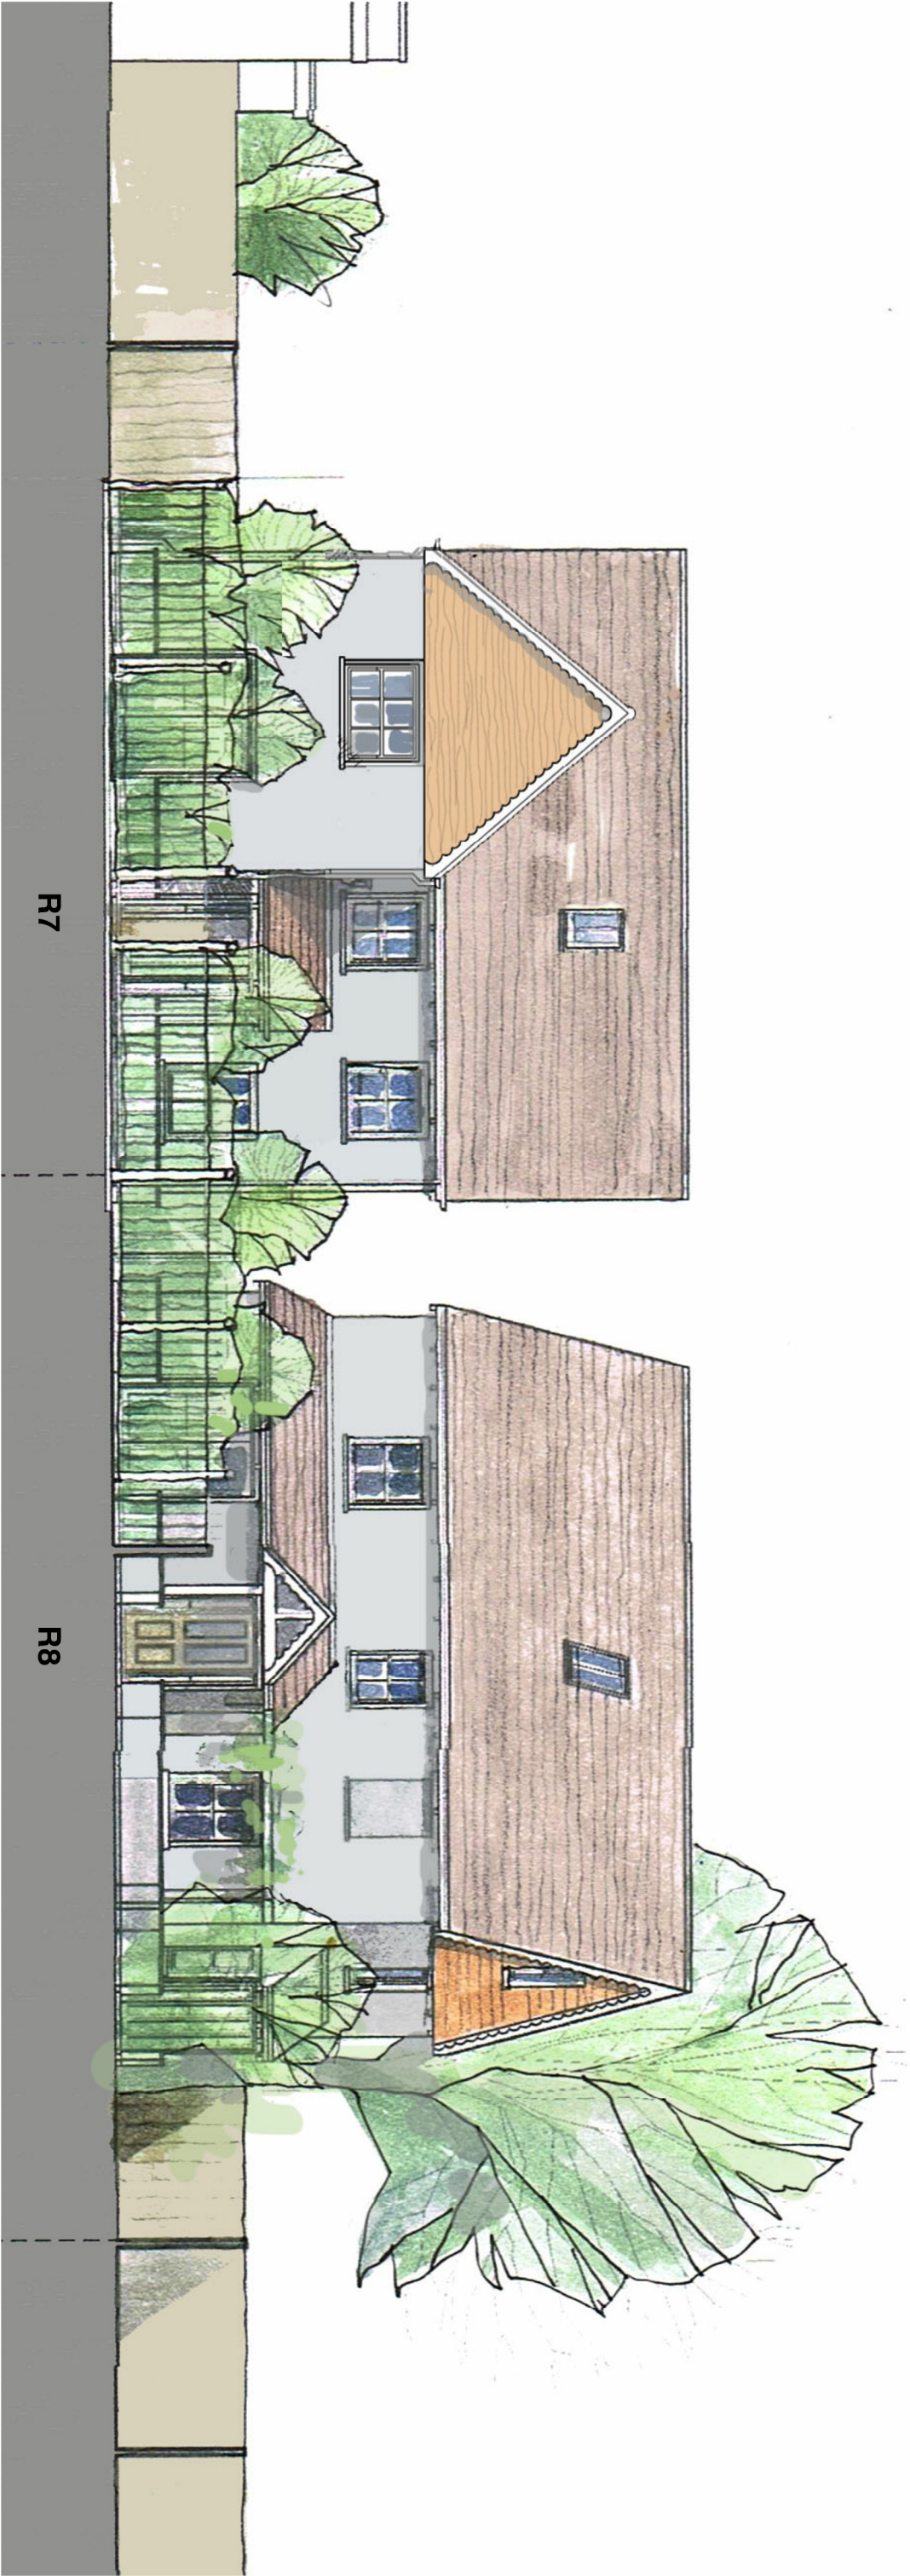

Planning issue

A 221124 Unit numbers revised

rev.	date

These drawings should be approved by local authority
No dimensions to be scaled from this drawing. All dimensions to be checked on site. This drawing is copyright and should not be reproduced without the permission of the architect.

client St Marys View Developments Ltd

project East Street and New Road
Shoreham

drawing PROPOSED STREET
ELEVATION

scale 1:100@A3 date AUG 24
drawn NM

24 St Johns Road tel: 01273 203230
Hove East Sussex email:info@haarchitect.co.uk
BN3 2FB

**Turner Associates**
Architects and Planning Consultants

TA 1552 / 22	rev. A
--------------	-----------

key plan

