



VISUAL SCALE 1:50 @ A2

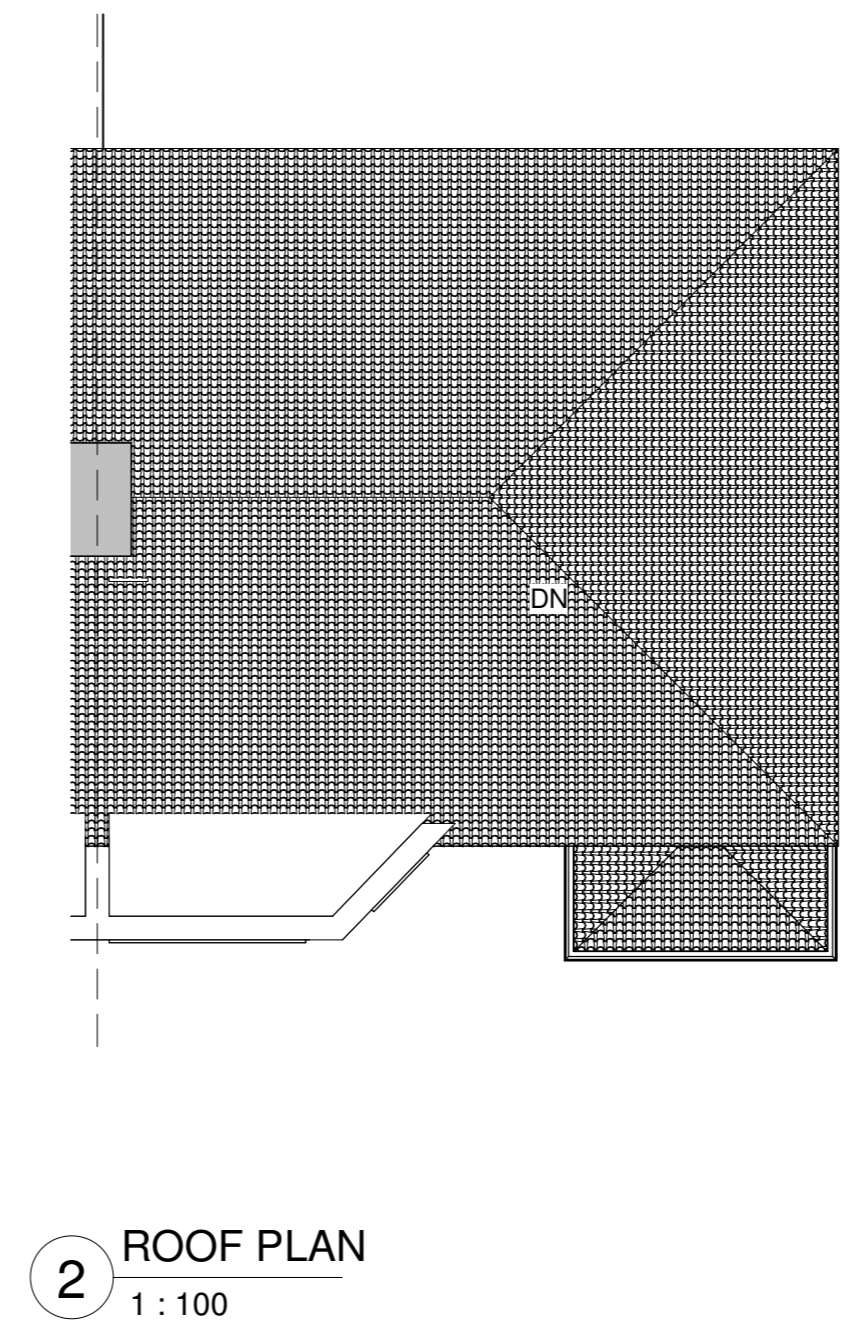

VISUAL SCALE 1:100 @ A2

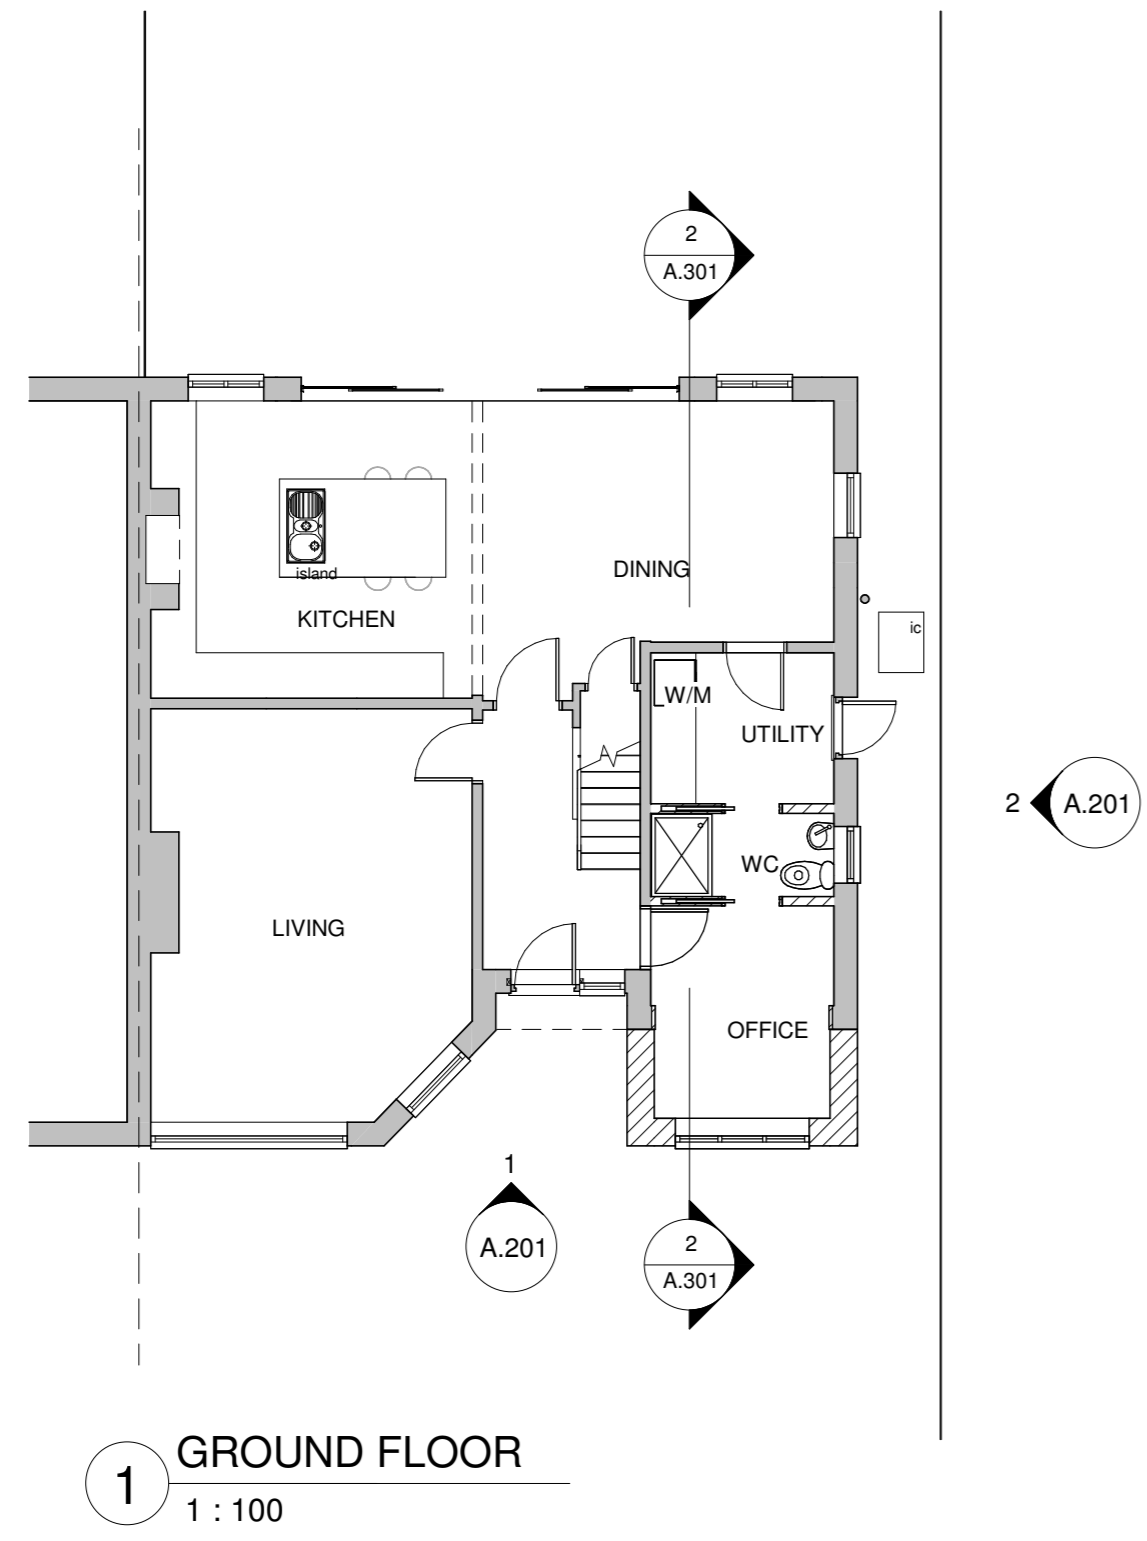

Rev	Description	Date

KRONA DESIGN
ARCHITECTURE AND INTERIOR DESIGN

4 Union Place | Worthing | BN11 1LG
info@kronadesign.co.uk
kronadesign.co.uk
01903 256150

PROJECT
Garage Conversion & Front Extension

ADDRESS
**35 Robson Road
Goring-by-Sea
West Sussex**

TITLE
Proposed Plans

CLIENT
**Tatyana Moskalenko
& Sergiy Bryzhko**

DRAWN JLB	STATUS Design	DATE 14/07/25
SCALE (@ A2) 1 : 100	PROJECT NUMBER KD.1733	
DRAWING NUMBER A.101		REV