

Notes:

1. THE COPYRIGHT OF THIS DRAWING IS VESTED IN ARCHEVOLVE AND IT MAY NOT BE REPRODUCED IN WHOLE OR PART OR USED FOR THE MANUFACTURE OF ANY ARTICLE WITHOUT THE EXPRESS PERMISSION OF THE COPYRIGHT HOLDERS.


2. WORK TO FIGURED DIMENSIONS ONLY.

3. THIS DRAWING IS TO BE READ IN CONJUNCTION WITH ALL RELEVANT ARCHITECT'S, SERVICE ENGINEER'S AND ARCHEVOLVE AND SPECIFICATIONS.




Proposed Section A-A

1 : 50

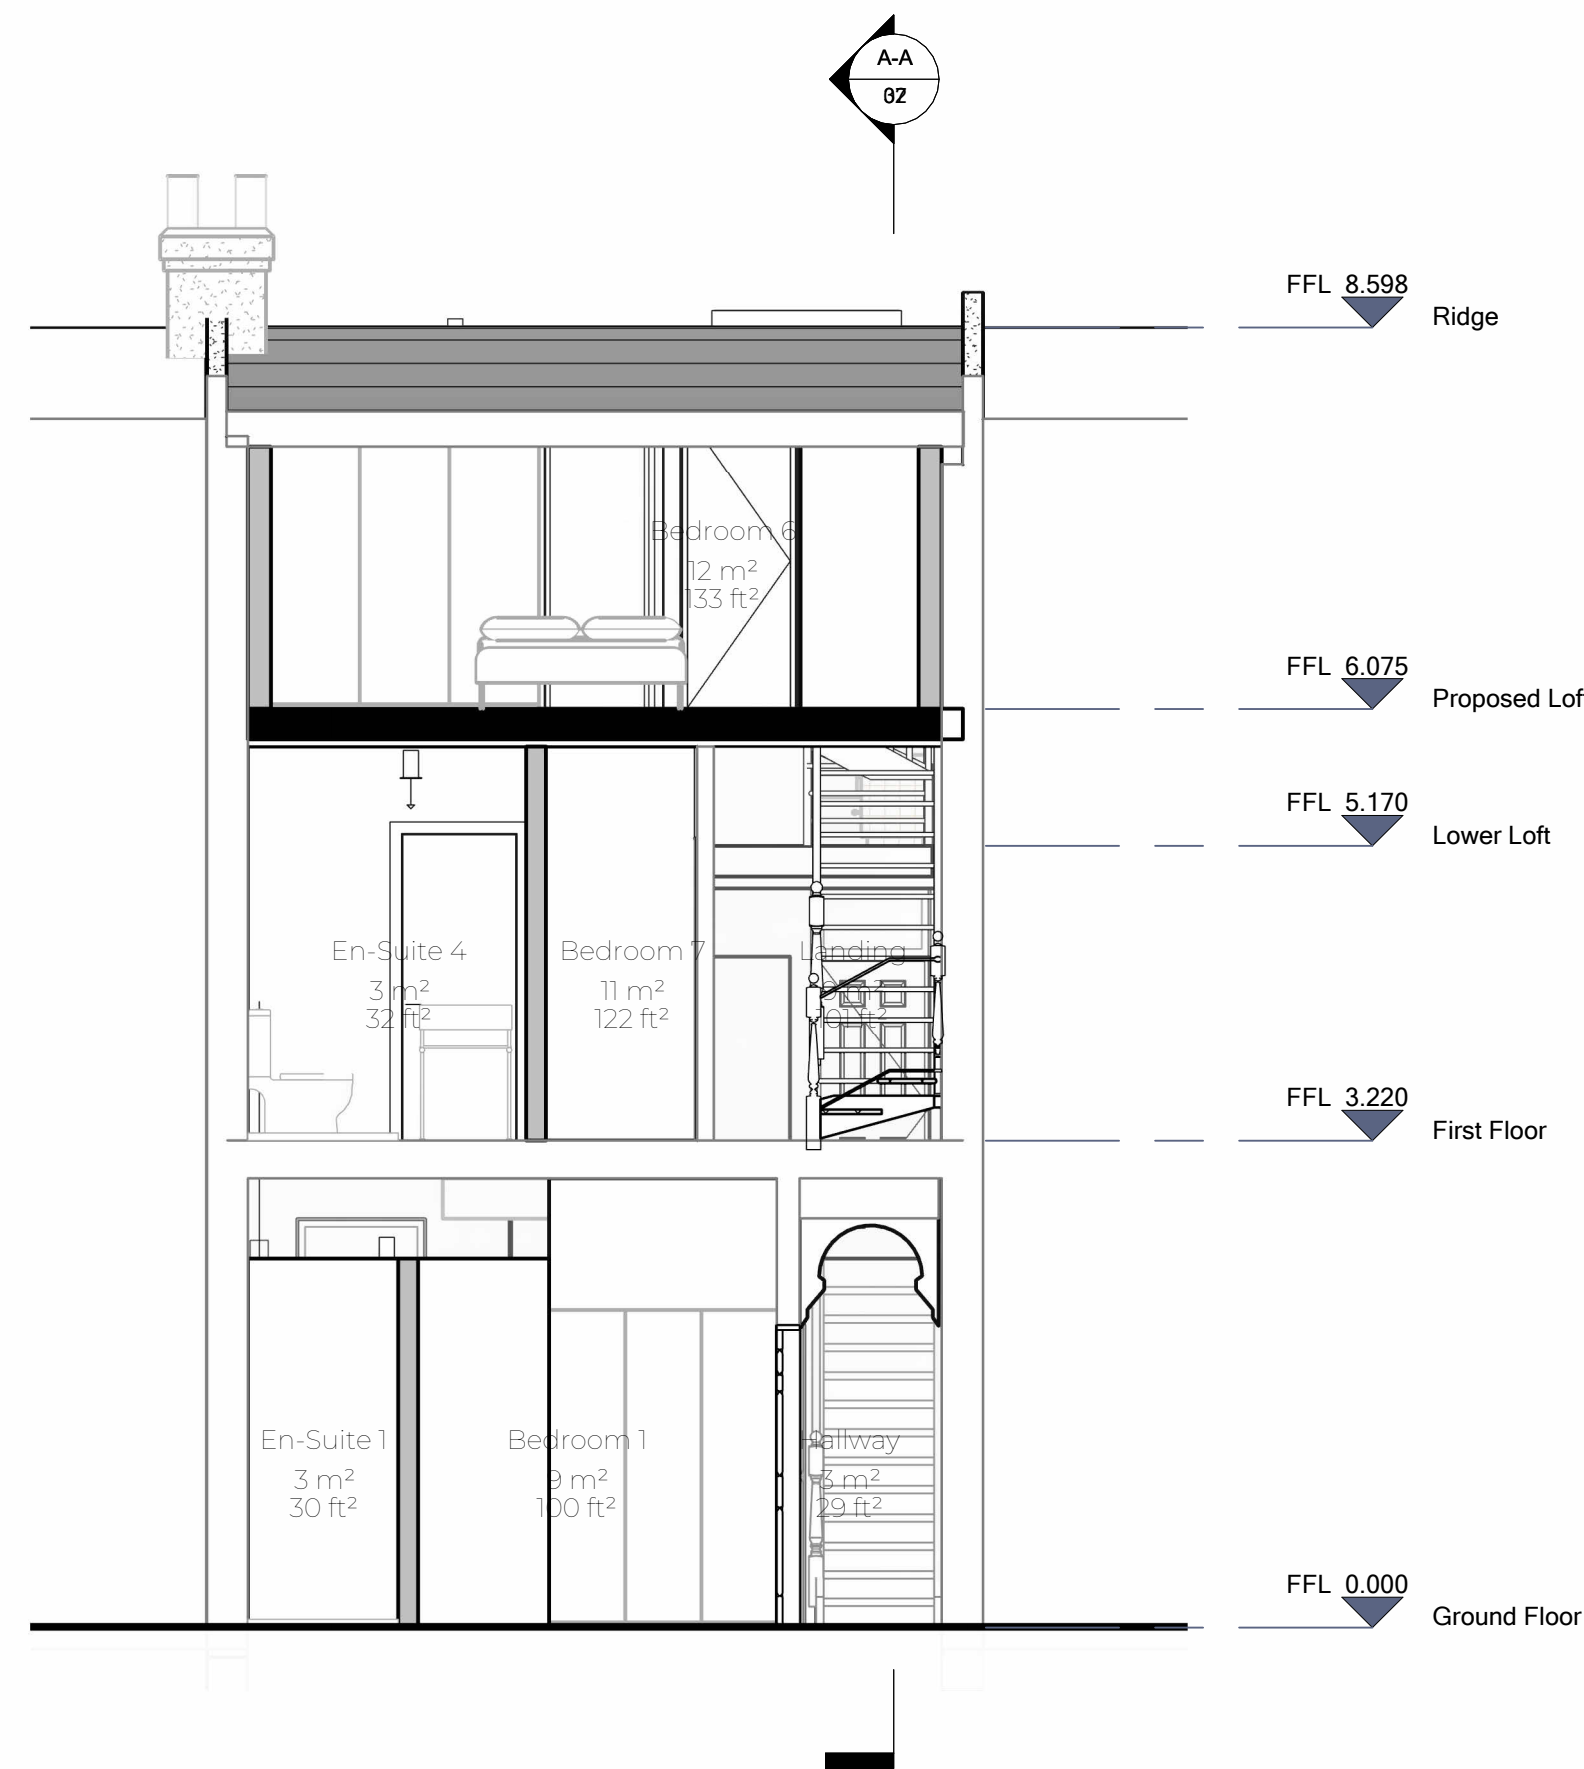



Proposed Section B-B

1 : 50

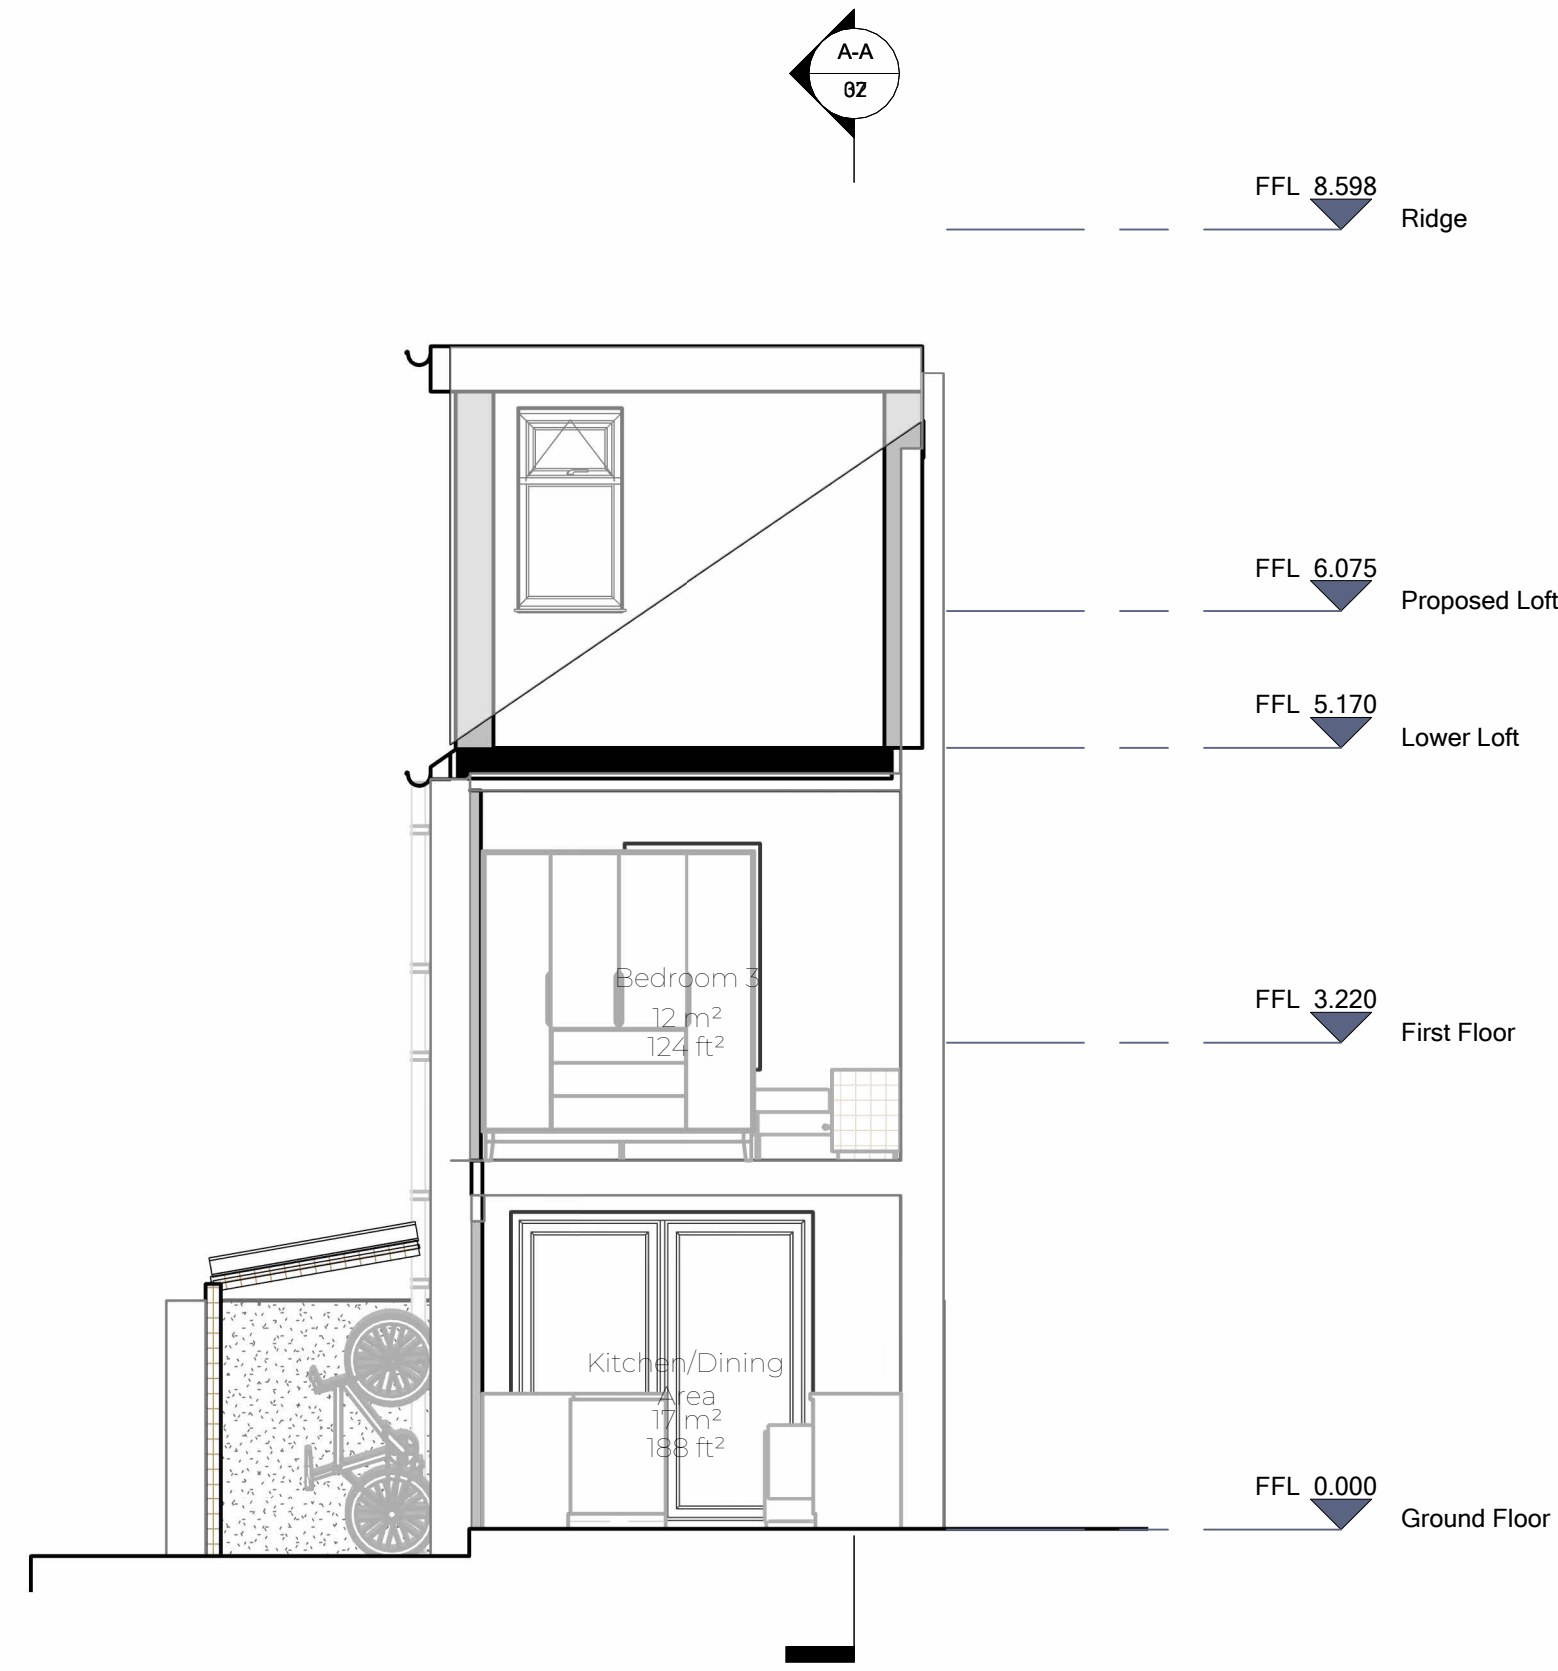

Proposed Section C-C

1 : 50

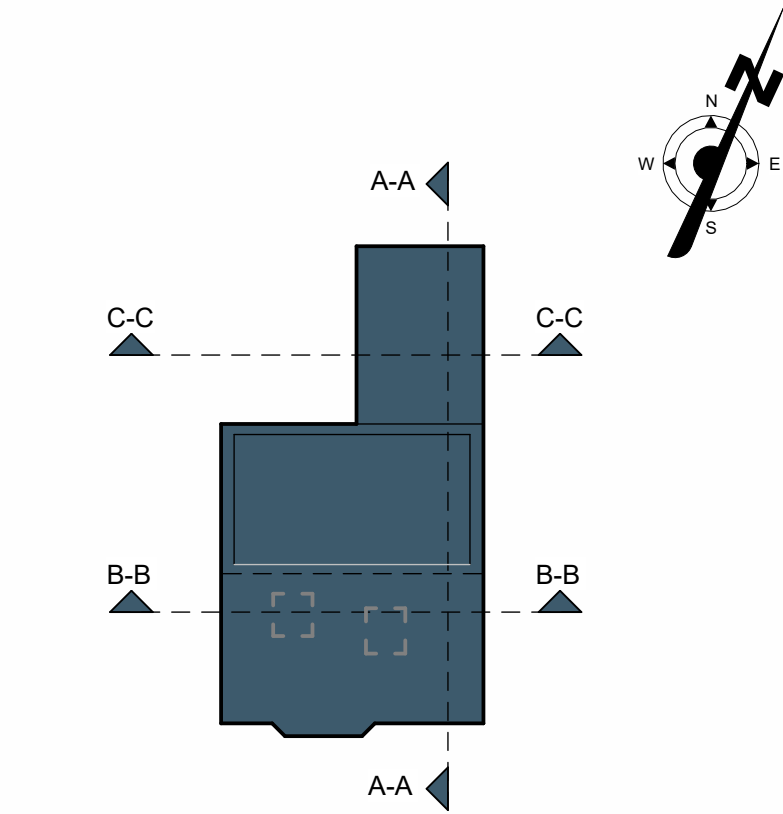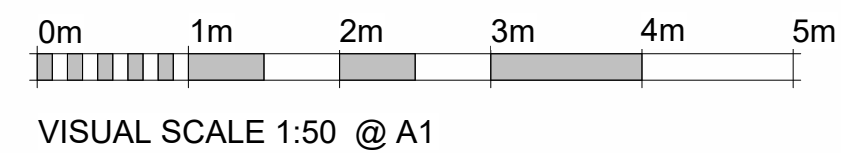

| Rev_A           | Added Bin & Bike Store | AP        | 28/12/25      |
|-----------------|------------------------|-----------|---------------|
| Revision Number | Revision Description   | Issued by | Revision Date |

DATE: 17/04/25 STATUS: PLANNING ISSUE SHEET SIZE: A1


SCALE: 1 : 50 DRAWN: AP CHECKED:

CLIENT: Evo Homes SITE ADDRESS: 62 Clifton Road Worthing BN11 4DP

REVISION: Rev\_A

DRAWING NO: APC/082/25/07

PROJECT NO: 62ClifRd

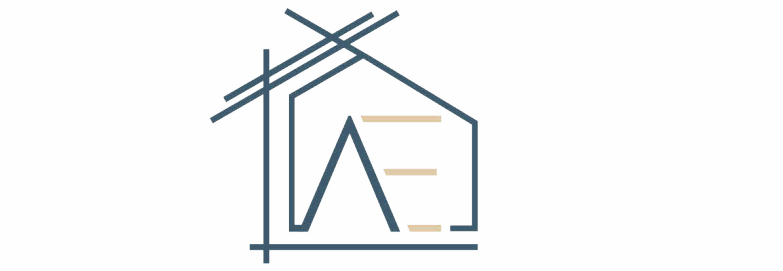

// design @archevolve.co.uk

// www. archevolve.co.uk

// 07830 325566

