
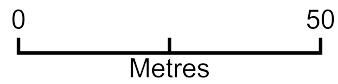


131 Newland Road, Worthing, BN11 1LB - Location Plan

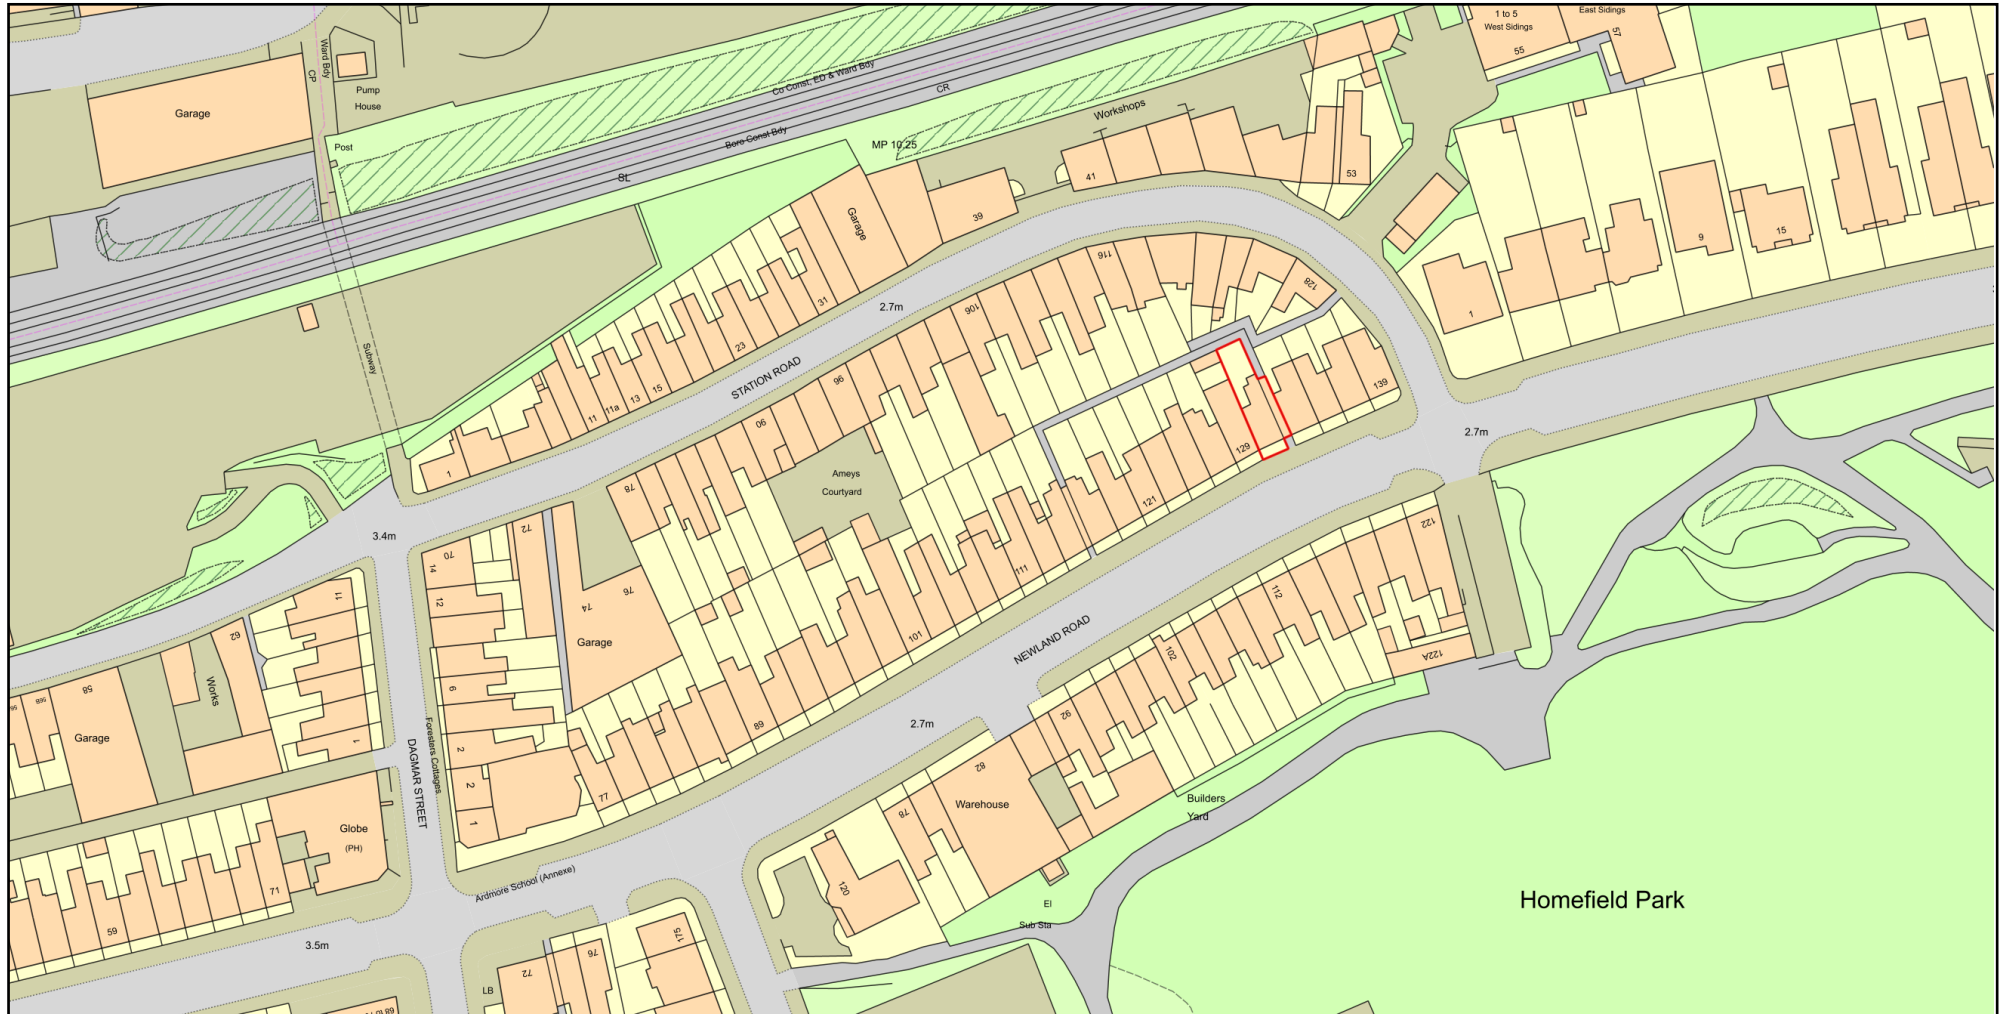

Plan Produced for: Albion Planning

Date Produced: 19 Jun 2025

Plan Reference Number: TQRQM25170085710974

Scale: 1:1250 @ A4

© Crown copyright and database rights 2025 OS 100042766