
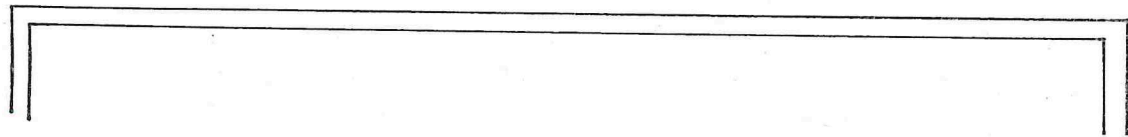


GROUND FLOOR PROPOSED

131 NEWLAND RD  
BN11 1LB

REF:NR131GFA

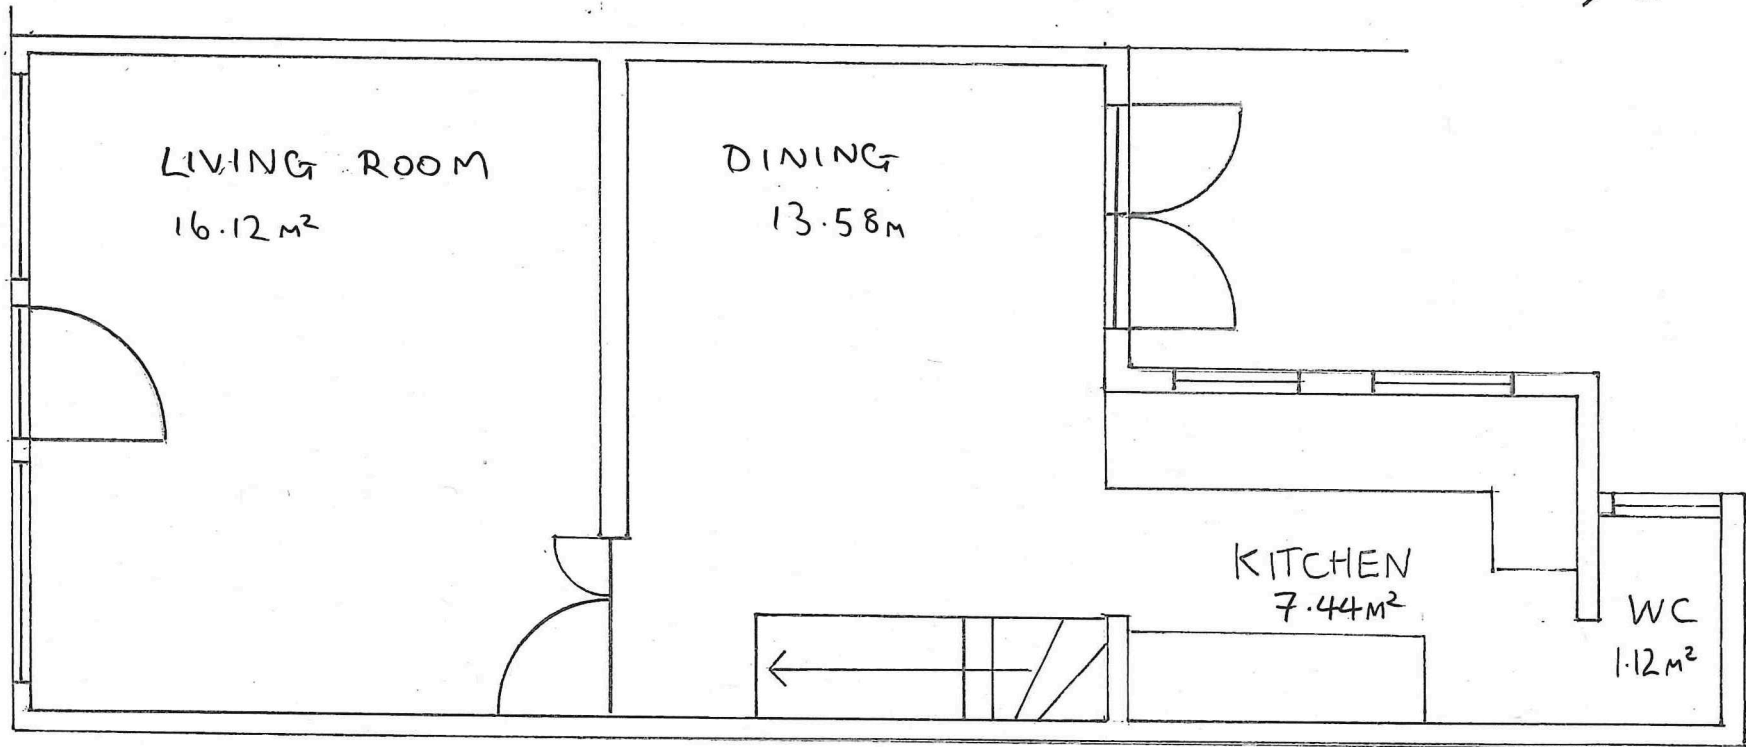

1:50

