




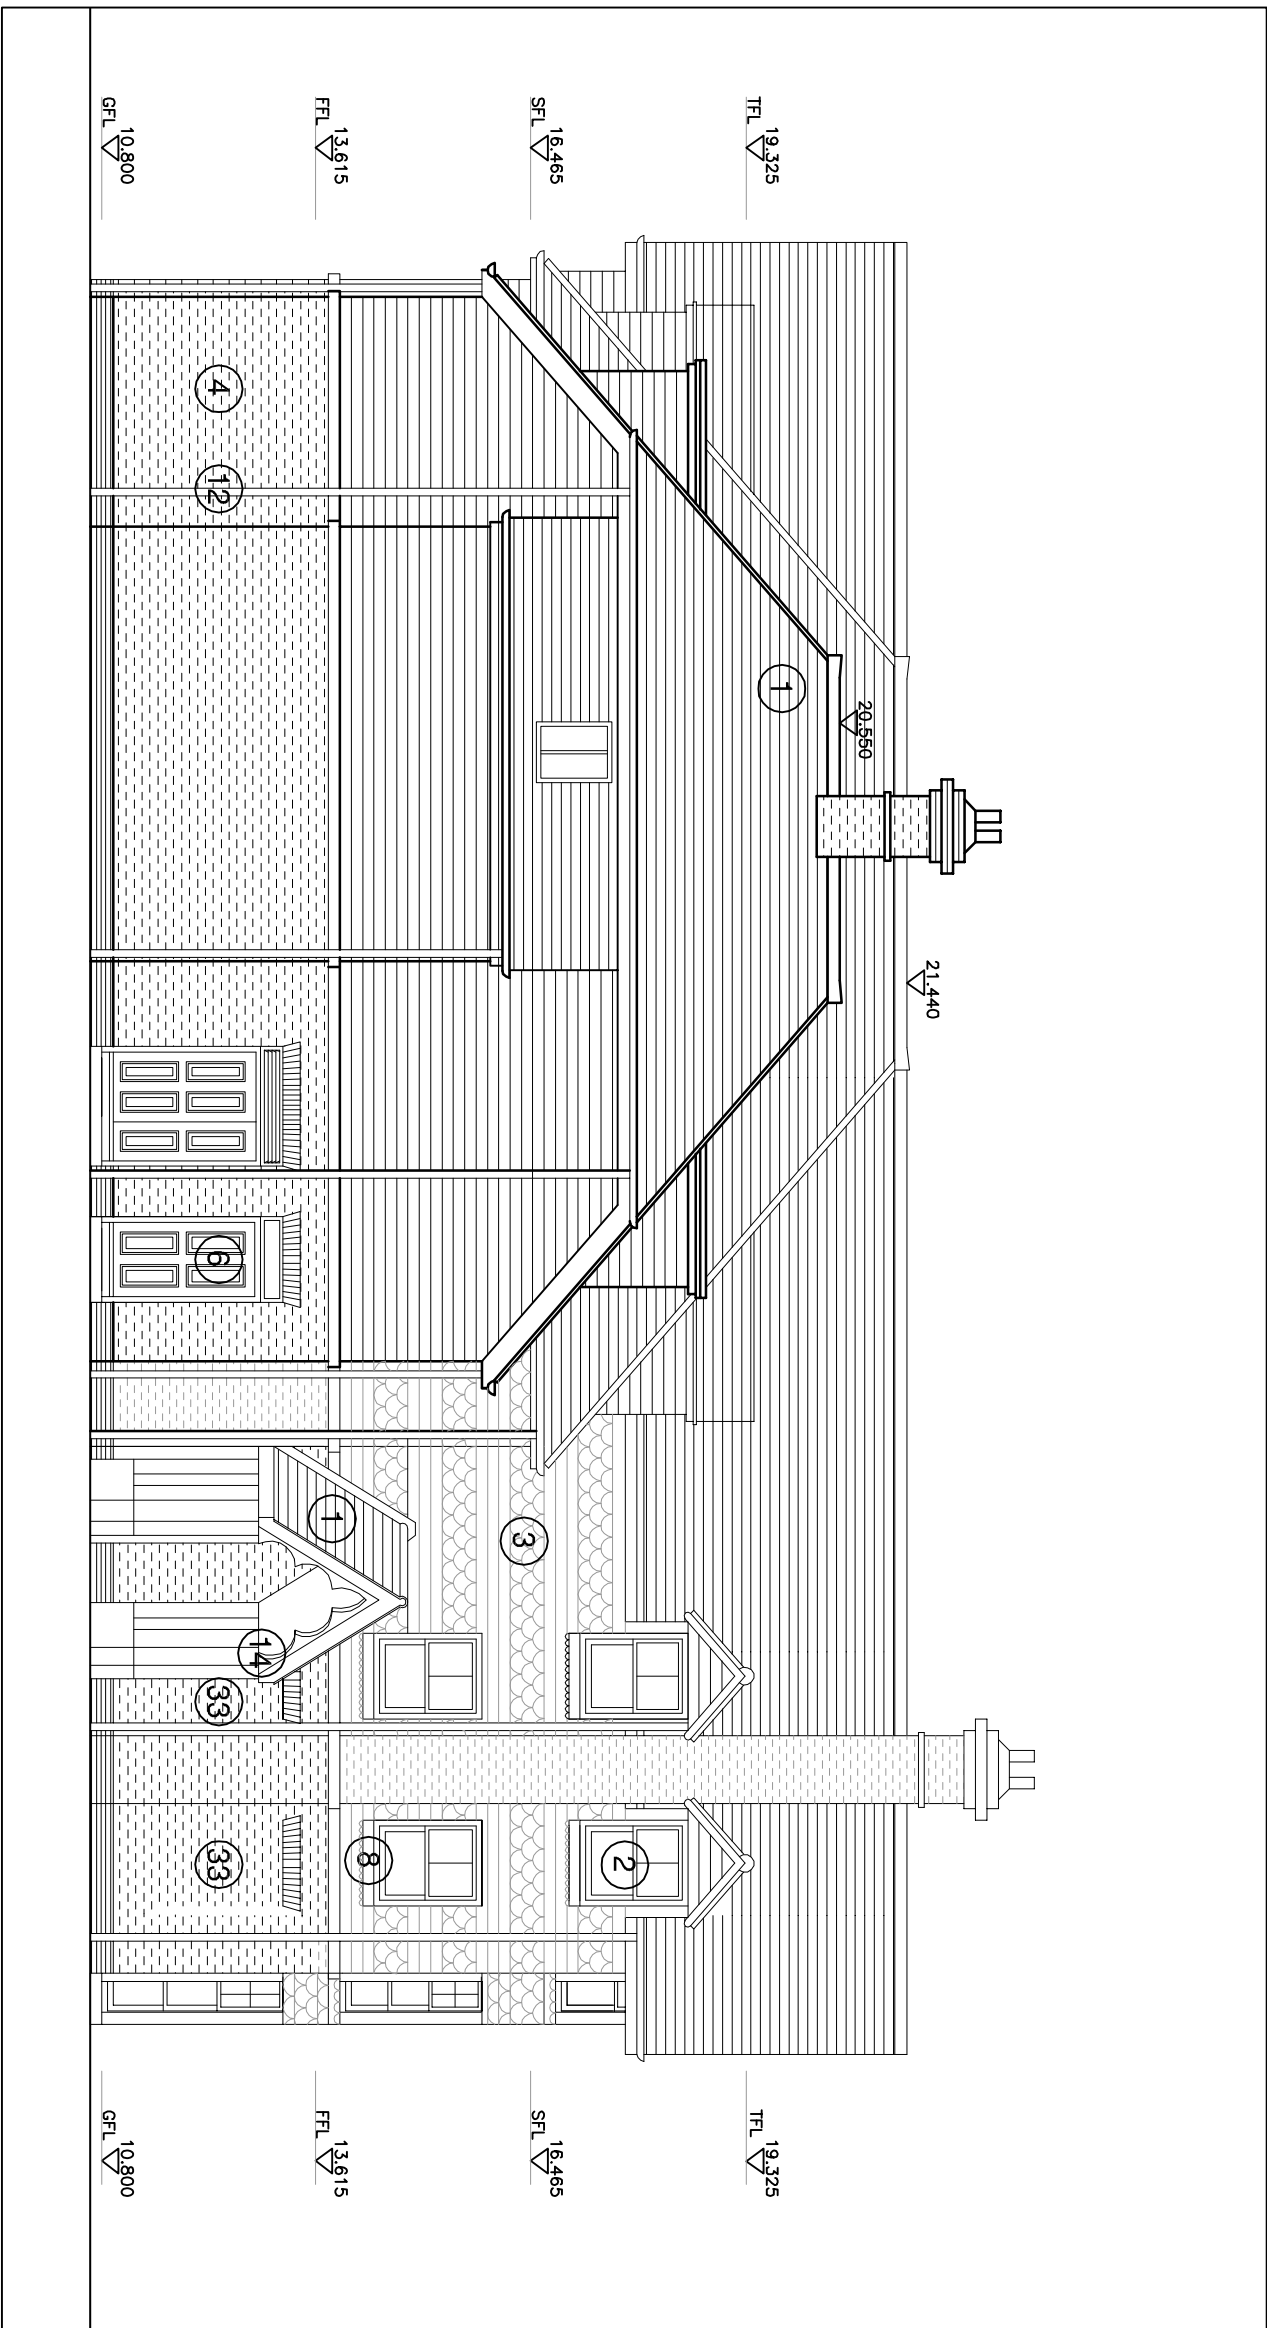


1:100 North-West (side) elevation as Proposed

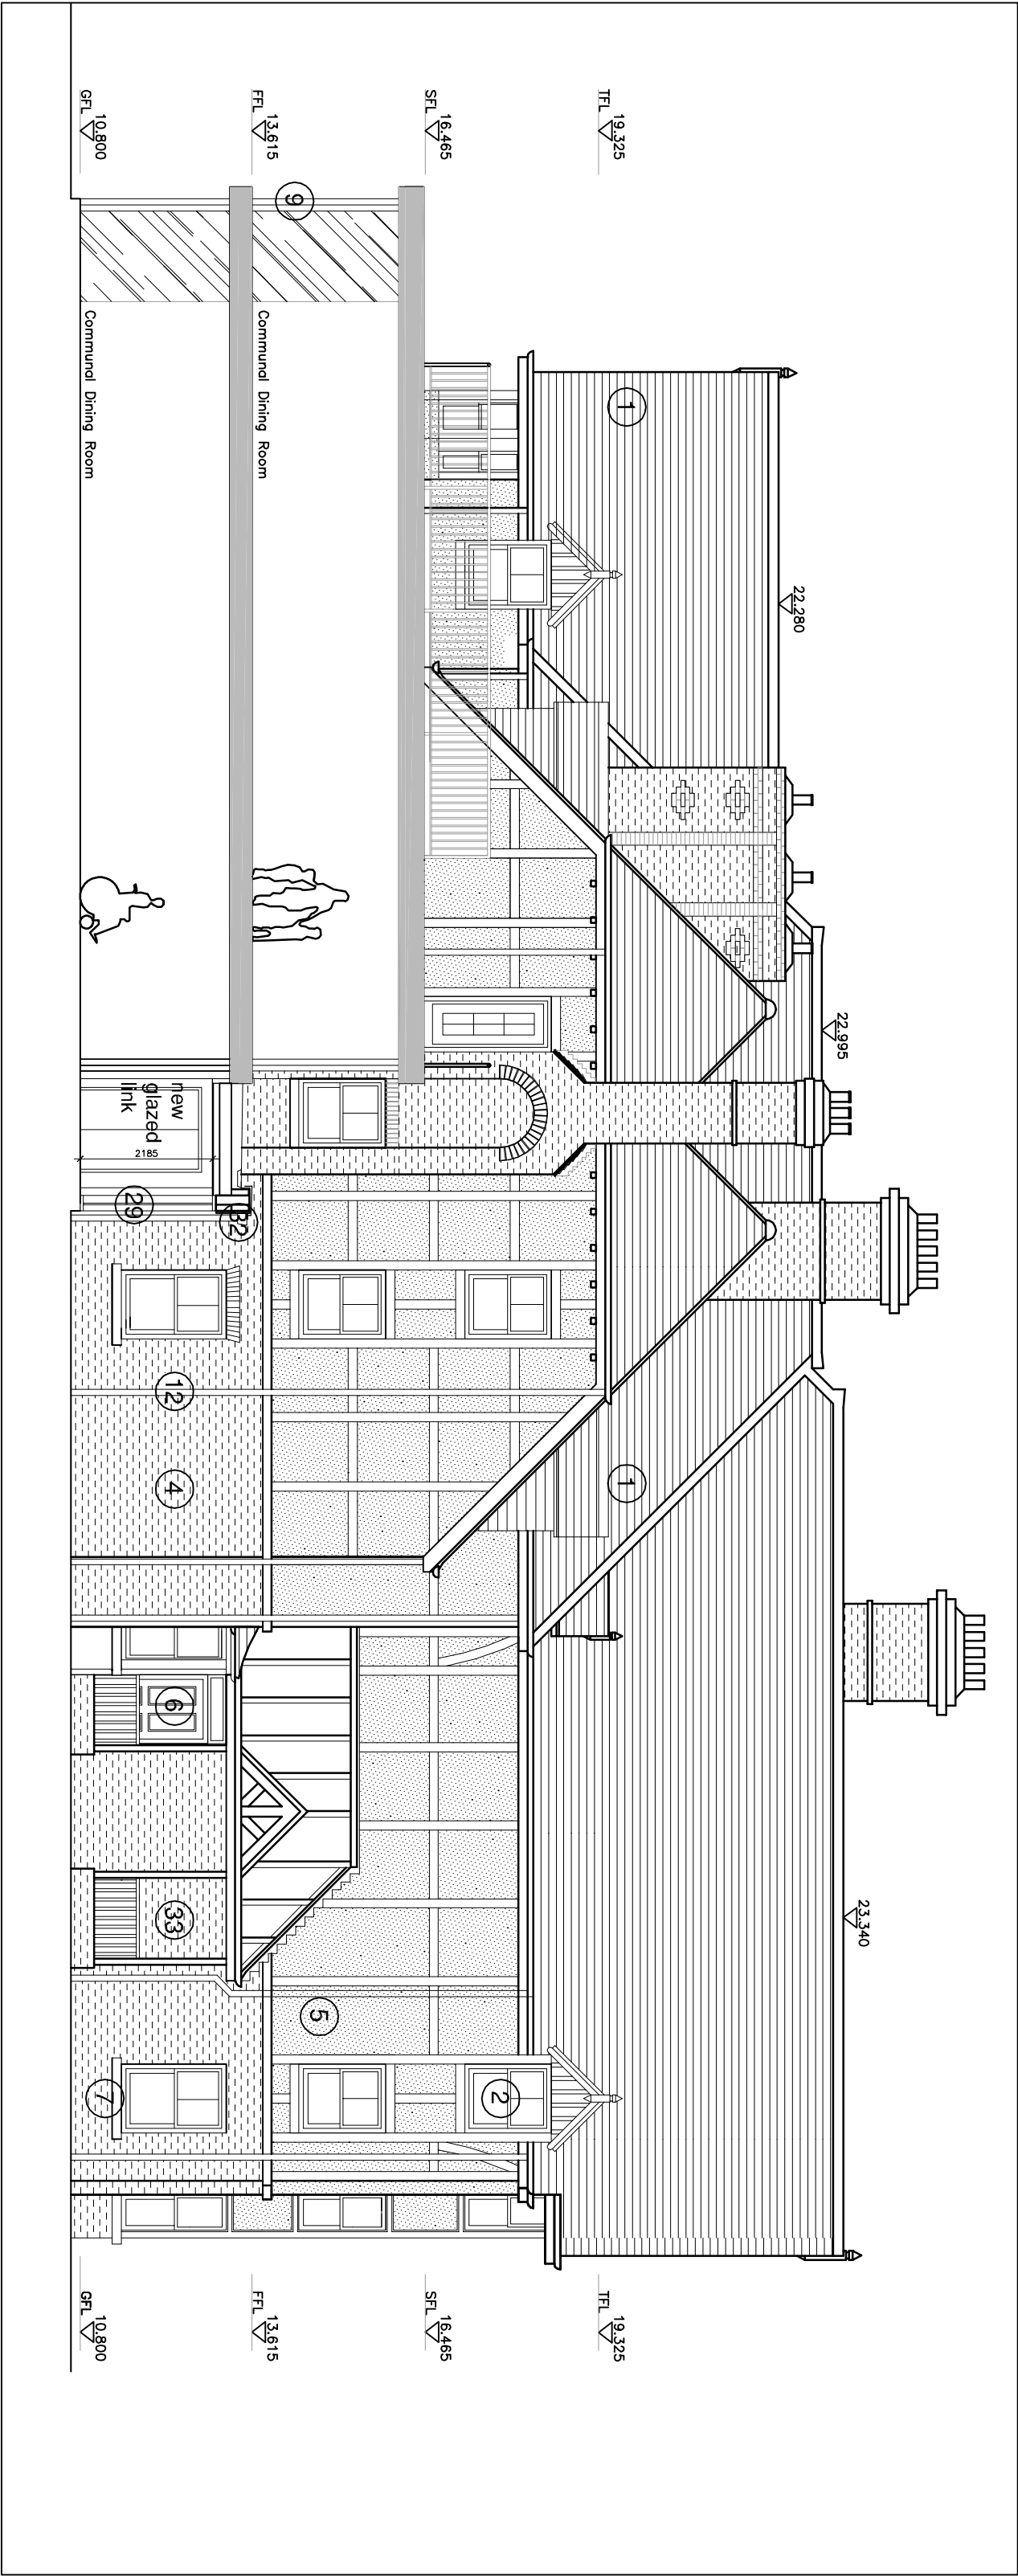

1:100 North-West (side) elevation & part section as Proposed

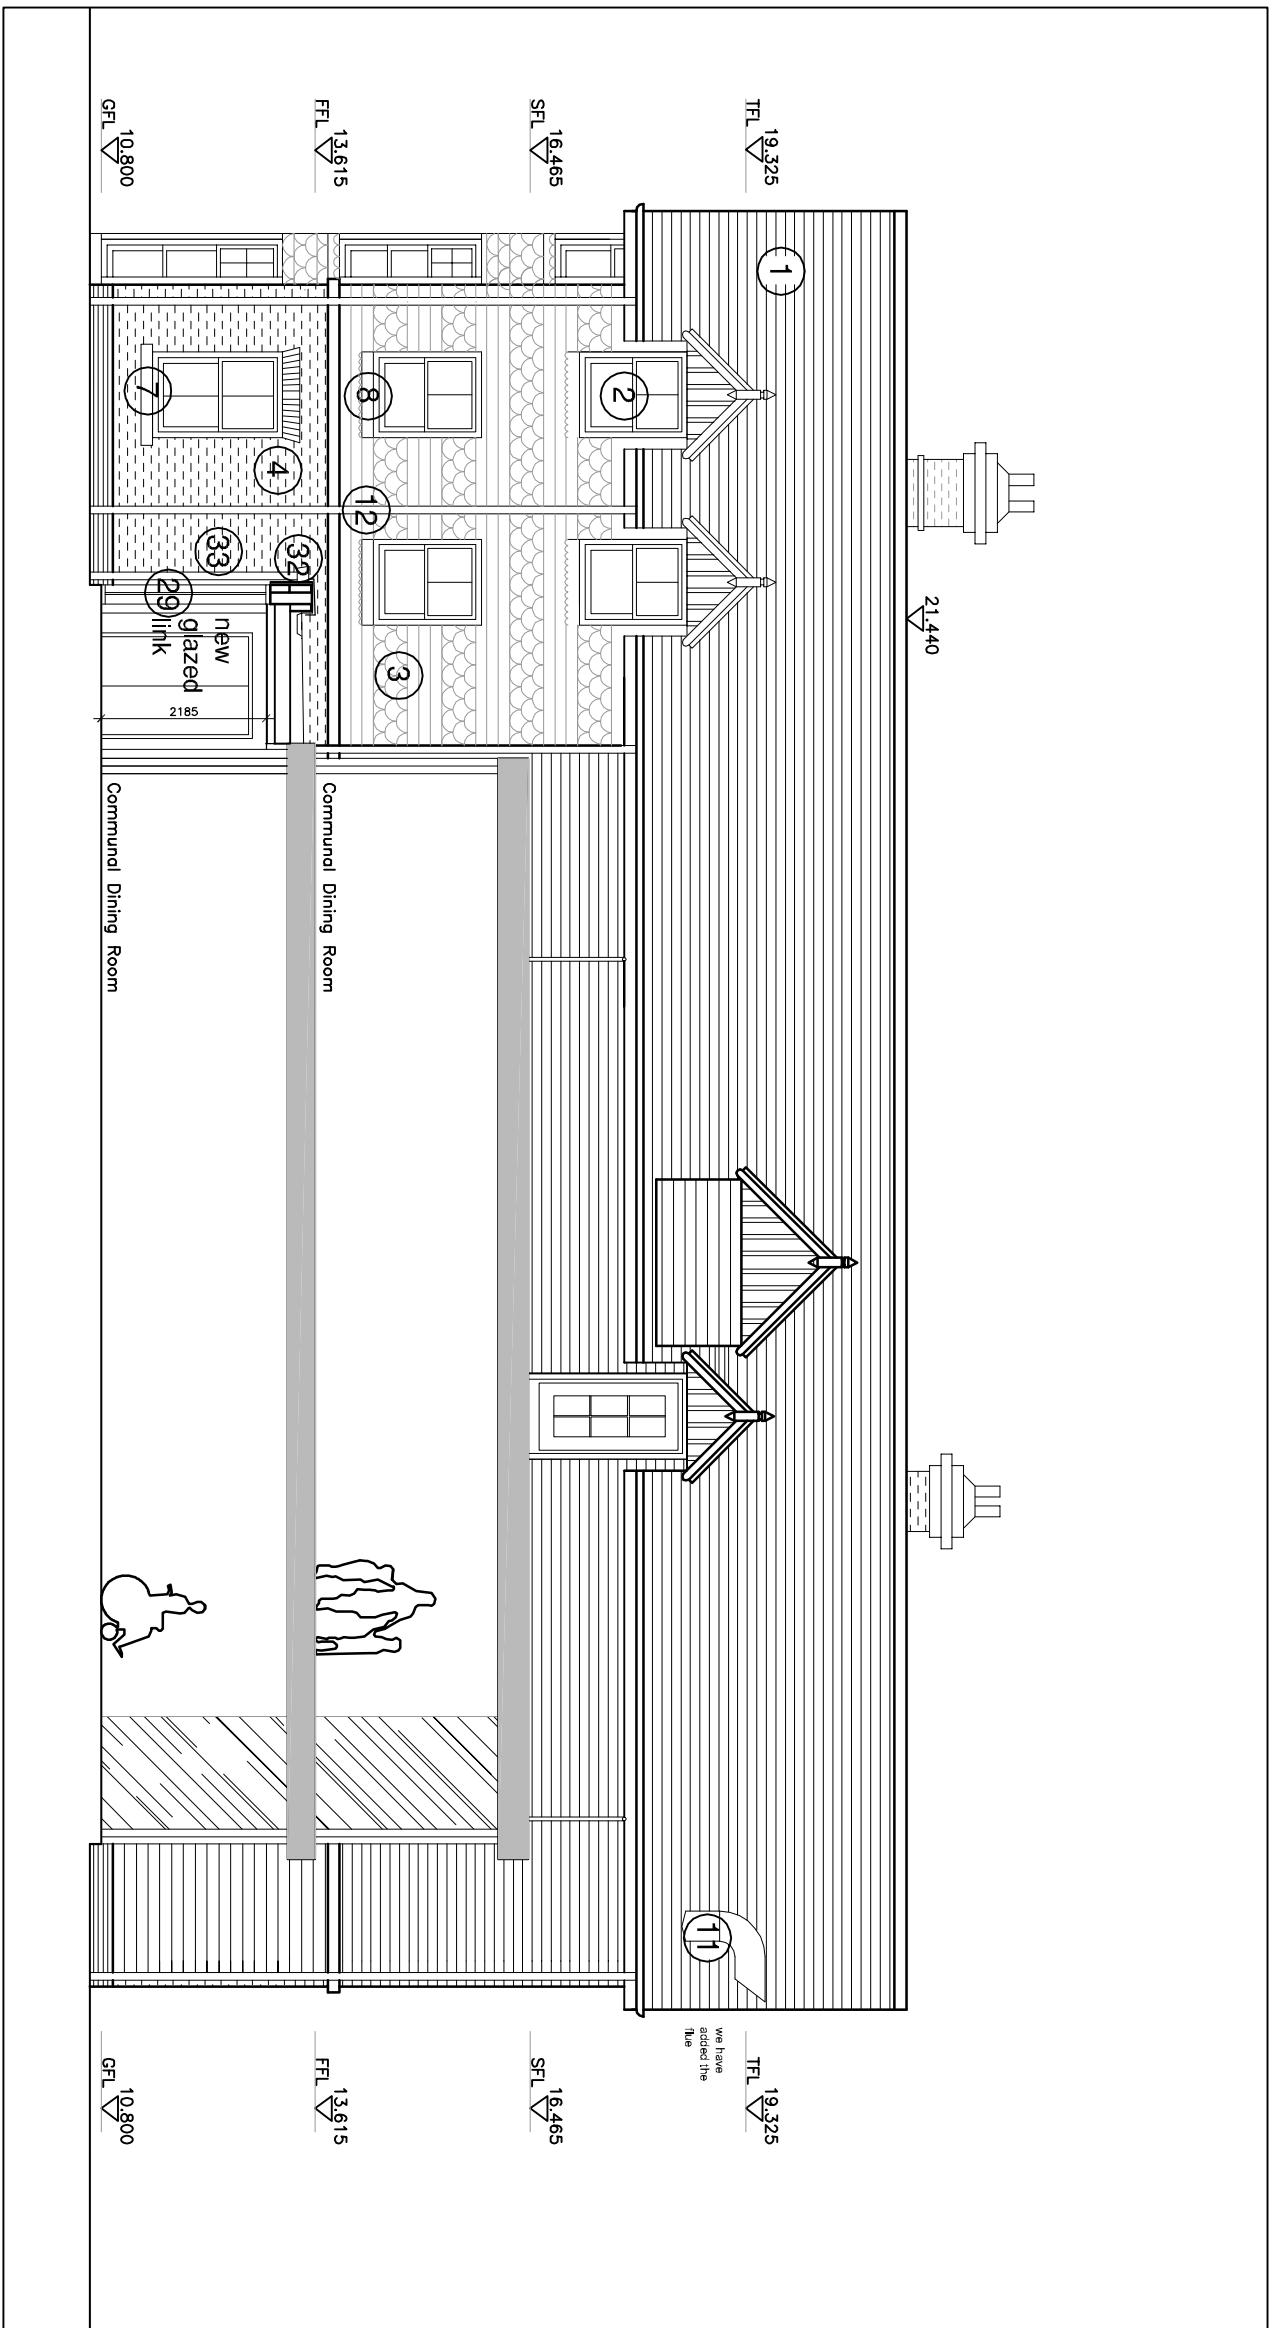


1:100 South-East (side) elevation & part section as Proposed

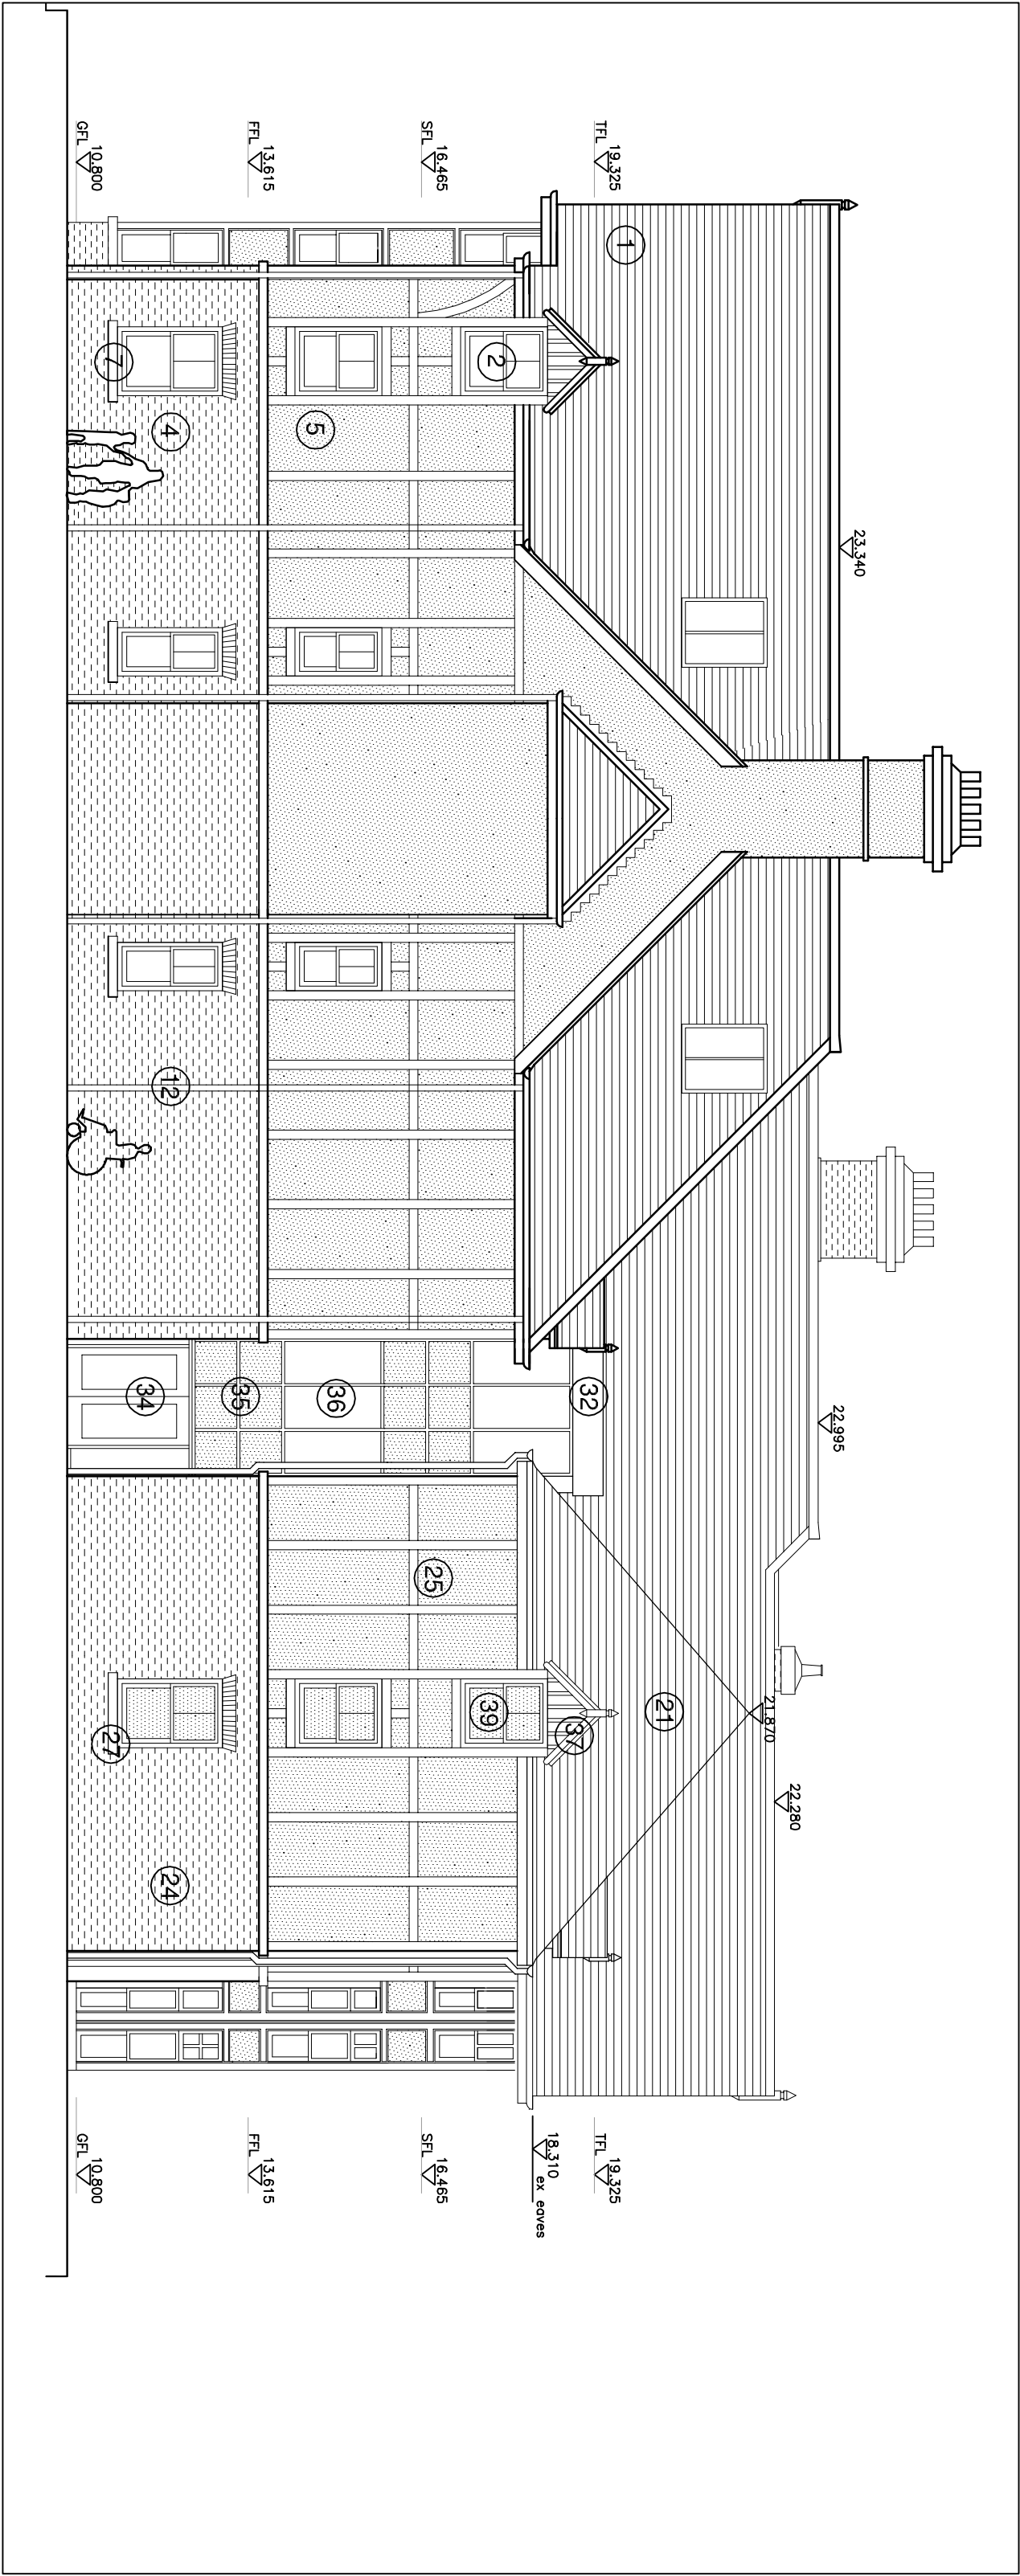

1:100 South-East (side) elevation as Proposed

- | | | |
|---|---|---|
| 1 Existing clay roof tiles | 21 New clay roof tiles to match existing | 33 Existing openings blocked up with fair faced brickwork to match existing |
| 2 Existing uPVC windows | 22 New uPVC windows to match existing | 34 New PPC aluminium door - colour to be confirmed |
| 3 Existing banded / Ornamental hanging tiles | 24 New brick facing to match existing | 35 New PPC aluminium panels - colour to be confirmed |
| 4 Existing facing brickwork | 25 New treated SW timber framing with new painted render panels to match existing | 36 New PPC aluminium curtain wall window system - colour to be confirmed |
| 5 Existing render finish | 27 New cast stone cills to match existing | 37 New dormer to match existing |
| 6 Existing painted timber doors | 29 New fixed double glazed wall to match existing | 38 Photovoltaic panels |
| 7 Existing cast stone cills | 31 New uPVC rainwater pipes to match existing | 39 New uPVC windows to match existing, with opaque glass |
| 8 Existing flashed lead cills | 32 New PPC aluminium fascia to match existing | |
| 9 Existing fixed double glazed wall | | |
| 10 Existing lead sheet roof and lead flashing | | |
| 11 Existing galvanized steel flue | | |
| 12 Existing uPVC rainwater pipes | | |
| 13 Existing glass balustrade | | |
| 14 Existing painted timber | | |

Scale Bar 1:100

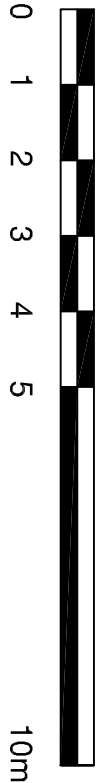

PLANNING

AL(2)116
25014 - Extensions and alterations to
Linthold Care Home - SCHEME A
Elevations as proposed - Sheet 2 of 2
1:100 @ A1
Aug 2025

saville jones

consultants