
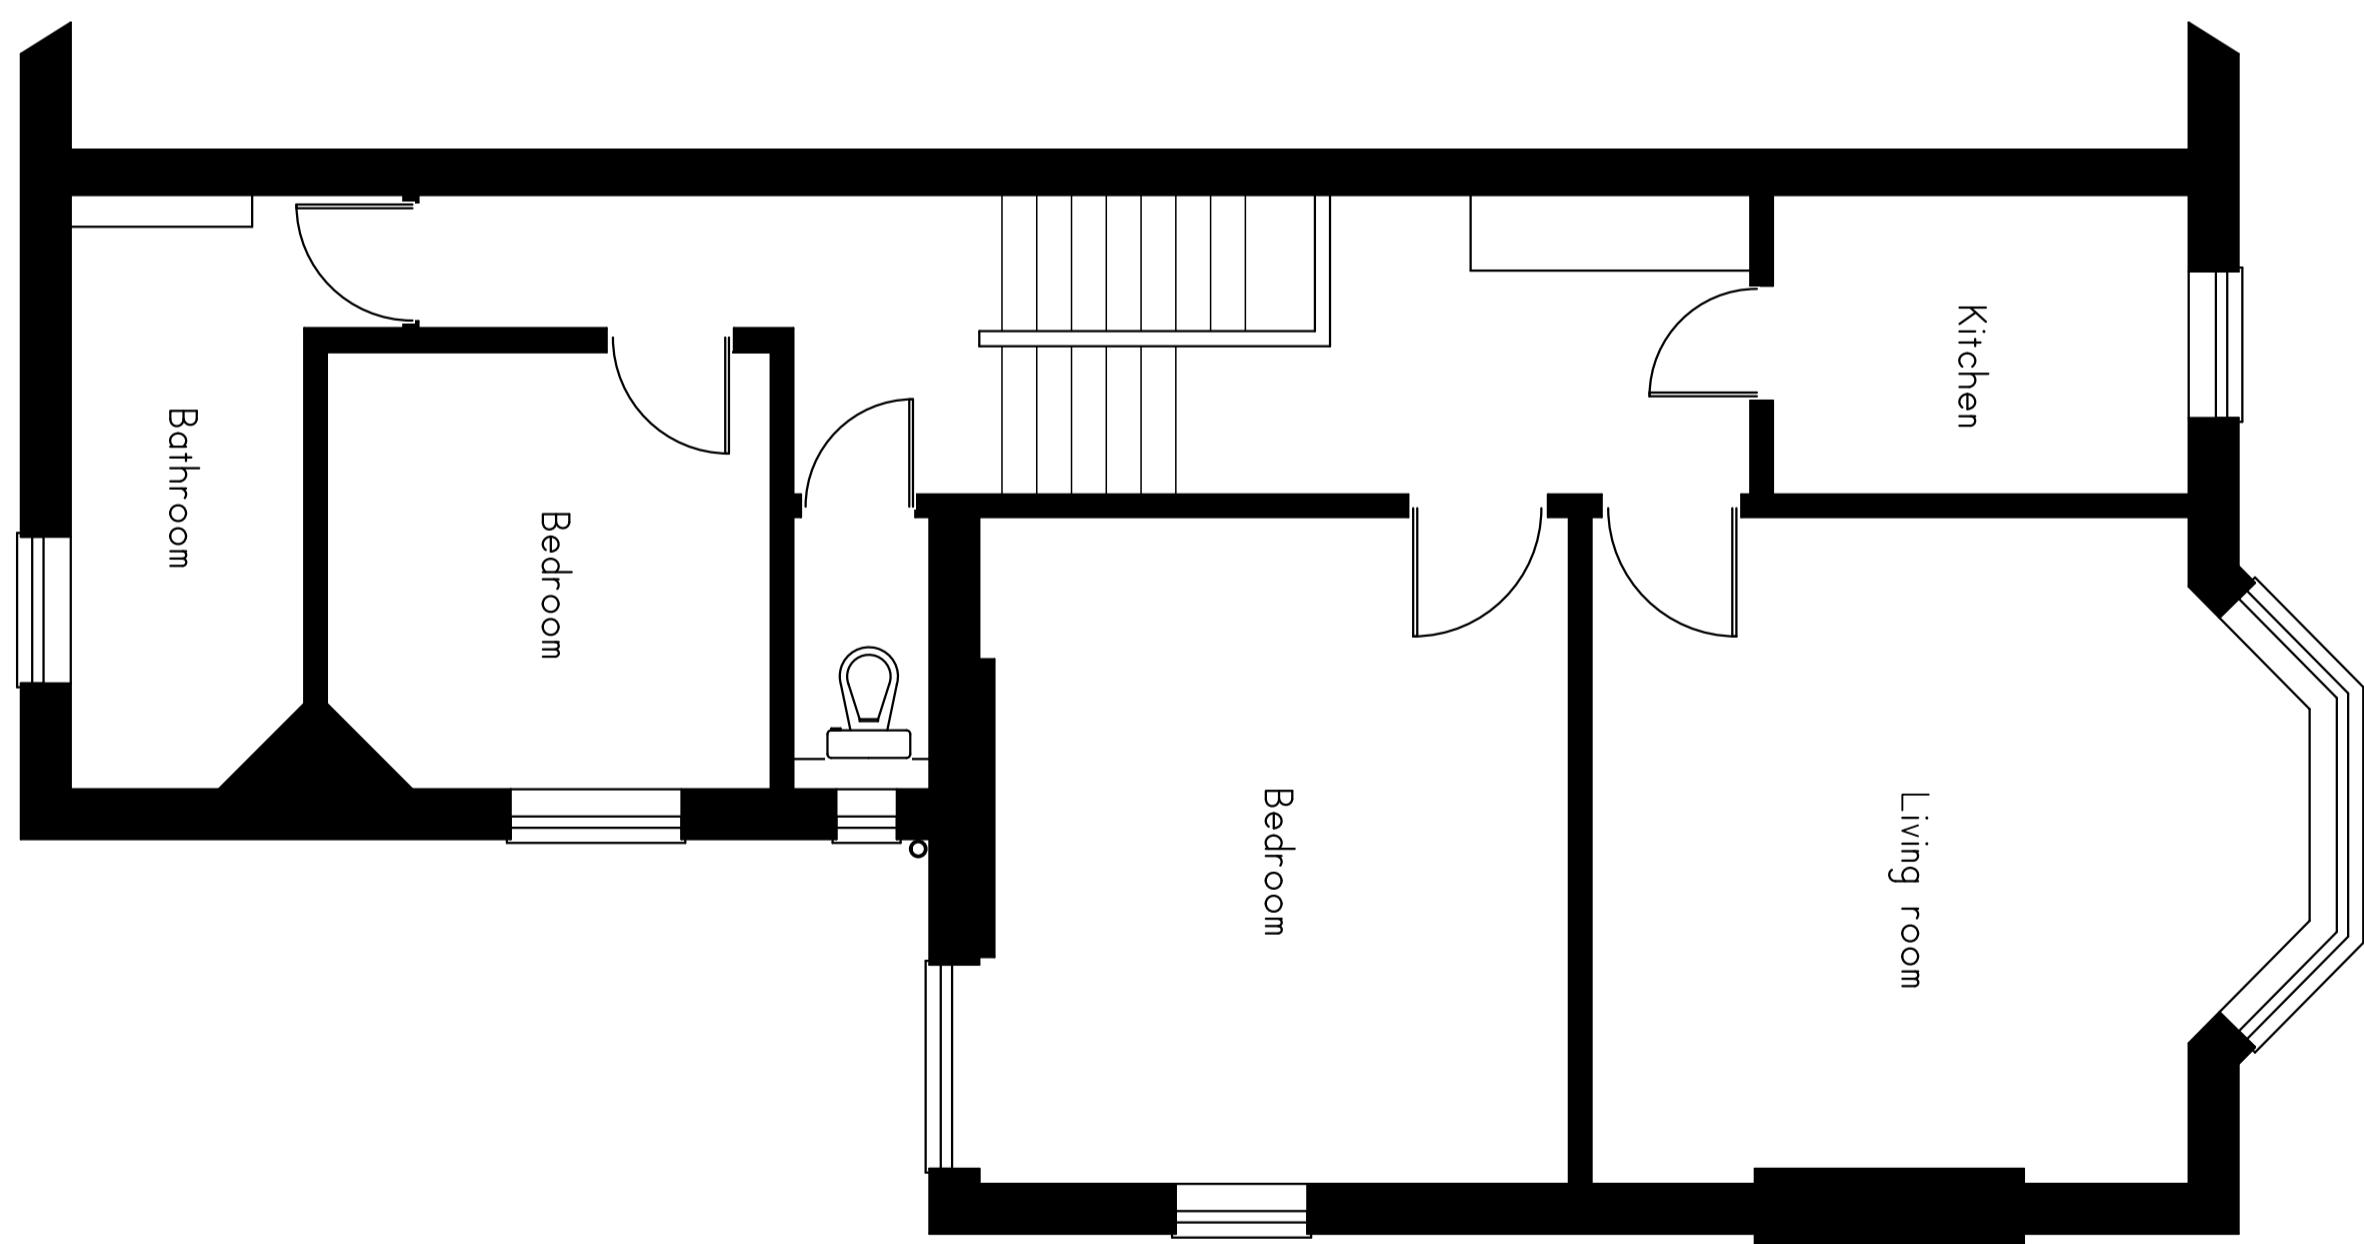
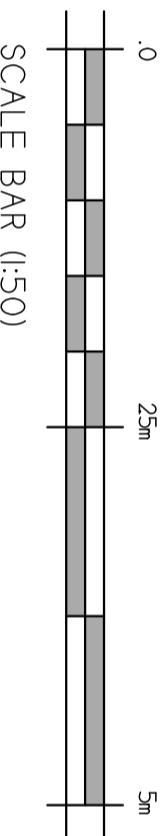



NOTES

1. No critical dimensions are to be scaled from this drawing (except for planning purposes)

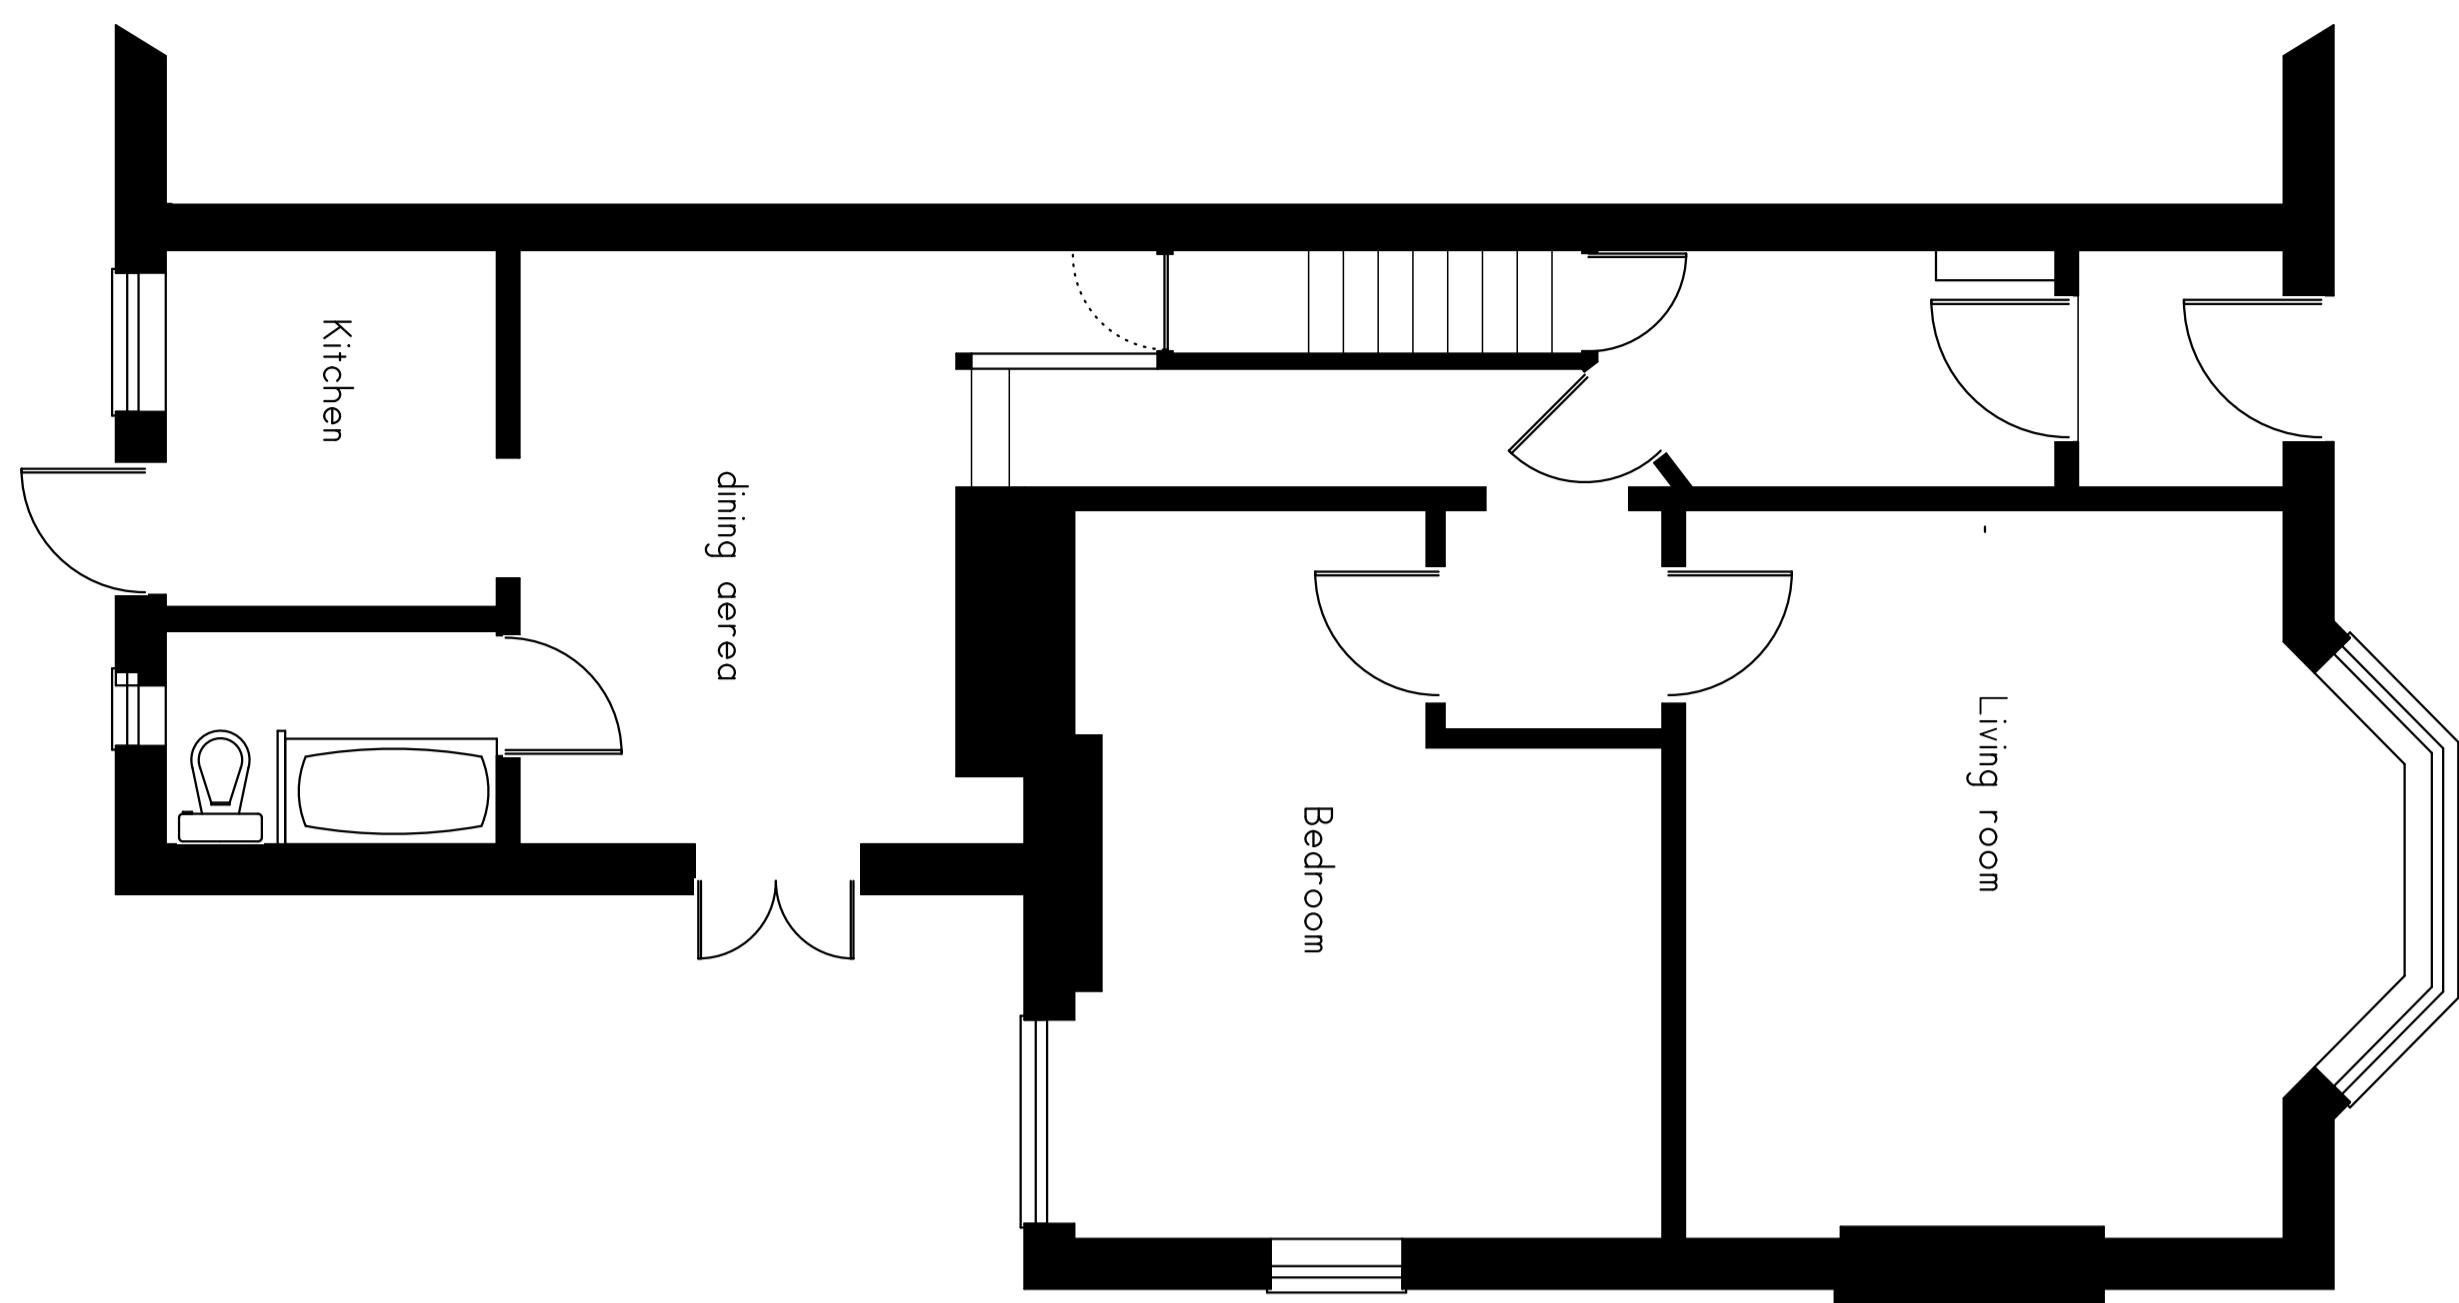

AA2
1:50

Clive C. Gibbs
BUILDING CONSULTANT
30 Coleridge Close
Goring by Sea
Worthing, West Sussex
Telephone (01903) 331591

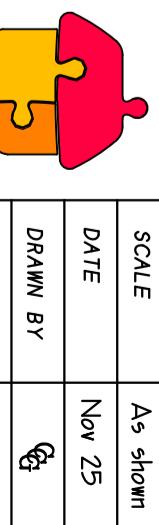

DRAWING NO. 25/2214-2
REV

REV	DATE	DESCRIPTION

JOB TITLE:
Proposed change of use to HMO
13 Christchurch Road
Worthing

DRAWING TITLE:
Existing Layout